



RIGHT SIDE ELEVATION

SCALE : $\frac{1}{4}" = 1'-0"$
0 1' 2' 4' 8'

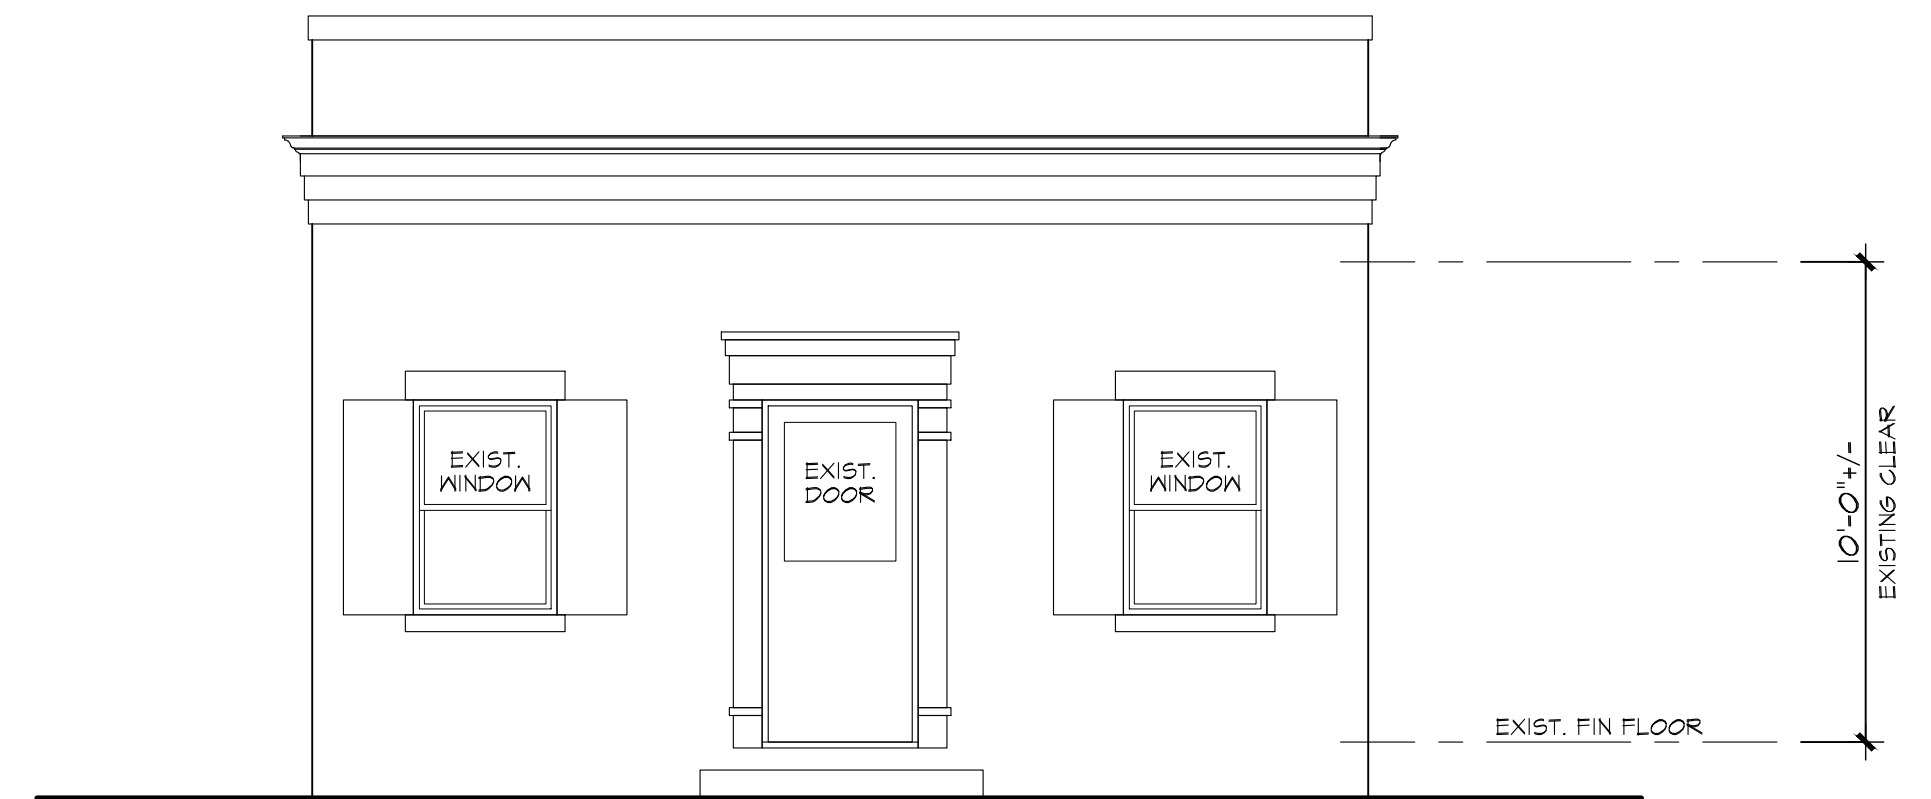

FRONT ELEVATION

SCALE : $\frac{1}{4}" = 1'-0"$
0 1' 2' 4' 8'

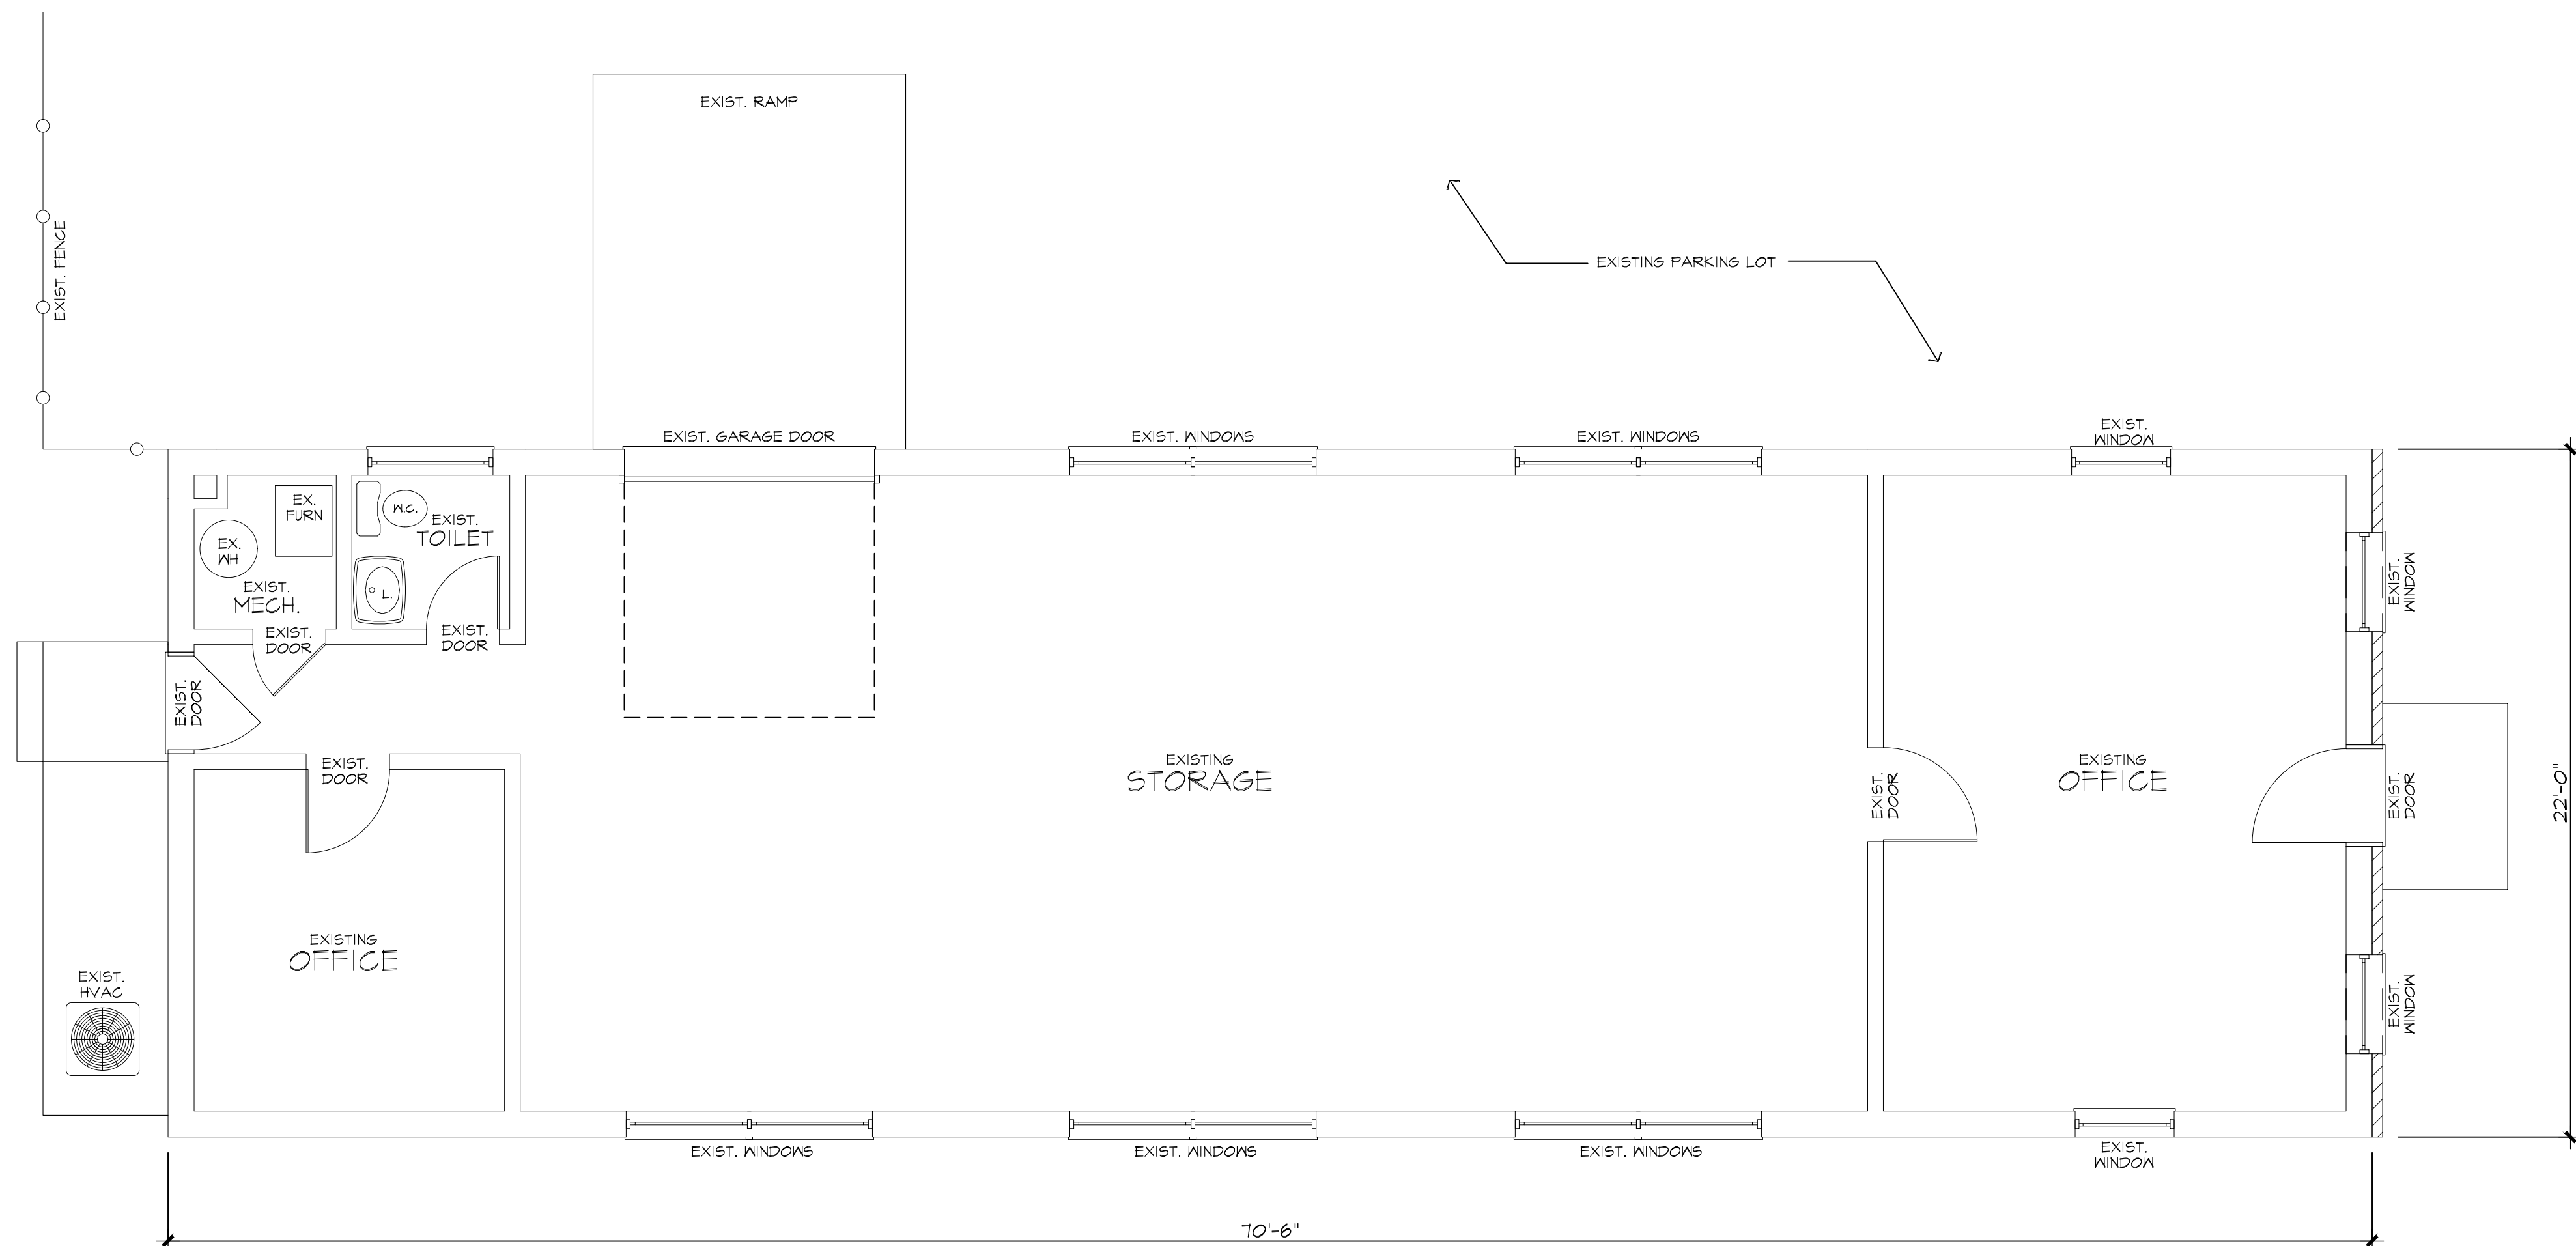

FLOOR PLAN

SCALE : $\frac{1}{4}" = 1'-0"$
0 1' 2' 4' 8'



FRONT ELEVATION
SCALE: NTS



REAR ELEVATION
SCALE: NTS



RIGHT SIDE ELEVATION
SCALE: NTS

CONSTRUCTION DATA

CONSTRUCTION TYPE:	VB
CONSTRUCTION CLASS:	III
USE GROUP:	B
EXISTING CONSTRUCTION VOLUME :	15,510 CF
EXISTING FLOOR AREA:	1,551 SF
OCCUPANCY LOAD:	OFFICE 1/150 GROSS: 3 STORAGE 1/300 GROSS: 3

JAMES P. CUTILLO
ASSOCIATES
ARCHITECTS PLANNERS

NJ No. 09592 NY No. 025612
Jpc@cutilloarchitects.com 973-831-6161

593 NEWARK POMPTON TURNPIKE, POMPTON PLAINS, NJ 07444

EXISTING CONDITIONS
FOR:
MR. D. CAMPANELLO
AT 12 INDUSTRIAL ROAD
IN PEQUANNOCK, NJ

date : 20 AP 20
scale : AS SHOWN
drawn by : MAH
checked by : JPC

ELEVATIONS
& FLOOR PLAN

job no.
20-51
drawing no.
1 OF 1
architects seal and signature

COPYRIGHT: by James P. Cutillo & Associates, R.A., P.P. This drawing, including copies thereof, shall at all times remain the possession and ownership of the copyright owner. Any further reproduction or other use of this drawing is prohibited without written consent.