
MINOR SITE PLAN FOR MORRIS INDUSTRIES, INC. BLOCK 802, LOT 1 - a.k.a. 777 ROUTE 23


situated in the

TOWNSHIP OF PEQUANNOCK, COUNTY OF MORRIS, NEW JERSEY

DARMOFALSKI ENGINEERING ASSOCIATES, INC.

CIVIL ENGINEERING - RIVERDALE, NEW JERSEY

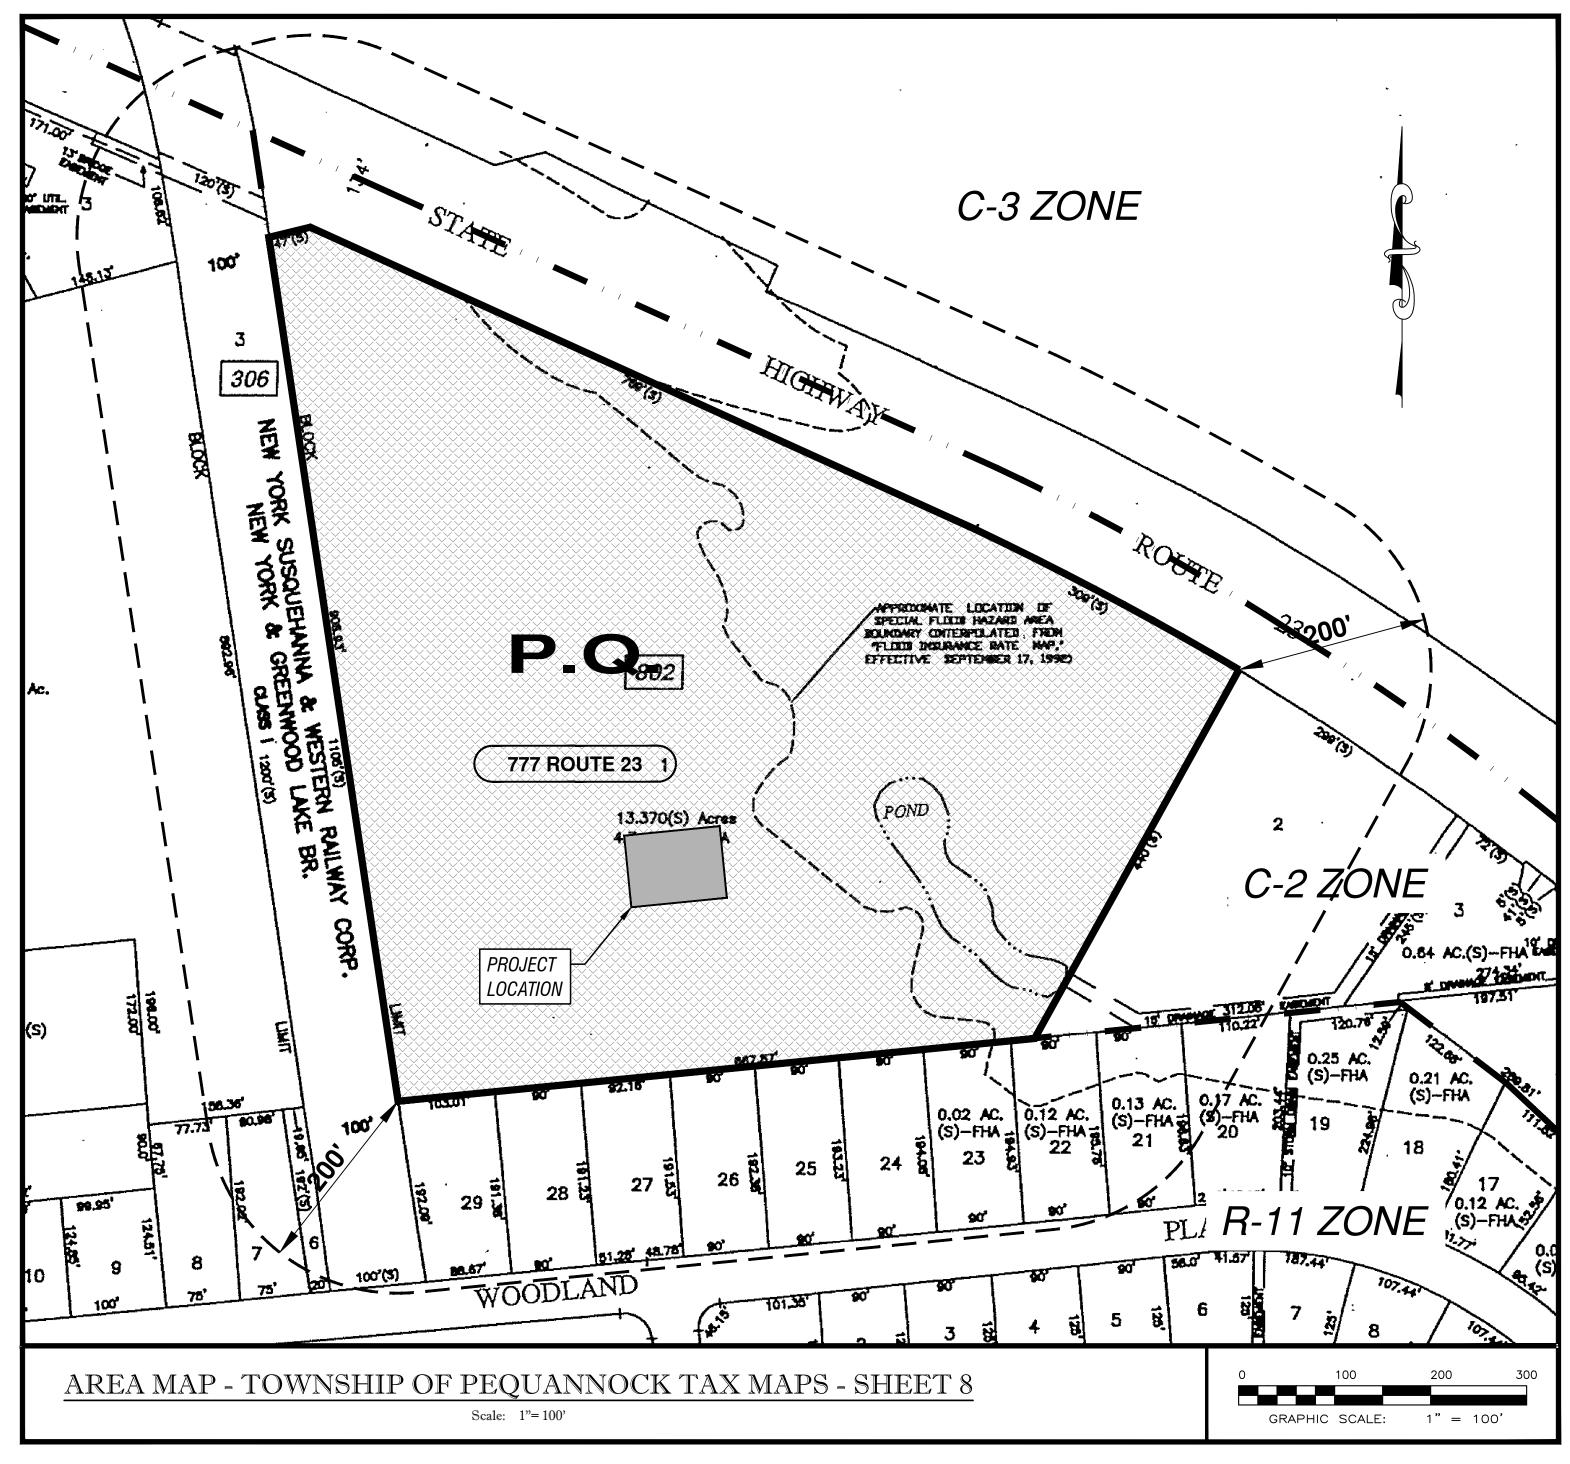


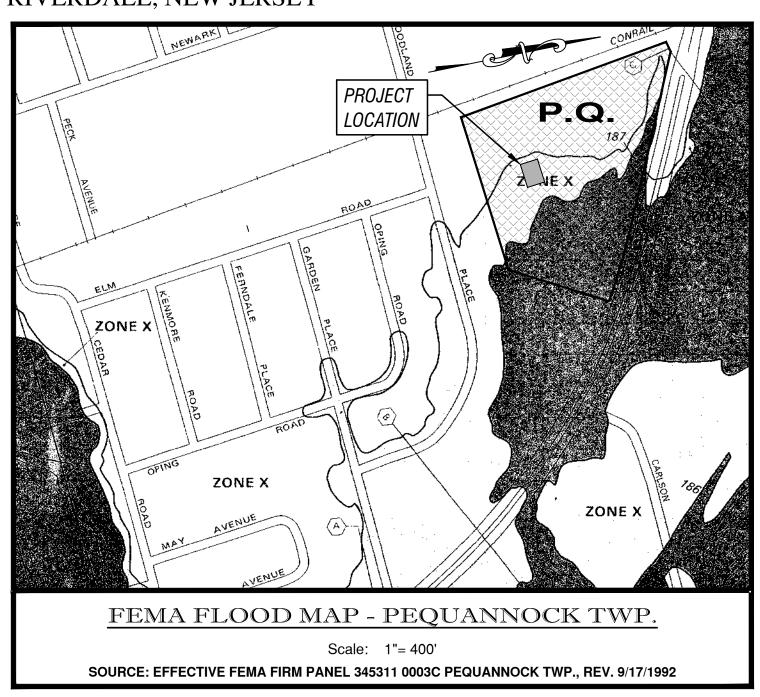


Block	Lot	Owners Name	Owners Street	Owners City	Owners Zipcode	Property Location
306	2	unmatched parcel	undefined	undefined	undefined	undefined
306	3	unmatched parcel	undefined	undefined	undefined	undefined
801	3	BURKLOW, KATHLEEN M.	6 CARRIAGE COURT	POMPTON PLAINS, N.J.	07444	6 CARRIAGE COURT
801	5.01	BAUER, KARL I. & TODD B.	760 TURNPIKE	POMPTON PLAINS, N.J.	07444	760 TURNPIKE
801	5.02	BAUER, RUTH A.	760 TURNPIKE	POMPTON PLAINS, N.J.	07444	760 TURNPIKE
801	7	GREENDYK, PAUL & ELLEN	9 WOODLAND PLACE	POMPTON PLAINS, N.J.	07444	9 WOODLAND PLACE
801	8	MARTONE, THOMAS J. & TAMMY A.	7 WOODLAND PLACE	POMPTON PLAINS, N.J.	07444	7 WOODLAND PLACE
802	1	777 ROUTE 23 ASSOCIATES	777 ROUTE 23	POMPTON PLAINS, N.J.	07444	777 ROUTE 23
802	2	ROUTE 23 PEQUANNOCK L.P.	P.O. BOX 9	WYCKOFF, N.J.	07481	ROUTE 23
802	20	ROGAN, THOMAS C. & WENDY A.	29 WOODLAND PLACE	POMPTON PLAINS, N.J.	07444	29 WOODLAND PLACE
802	21	AYERS, E. & DE PINTO, R. & L.	27 WOODLAND PLACE	POMPTON PLAINS, N.J.	07444	27 WOODLAND PLACE
802	22	ENGLISH, DAVID D. & KATHLEEN M.	25 WOODLAND PLACE	POMPTON PLAINS, N.J.	07444	25 WOODLAND PLACE
802	23	LOCKLEY, SAMUEL & CYNTHIA P.	23 WOODLAND PLACE	POMPTON PLAINS, N.J.	07444	23 WOODLAND PLACE
802	24	DRADA, IRENE	21 WOODLAND PLACE	POMPTON PLAINS, N.J.	07444	21 WOODLAND PLACE
802	25	POMANTE III, FRANK & CHRISTINE R.	19 WOODLAND PLACE	POMPTON PLAINS, N.J.	07444	19 WOODLAND PLACE
802	26	HARRIS, CHRISTOPHER & JACQUELINE	17 WOODLAND PLACE	POMPTON PLAINS, N.J.	07444	17 WOODLAND PLACE
802	27	WINN, STEVEN & REENA V. SHAH	15 WOODLAND PLACE	POMPTON PLAINS, N.J.	07444	15 WOODLAND PLACE
802	28	DUDGEON, TIMOTHY & JUDITH	13 WOODLAND PLACE	POMPTON PLAINS, N.J.	07444	13 WOODLAND PLACE
802	29	RAMIREZ, LEOPOLDO JR. & MARIE E.	11 WOODLAND PLACE	POMPTON PLAINS, N.J.	07444	11 WOODLAND PLACE
902	1	PEQUANNOCK TOWNSHIP	530 TURNPIKE	POMPTON PLAINS, N.J.	07444	ROUTE 23
902	4	NEW EKC CORP. C/O R. SOLOMON	60 WASHINGTON ST., STE 100G	MORRISTOWN, N.J.	07960	ROUTE 23
902	5	POMPTON PLAINS REAL ESTATE, LLC	770 ROUTE 23 NORTH	POMPTON PLAINS, N.J.	07444	770 ROUTE 23
902	6	PEQUANNOCK TOWNSHIP	530 TURNPIKE	POMPTON PLAINS, N.J.	07444	ROUTE 23


DATE

Property Owners Within 200' Radius of P.Q.

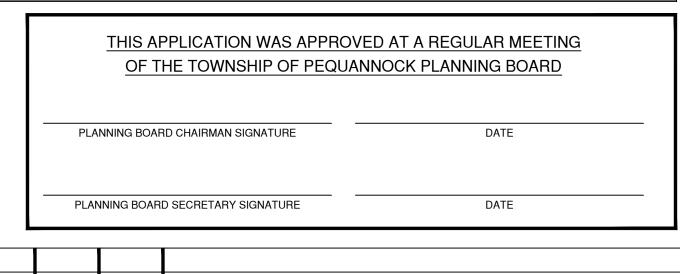

REVISIONS

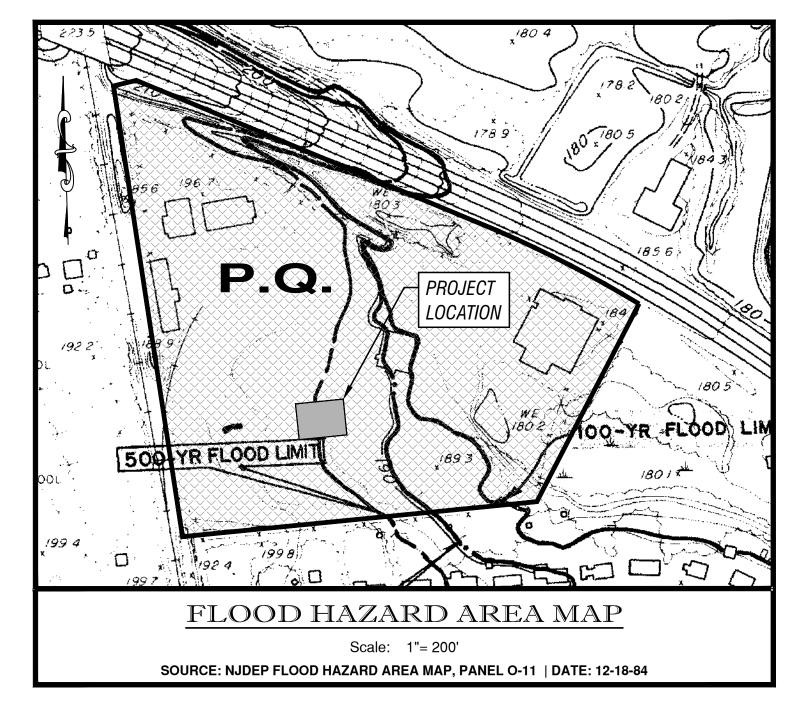

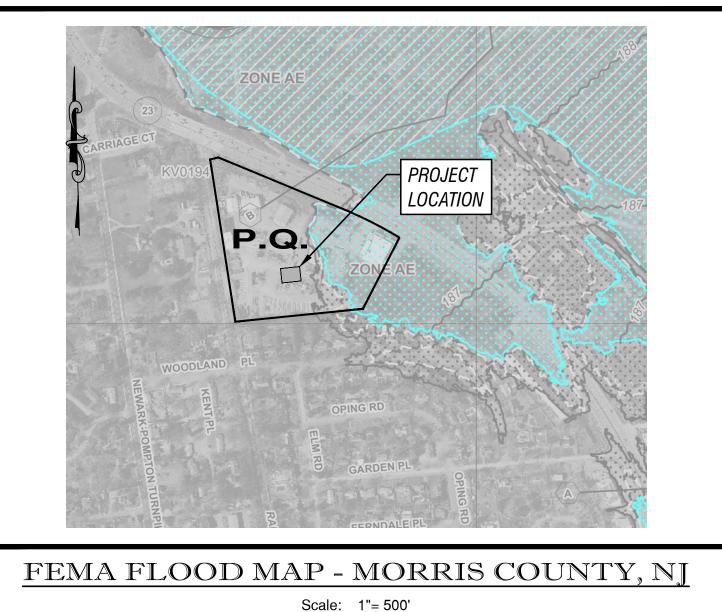

This drawing and all information contained herein is proprietary information of DARMOFALSKI ENGINEERING ASSOCIATES, INC. and may not be copied or reproduced, either in whole or in part, by any methods without the written permission of DARMOFALSKI ENGINEERING ASSOCIATES, INC. This drawing shall not be considered valid until the engineers signature and raised seal has been affixed to the drawing.

SOURCE: PRELIMINARY FEMA FIRM PANEL 181F, MORRIS COUNTY, NJ | DATE: 8/22/2017

Dwg. Location NetWork		Darmofalski Engineering Assoc.,Inc.				
Drawn Checked REJ TAB						
Scale	Date	Tele. 973.835.8300 Civil Engineers	Fax 973.835.1117			
AS NOTED	03/12/2021	07457				
Tracer Engineering/Jobs/General/2021 21-02 (Morris Industries 777 RT 23) CoverSheet.dwg		Sheet Title COVER SHEET	$\overline{1}$			
ENGINEERS S	SEAL & SIGNATURE	Project Title	1			
		Minor Site Plan for Morris Industries Block 802, Lot 1	2.			

THOMAS A BOORADY, P.

/// Route 23 Associates, LLC Township of Pequannock, Morris County, New Jersey

PROJECT NUMBER

21-02

