



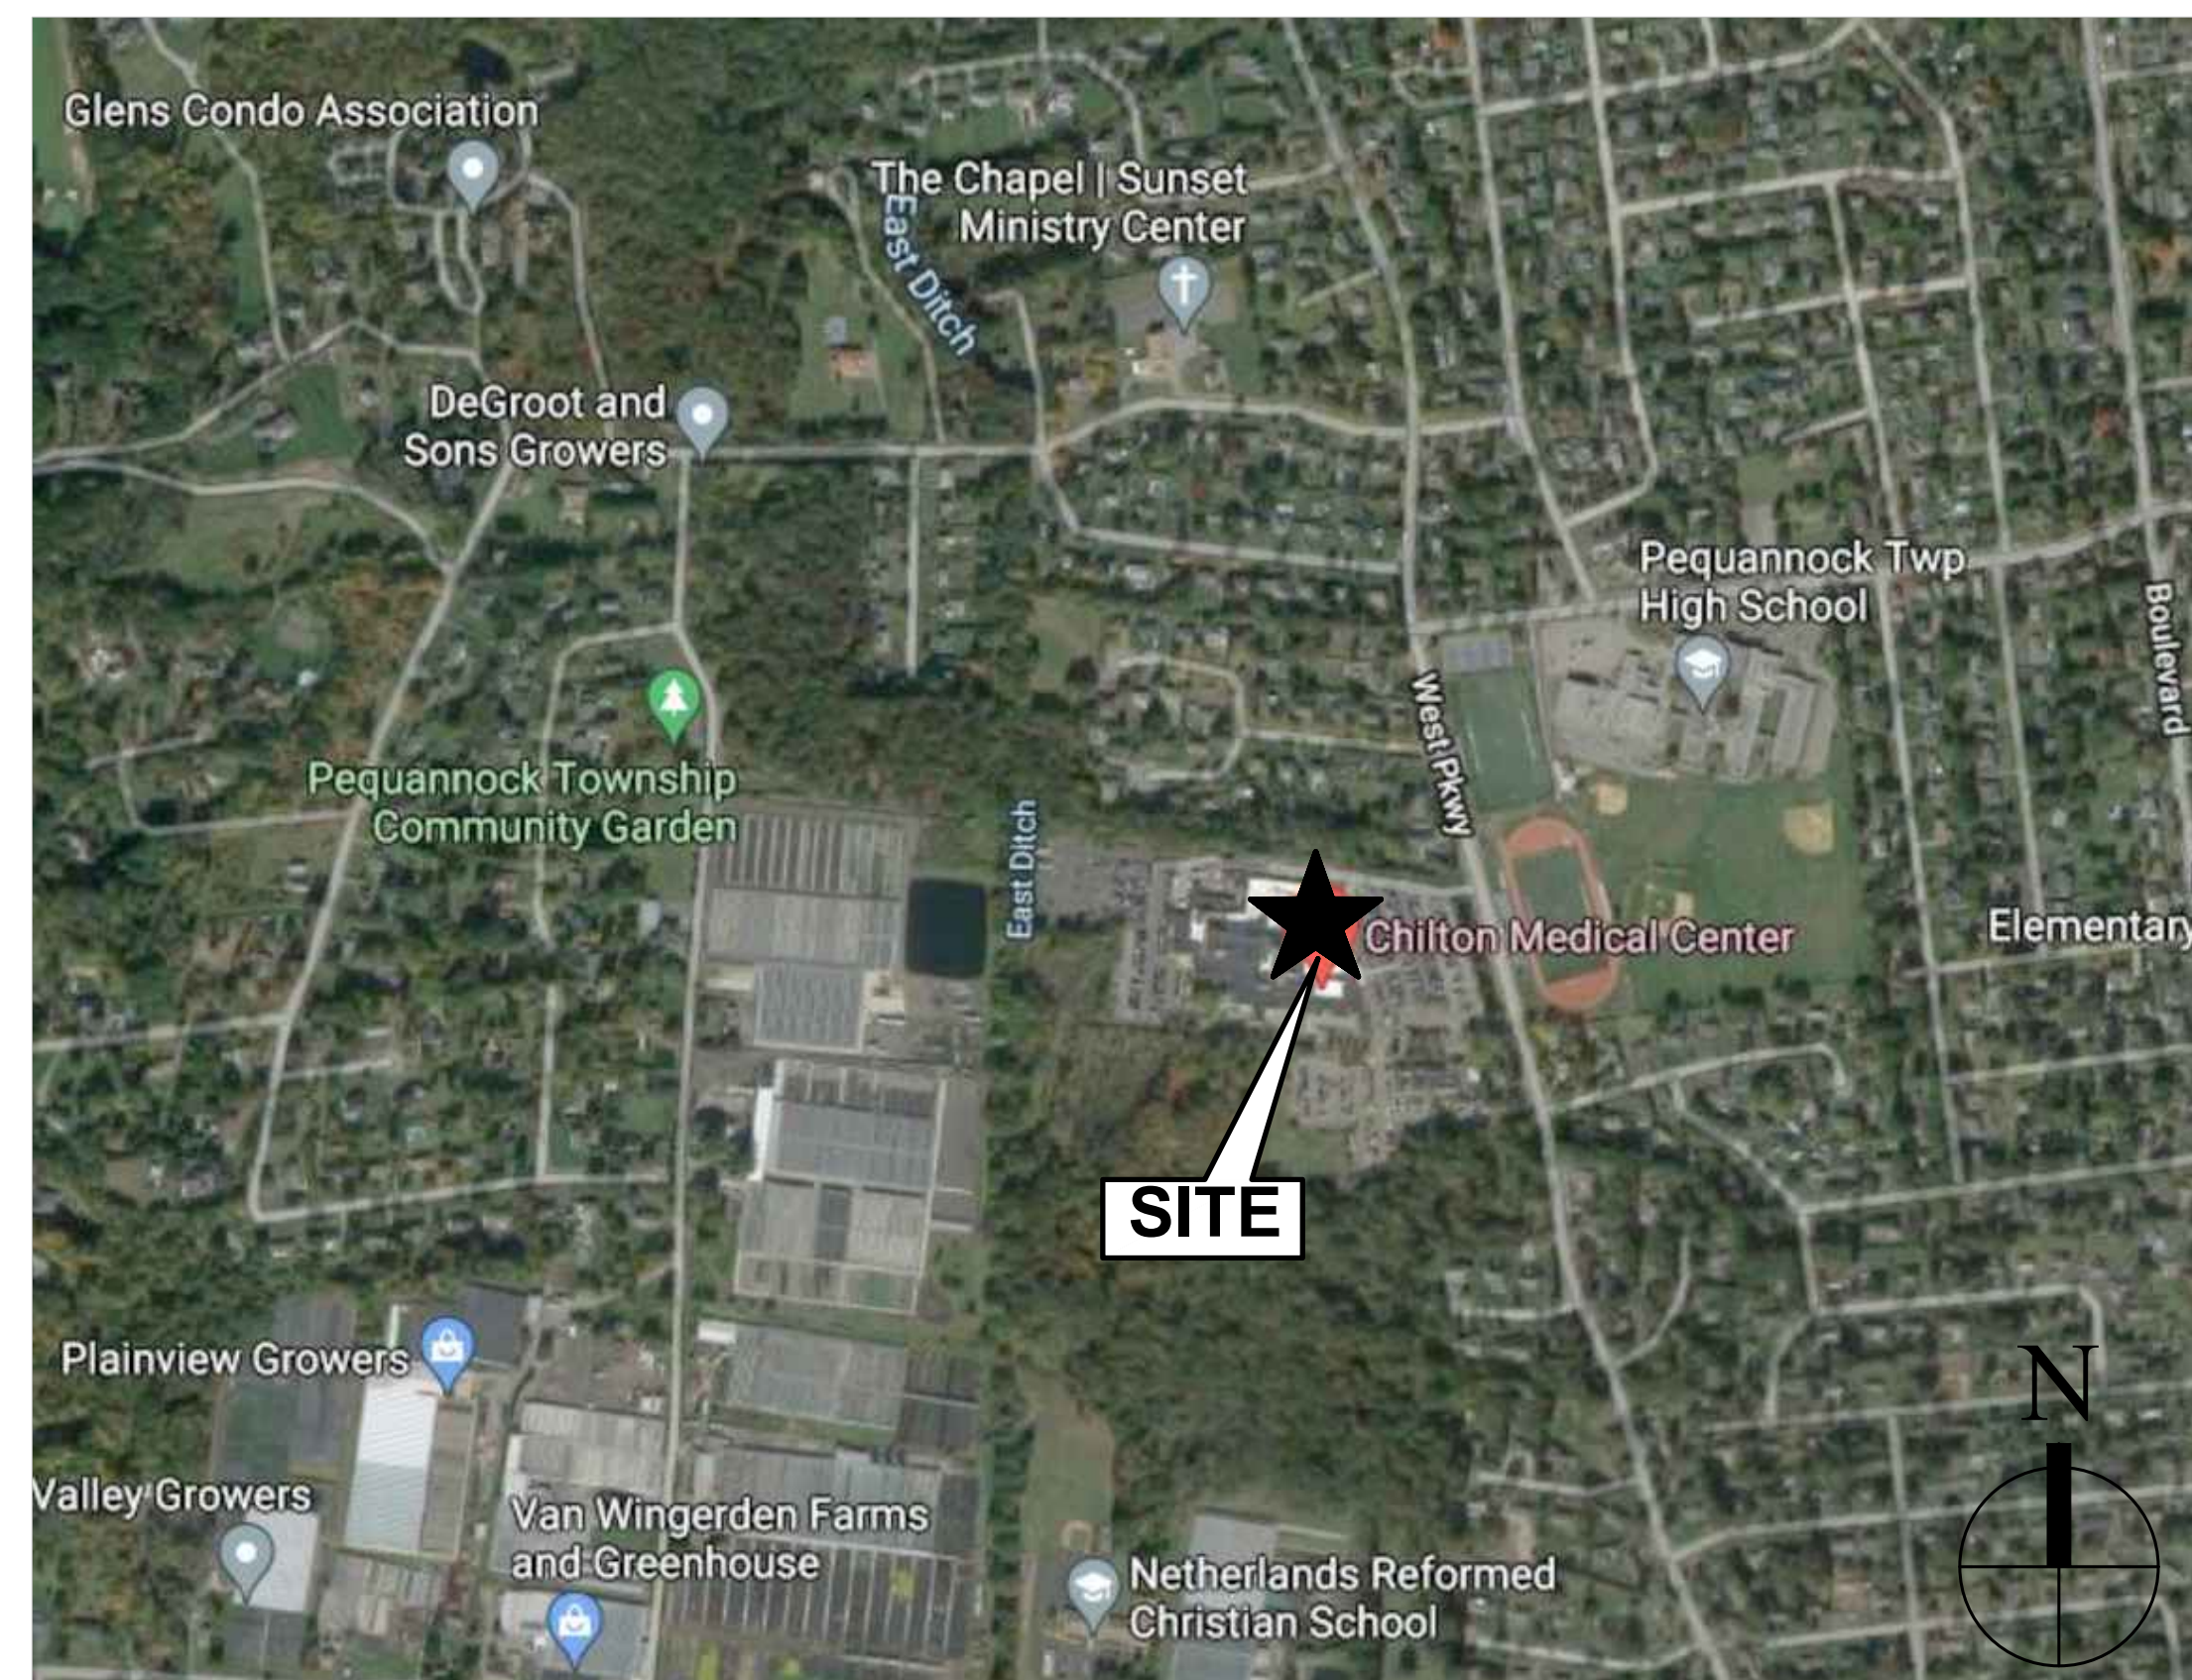

| DRAWING LIST |                                                | ISSUE HISTORY  |  |  |  |
|--------------|------------------------------------------------|----------------|--|--|--|
| SHEET #      | SHEET TITLE                                    | 09 / 19 / 2021 |  |  |  |
| S000         | COVER SHEET                                    | X              |  |  |  |
| S010         | OVERALL SITE PLAN - FOUNDATION LAYOUT          | X              |  |  |  |
| S011         | OVERALL SITE PLAN - PV ARRAY LAYOUT            | X              |  |  |  |
| S012         | SITE PLAN - FOUNDATION LAYOUT - A1, A2         | X              |  |  |  |
| S013         | SITE PLAN - FOUNDATION LAYOUT - B1, B2, B3, B4 | X              |  |  |  |
| S014         | SITE PLAN - PV ARRAY LAYOUT - A1, A2           | X              |  |  |  |
| S015         | SITE PLAN - PV ARRAY LAYOUT - B1, B2, B3, B4   | X              |  |  |  |
| S021         | SITE SECTIONS                                  | X              |  |  |  |
| S031         | FOUNDATION - TYP.                              | X              |  |  |  |
| S101         | CANOPY PLANS - A1, A2, B2, B3                  | X              |  |  |  |
| S102         | CANOPY PLANS - B1, B4                          | X              |  |  |  |
| S301         | CANOPY SECTION - A1, A2                        | X              |  |  |  |
| S302         | CANOPY SECTION - B1, B2, B3, B4                | X              |  |  |  |

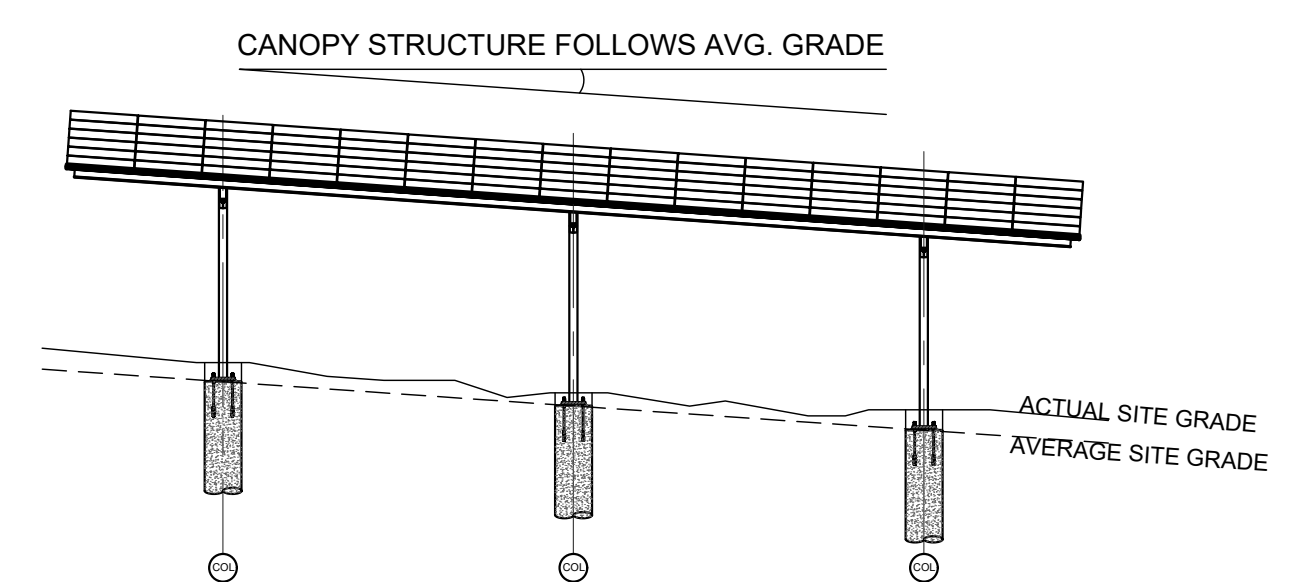

- KEY POINTS:**
1. CANOPY STRUCTURE IS PARALLEL TO AVG. SITE GRADE
  2. COLUMN LENGTHS ARE EQUAL THROUGHOUT
  3. TOPS OF PIERS FOLLOW AVG. SITE GRADE
  4. PIER HEIGHTS VARY TO ACCOMMODATE ACTUAL SITE GRADE.

**ABOVEgrid**  
human energy development


**PARASOL**  
STRUCTURES  
NEW YORK BOSTON  
WWW.PARASOLSTRUCTURES.COM

RASOL PROJECT #: 21011

DRAWINGS AND ALL THE INFORMATION CONTAINED HEREIN IS  
 THE SOLE PROPERTY OF PARASOL STRUCTURES, AUTHORIZED  
 FOR THE SOLE USE OF THE PROJECT LOCATED AT:  
 87 WEST 290TH, POMPTON PLAINS, NJ 07444  
 LIMITED TO THE SCOPE OF WORK CONTRACTED WITH PARASOL  
 STRUCTURES. THIS DRAWING MAY NOT BE COPIED, REUSED,  
 COPIED, DISTRIBUTED OR RELIED UPON FOR ANY OTHER PURPOSE  
 WITHOUT THE WRITTEN CONSENT OF PARASOL STRUCTURES.


kpff

Job #: 2100305

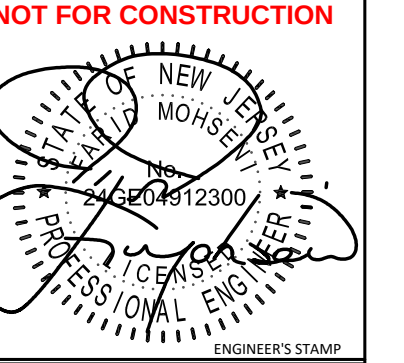


|   |                       |             |  |
|---|-----------------------|-------------|--|
| CHILTON HEALTH MEDICAL CENTER<br>PROJECT ADDRESS<br>97 WEST PARKWAY, POMPTON PLAINS, NJ 07044                      |                       | COVER SHEET |  |
| DATE   | 08/29/2021            |             |  |
| DESCRIPTION   | PLANNING BOARD REVIEW |             |  |
| BY   |                       |             |  |
| 1   |                       |             |  |
| DESIGNED BY: <b>PARASOL</b><br>DRAWN BY: HI<br>CHECKED BY: --<br>PROVIDED BY: --<br>ORIGINAL SHEET SIZE: 42" X 30" |                       |             |  |
| S000<br>COPYRIGHT<br>PARASOL STRUCTURES<br>2021<br>ALL RIGHTS RESERVED                                             |                       | 22 NO.      |  |



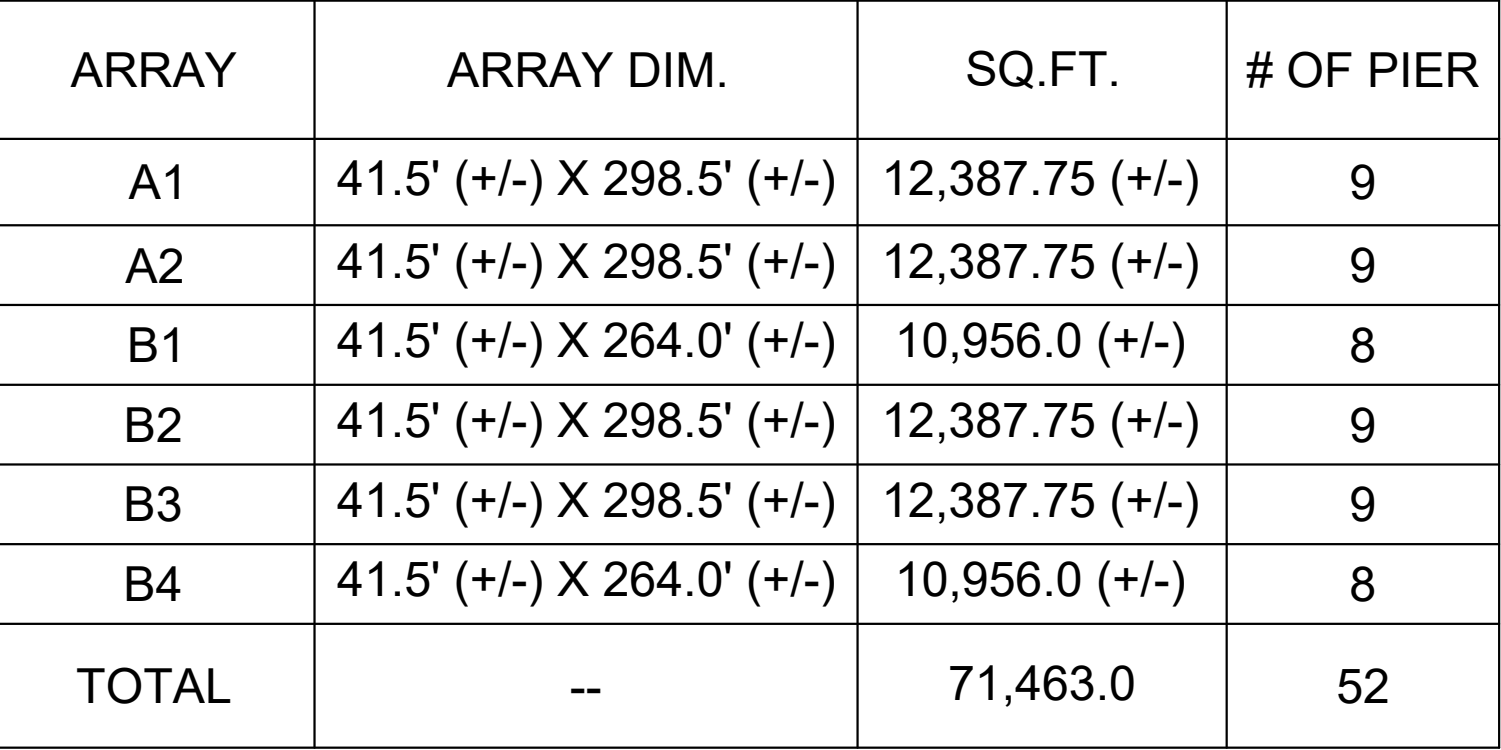

- NOTES:
1. ALL DIMENSIONS SHALL BE VERIFIED IN FIELD PRIOR TO FABRICATION
  2. THIS DESIGN ASSUMES THAT THE SITE WILL BE PREPARED BY THE OWNER AS REQUIRED TO MEET ALL TOLERANCES OF THE PROPOSED ARRAY
  3. LOCATION OF ALL UNDERGROUND UTILITIES SHOWN HERE ON ARE APPROXIMATE AND ARE BASED ON THE FIELD LOCATION OF ALL VISIBLE STRUCTURES SUCH AS CATCH BASIN MANHOLES, WATER GATES, ETC. AND COMPILING INFORMATION FROM PLANS SUPPLIED BY OTHERS
  4. ALL ELEVATIONS, DIMENSIONS AND INFORMATION ON THIS SHEET IS FOR REFERENCE ONLY AND HAVE BEEN PROVIDED BY THIRD PARTY ENGINEER
  5. **THIS IS NOT COMPLETE SURVEY FILE.** FOR NOTIFICATION AND APPROVAL REQUIRED FOR ANY CONDITIONS WHEN PIER IS WITHIN 10' OF UNDERGROUND UTILITIES MEASURED FROM NEAREST FACE OF THE PIER TO FACE OF THE UTILITY.
  6. FINAL FOUNDATION LOCATIONS ARE SUBJECT FIELD SURVEY AND VERIFICATIONS OF EXISTING UTILITIES BY OTHERS.

**1 SITE PLAN - FOUNDATION LAYOUT**  
SCALE: N.T.S.

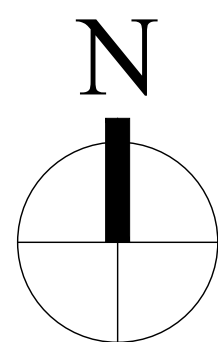




| ARRAY | PV MODULE<br>CONFIG. | # OF<br>MODULE | kWp DC   | TILT            |
|-------|----------------------|----------------|----------|-----------------|
| A1    | 6X86                 | 516            | 237.36   | 2 DEG / 7.4 DEG |
| A2    | 6X86                 | 516            | 237.36   | 2 DEG / 7.4 DEG |
| B1    | 6X76                 | 456            | 209.76   | 2 DEG / 5 DEG   |
| B2    | 6X86                 | 516            | 237.36   | 2 DEG / 5 DEG   |
| B3    | 6X86                 | 516            | 237.36   | 2 DEG / 5 DEG   |
| B4    | 6X76                 | 456            | 209.76   | 2 DEG / 5 DEG   |
| TOTAL | --                   | 2,976          | 1,368.96 | --              |

**NOTES**  
ILLUSTRATED PV MODULE LAYOUT ARE FOR **LONGI\_LR4-72HPH-460W**.  
ANY REVISIONS TO EITHER THE PV MODULE OR SPECIFIED MODULE SPACING  
WILL REQUIRE REVISIONS TO LAYOUT.

## 1 SITE PLAN - PV ARRAY LAYOUT

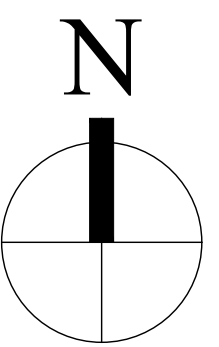












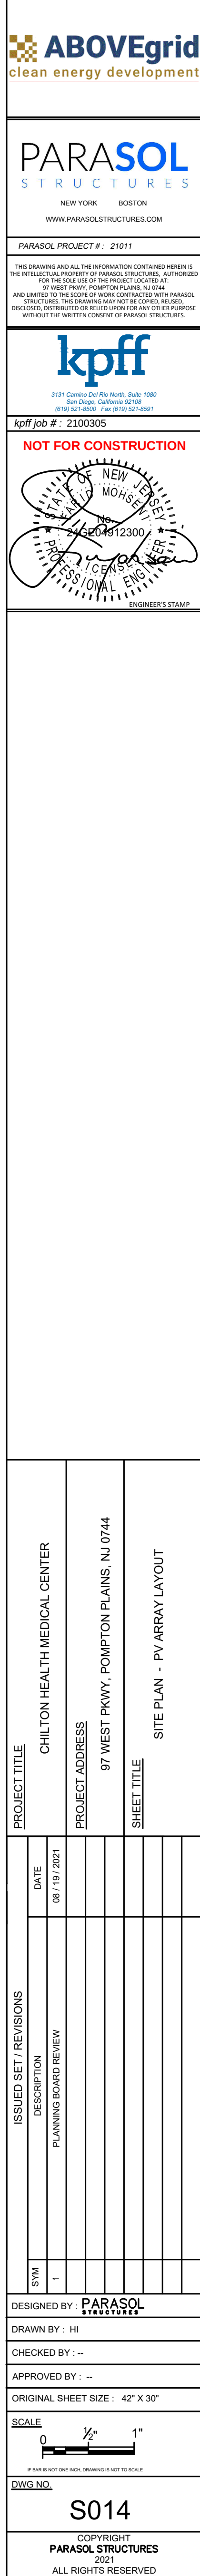









**NOTES**  
ILLUSTRATED PV MODULE LAYOUT ARE FOR **LONGI\_LR4-72HPH-460W**.  
ANY REVISIONS TO EITHER THE PV MODULE OR SPECIFIED MODULE SPACING  
WILL REQUIRE REVISIONS TO LAYOUT.

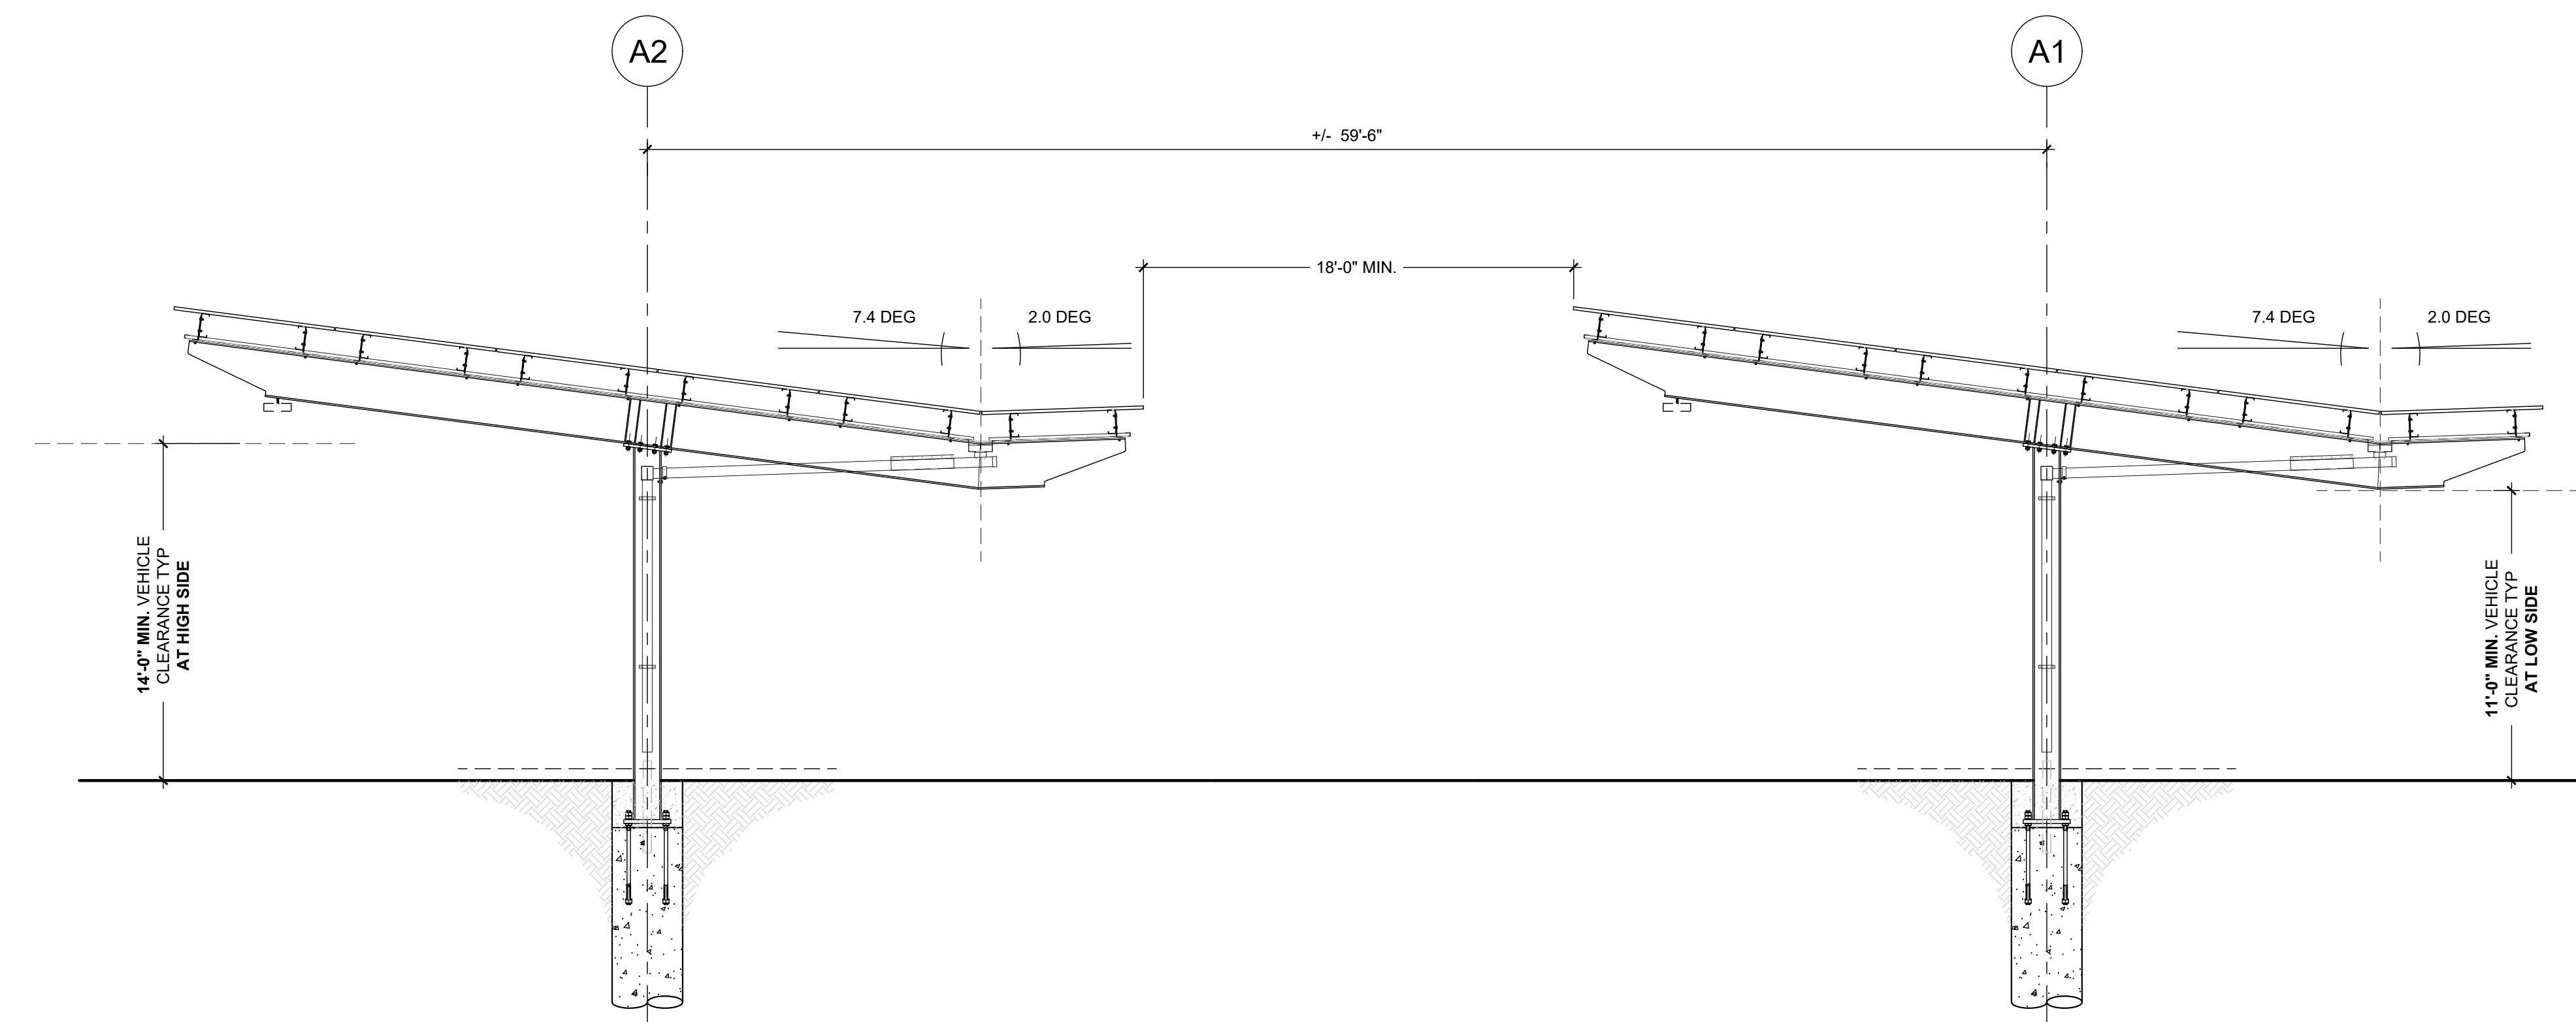

**1 TYP. CANOPY SECTION**  
SCALE: 3/16" = 1'-0"

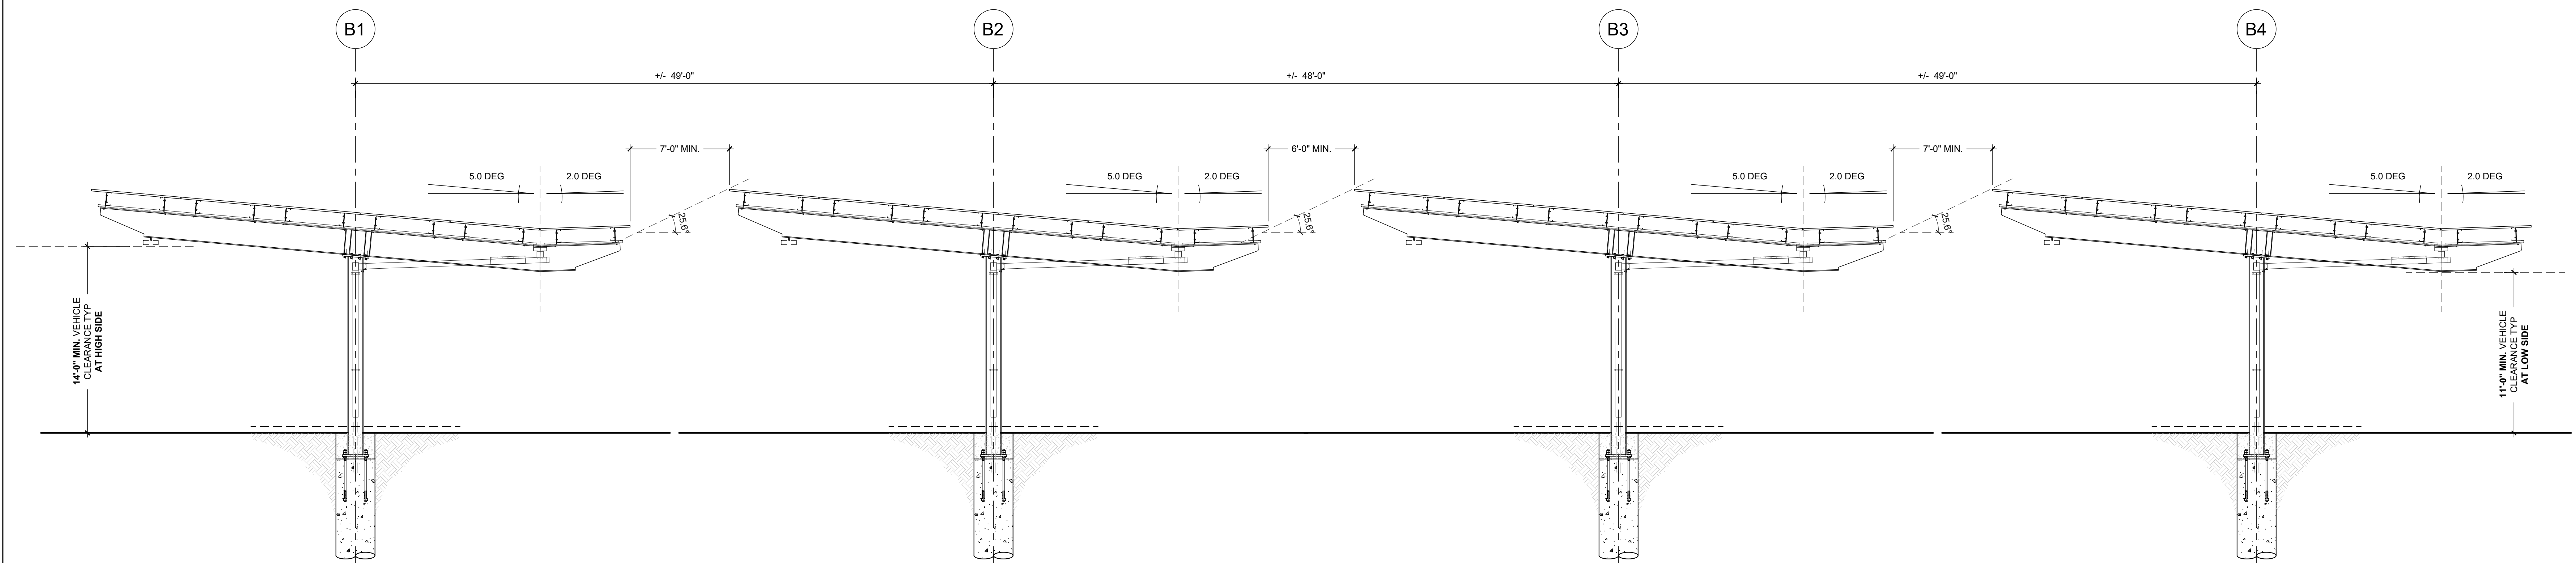

**2 TYP. CANOPY SECTION**  
SCALE: 3/16" = 1'-0"





**FOUNDATION SCHEDULE**  
SCALE: N.T.S.





# A1,A2, B2, B3

ABOVEgrid  
clean energy development

PARASOL  
STRUCTURES


NEW YORK BOSTON  
WWW.PARASOLSTRUCTURES.COM

PARASOL PROJECT # : 21011  
THE DRAWING AND ALL THE INFORMATION CONTAINED HEREIN IS  
FOR THE SOLE USE OF THE PROJECT LOCATED AT  
100 WEST 17TH STREET, NEW YORK, NY 10011  
ANY REVISIONS TO EITHER THE PV MODULE OR SPECIFIED  
MODULE SPACINGS WILL REQUIRE REVISIONS TO LAYOUT.

kpff  
1515 Connecticut Ave, Suite 1000  
New York, NY 10036  
(212) 691-1200  
www.kpff.com

kpff job # : 2100305

NOT FOR CONSTRUCTION


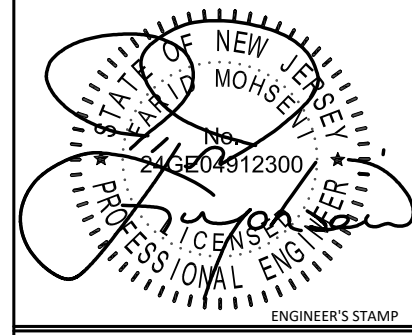


NOTES  
ILLUSTRATED PV MODULE LAYOUT ARE FOR  
LONGI LR4-72HPH-460W  
ANY REVISIONS TO EITHER THE PV MODULE OR SPECIFIED  
MODULE SPACINGS WILL REQUIRE REVISIONS TO LAYOUT.


4'-10" MAX  
SEE 3000 SERIES

PV ARRAY PER 3' --

1 PLAN: FRAMING  
SCALE: 3/32" = 1'-0"

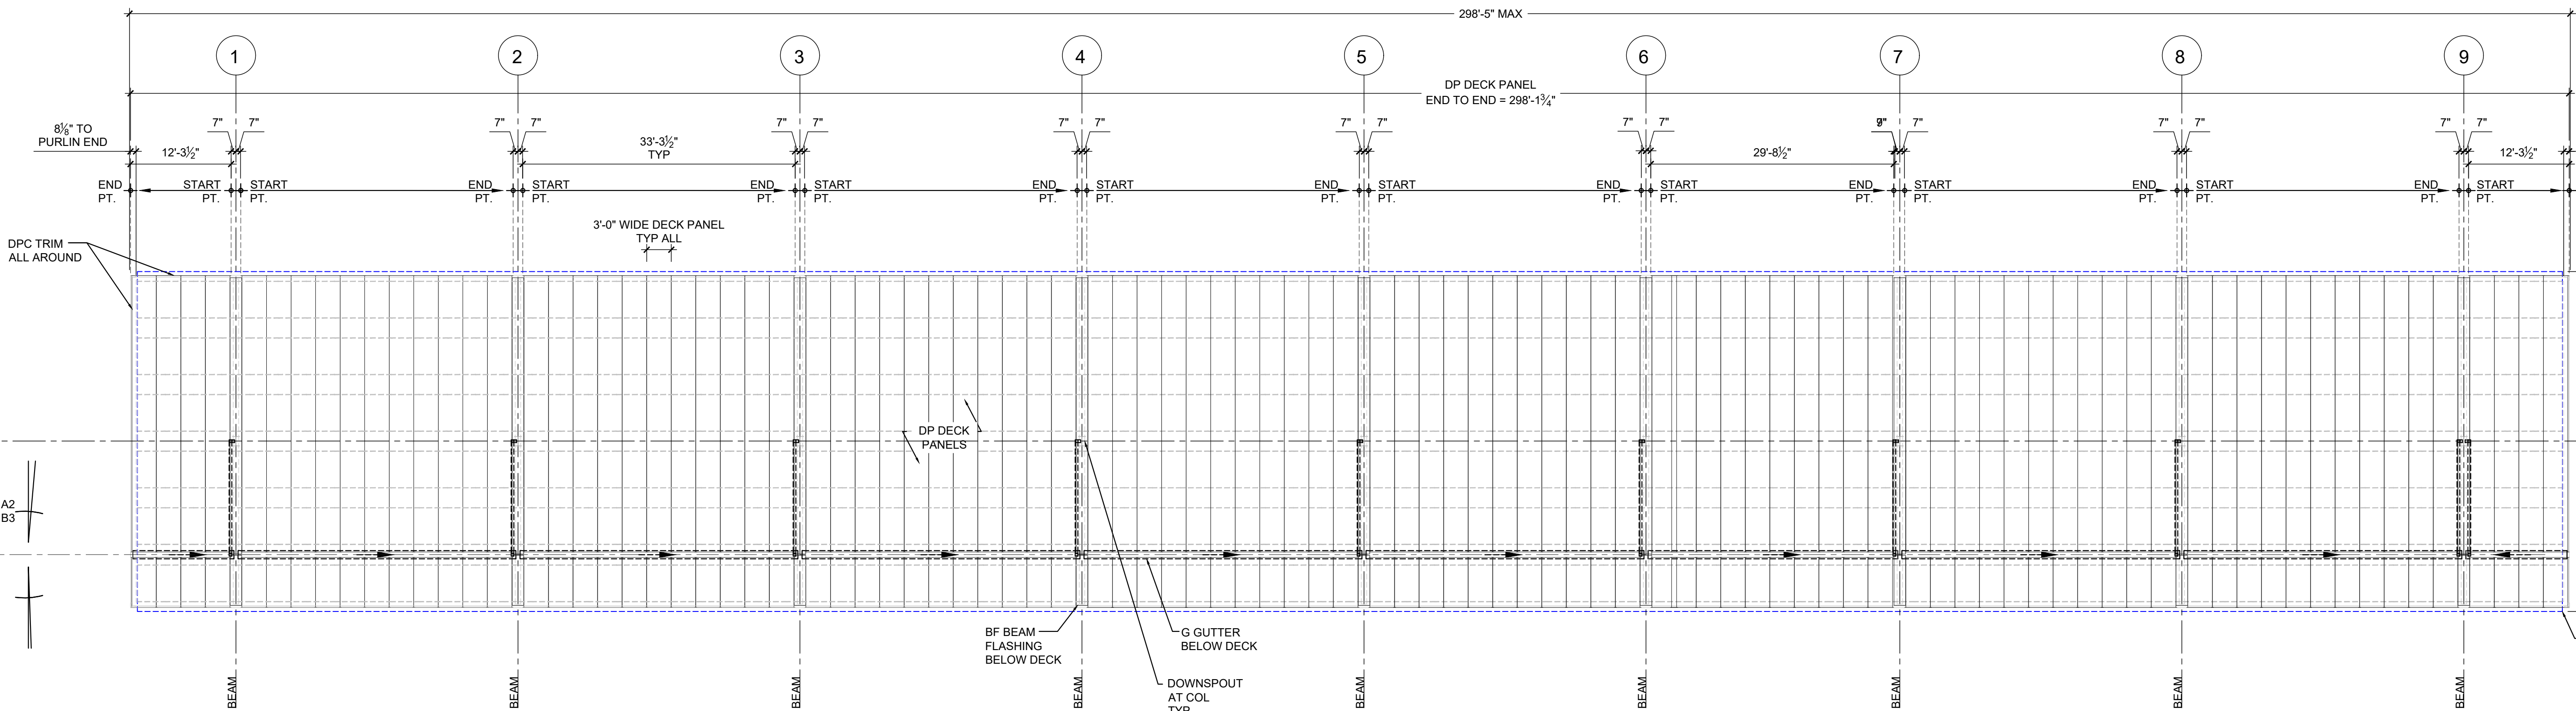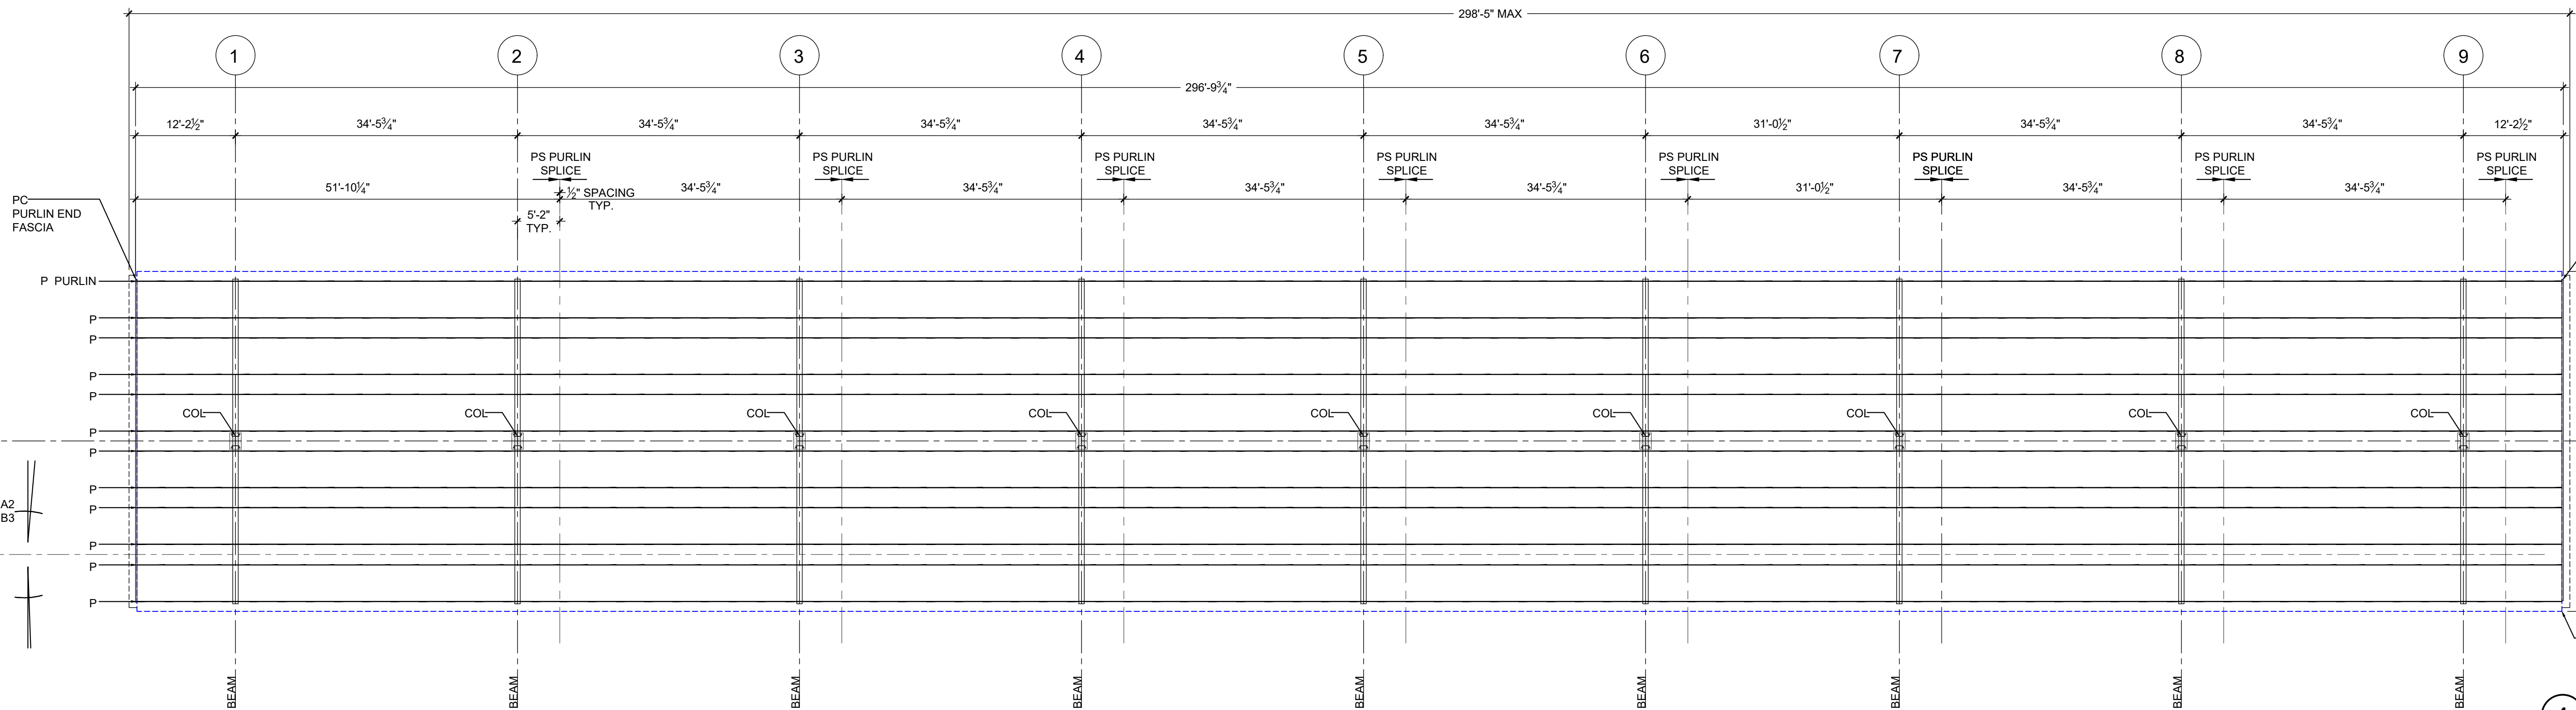

2 PLAN: DECKING / DRAINAGE  
SCALE: 3/32" = 1'-0"

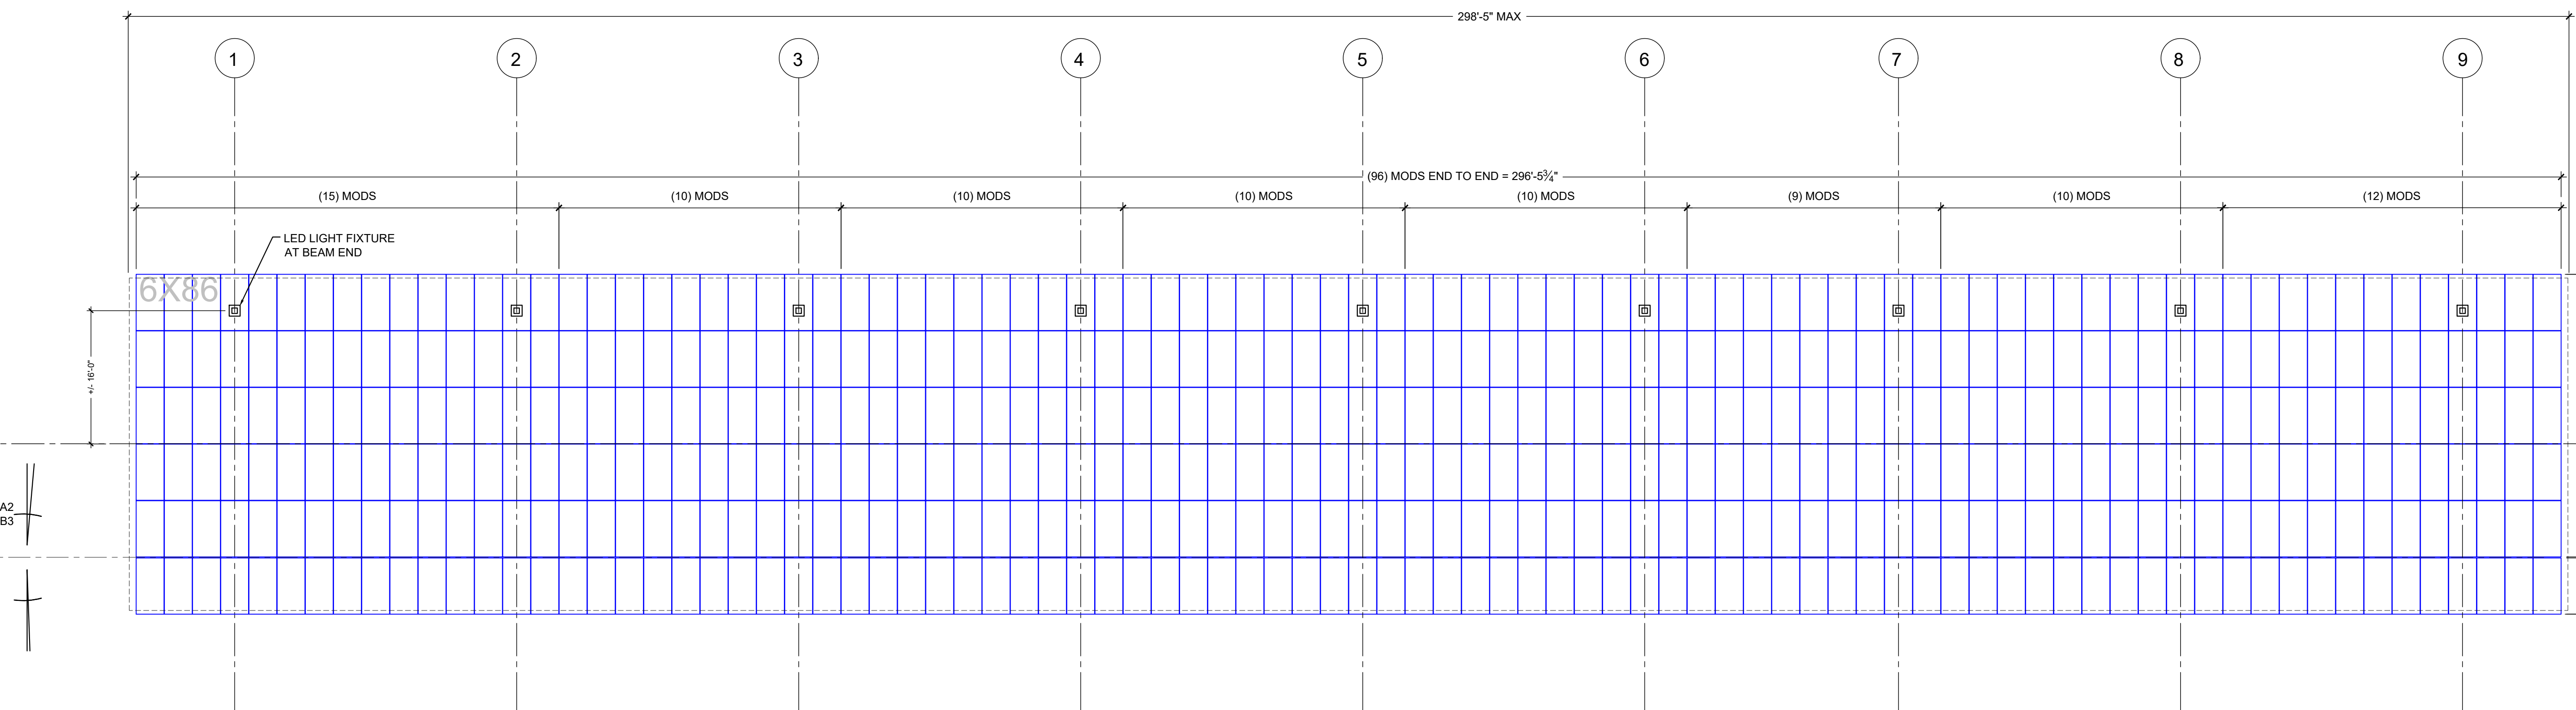

3 PLAN: PV ARRAY  
SCALE: 3/32" = 1'-0"

|                        |                                       |
|------------------------|---------------------------------------|
| PROJECT TITLE          | CHILTON HEALTH MEDICAL CENTER         |
| PROJECT ADDRESS        | 97 WEST HWY, POMFRET PLAINS, NJ 07441 |
| SHEET TITLE            | CANOPY PLANS - A1, A2, B2, B3         |
| DATE                   | 08/19/2021                            |
| ISSUED SET / REVISIONS |                                       |
| DESCRIPTION            | PLANNING BOARD REVIEW                 |
| DESIGNED BY            | PARASOL                               |
| DRAWN BY               | HI                                    |
| CHECKED BY             | --                                    |
| APPROVED BY            | --                                    |
| ORIGINAL SHEET SIZE    | 42" X 30"                             |
| SCALE                  | 0 1" = 1'-0"                          |
| DWG NO.                | S101                                  |
| COPYRIGHT              | PARASOL STRUCTURES 2021               |
| ALL RIGHTS RESERVED    |                                       |



# B1, B4

NOTES  
ILLUSTRATED PV MODULE LAYOUT ARE FOR  
LONGI LR4-72HPH-460W  
ANY REVISIONS TO EITHER THE PV MODULE OR SPECIFIED  
MODULE SPACING WILL REQUIRE REVISIONS TO LAYOUT.

ABOVEgrid  
clean energy development


PARASOL  
STRUCTURES

PARASOL PROJECT # : 21011  
THE DRAWING AND ALL THE INFORMATION CONTAINED HEREIN IS  
FOR THE SOLE USE OF THE PROJECT LOCATED AT  
100 WEST PERRY, POMFRET PLAINS, NJ 07444  
AND IS NOT TO BE REPRODUCED OR TRANSMITTED IN ANY FORM  
OR BY ANY MEANS, ELECTRONIC OR MECHANICAL, INCLUDING  
PHOTOCOPYING, RECORDING, OR BY ANY INFORMATION STORAGE  
AND RETRIEVAL SYSTEM, WITHOUT THE WRITTEN CONSENT OF PARASOL STRUCTURES.

kpff  
3101 Corporate Center North, Suite 1000  
New Canaan, California 92646  
(949) 251-1000 Fax (949) 251-1001

kpff job # : 2100305

NOT FOR CONSTRUCTION

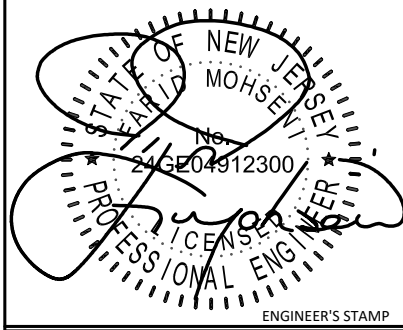

1 PLAN: FRAMING  
SCALE: 3/32" = 1'-0"

2 PLAN: DECKING / DRAINAGE  
SCALE: 3/32" = 1'-0"

3 PLAN: PV ARRAY  
SCALE: 3/32" = 1'-0"

|                        |                                         |
|------------------------|-----------------------------------------|
| PROJECT TITLE          | CHILTON HEALTH MEDICAL CENTER           |
| PROJECT ADDRESS        | 97 WEST PERRY, POMFRET PLAINS, NJ 07444 |
| SHEET TITLE            | CANOPY PLANS - B1, B4                   |
| DATE                   | 08/19/2021                              |
| ISSUED SET / REVISIONS |                                         |
| DESCRIPTION            | PLANNING BOARD REVIEW                   |
| DESIGNED BY            | PARASOL                                 |
| DRAWN BY               | HI                                      |
| CHECKED BY             | --                                      |
| APPROVED BY            | --                                      |
| ORIGINAL SHEET SIZE    | 42" X 30"                               |
| SCALE                  | 0 1/2" = 1'                             |
| DWG NO.                | S102                                    |
| COPYRIGHT              | PARASOL STRUCTURES 2021                 |
| ALL RIGHTS RESERVED    |                                         |



**NOTES**  
ILLUSTRATED PV MODULE LAYOUT ARE FOR **LONGI\_LR4-72HPH-460W**.  
ANY REVISIONS TO EITHER THE PV MODULE OR SPECIFIED MODULE SPACING  
WILL REQUIRE REVISIONS TO LAYOUT.

PARASOL  
STRUCTURES

|                          |
|--------------------------|
| PARASOL PROJECT #: 21011 |
|--------------------------|



THIS DRAWING AND ALL THE INFORMATION CONTAINED HEREIN IS THE INTELLECTUAL PROPERTY OF PARASOL STRUCTURES, AUTHORIZED FOR THE SOLE USE OF THE PROJECT LOCATED AT:  
87 WEST PONDY, POMPTON PLAINS, NJ 07044  
AND LIMITED TO THE SCOPE OF WORK CONTRACTED WITH PARASOL STRUCTURES. THIS DRAWING MAY NOT BE COPIED, REPRODUCED, DISCLOSED, DISTRIBUTED OR RELIED UPON FOR ANY OTHER PURPOSE WITHOUT THE WRITTEN CONSENT OF PARASOL STRUCTURES.

kpff


Camino Del Rio North, Suite 1600  
San Diego, California 92108  
Tel: 619-594-2222, Fax: 619-594-2221

kpff job #: 2100305

**NOT FOR CONSTRUCTION**

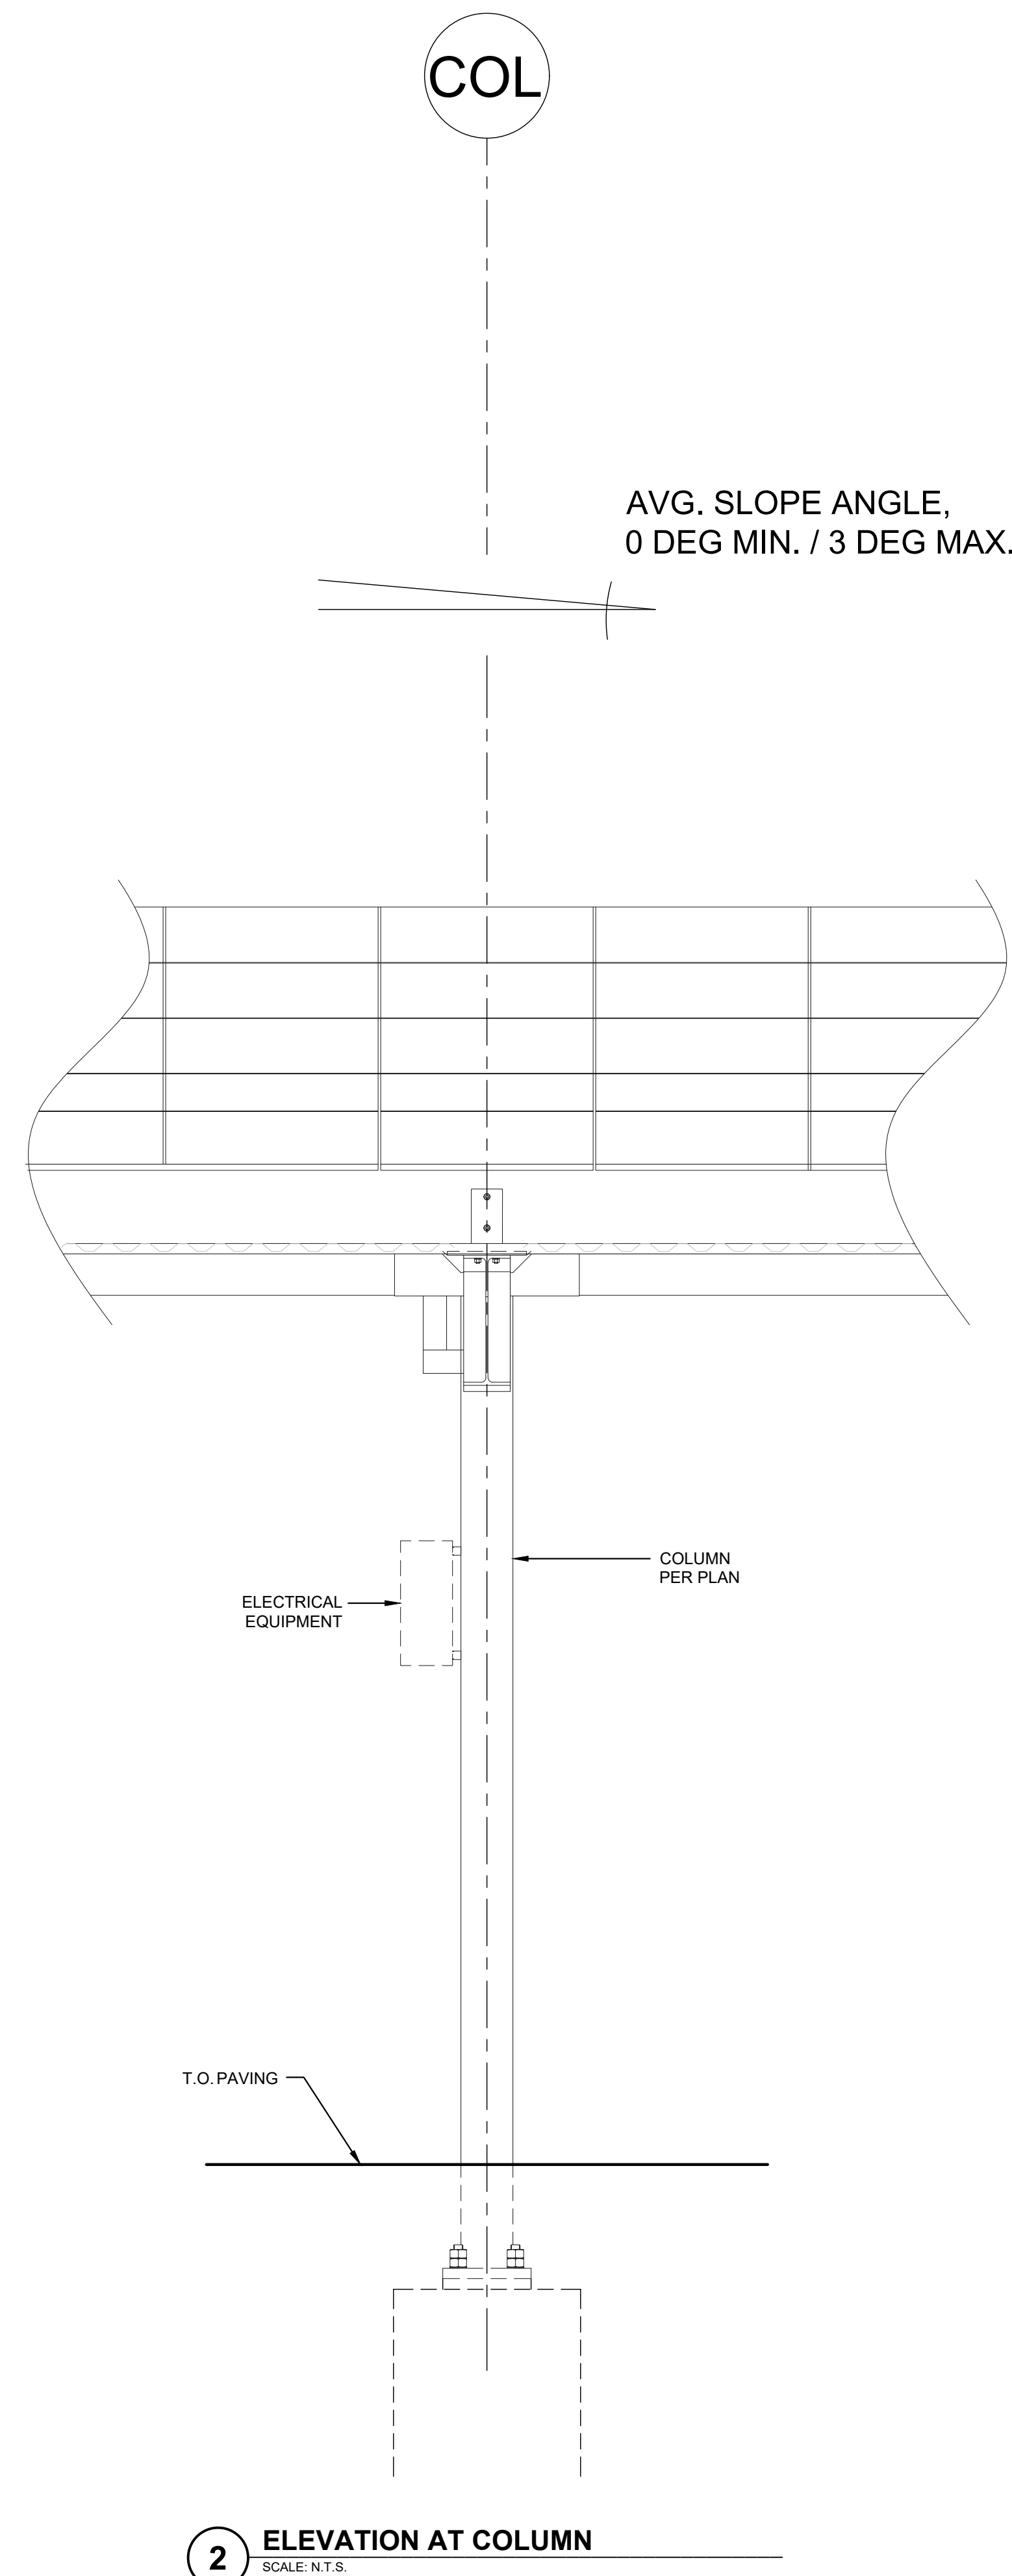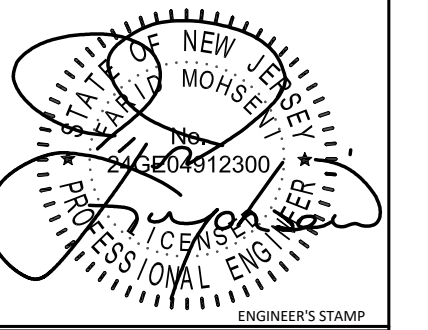



**2 ELEVATION AT COLUMN**  
SCALE: N.T.S.

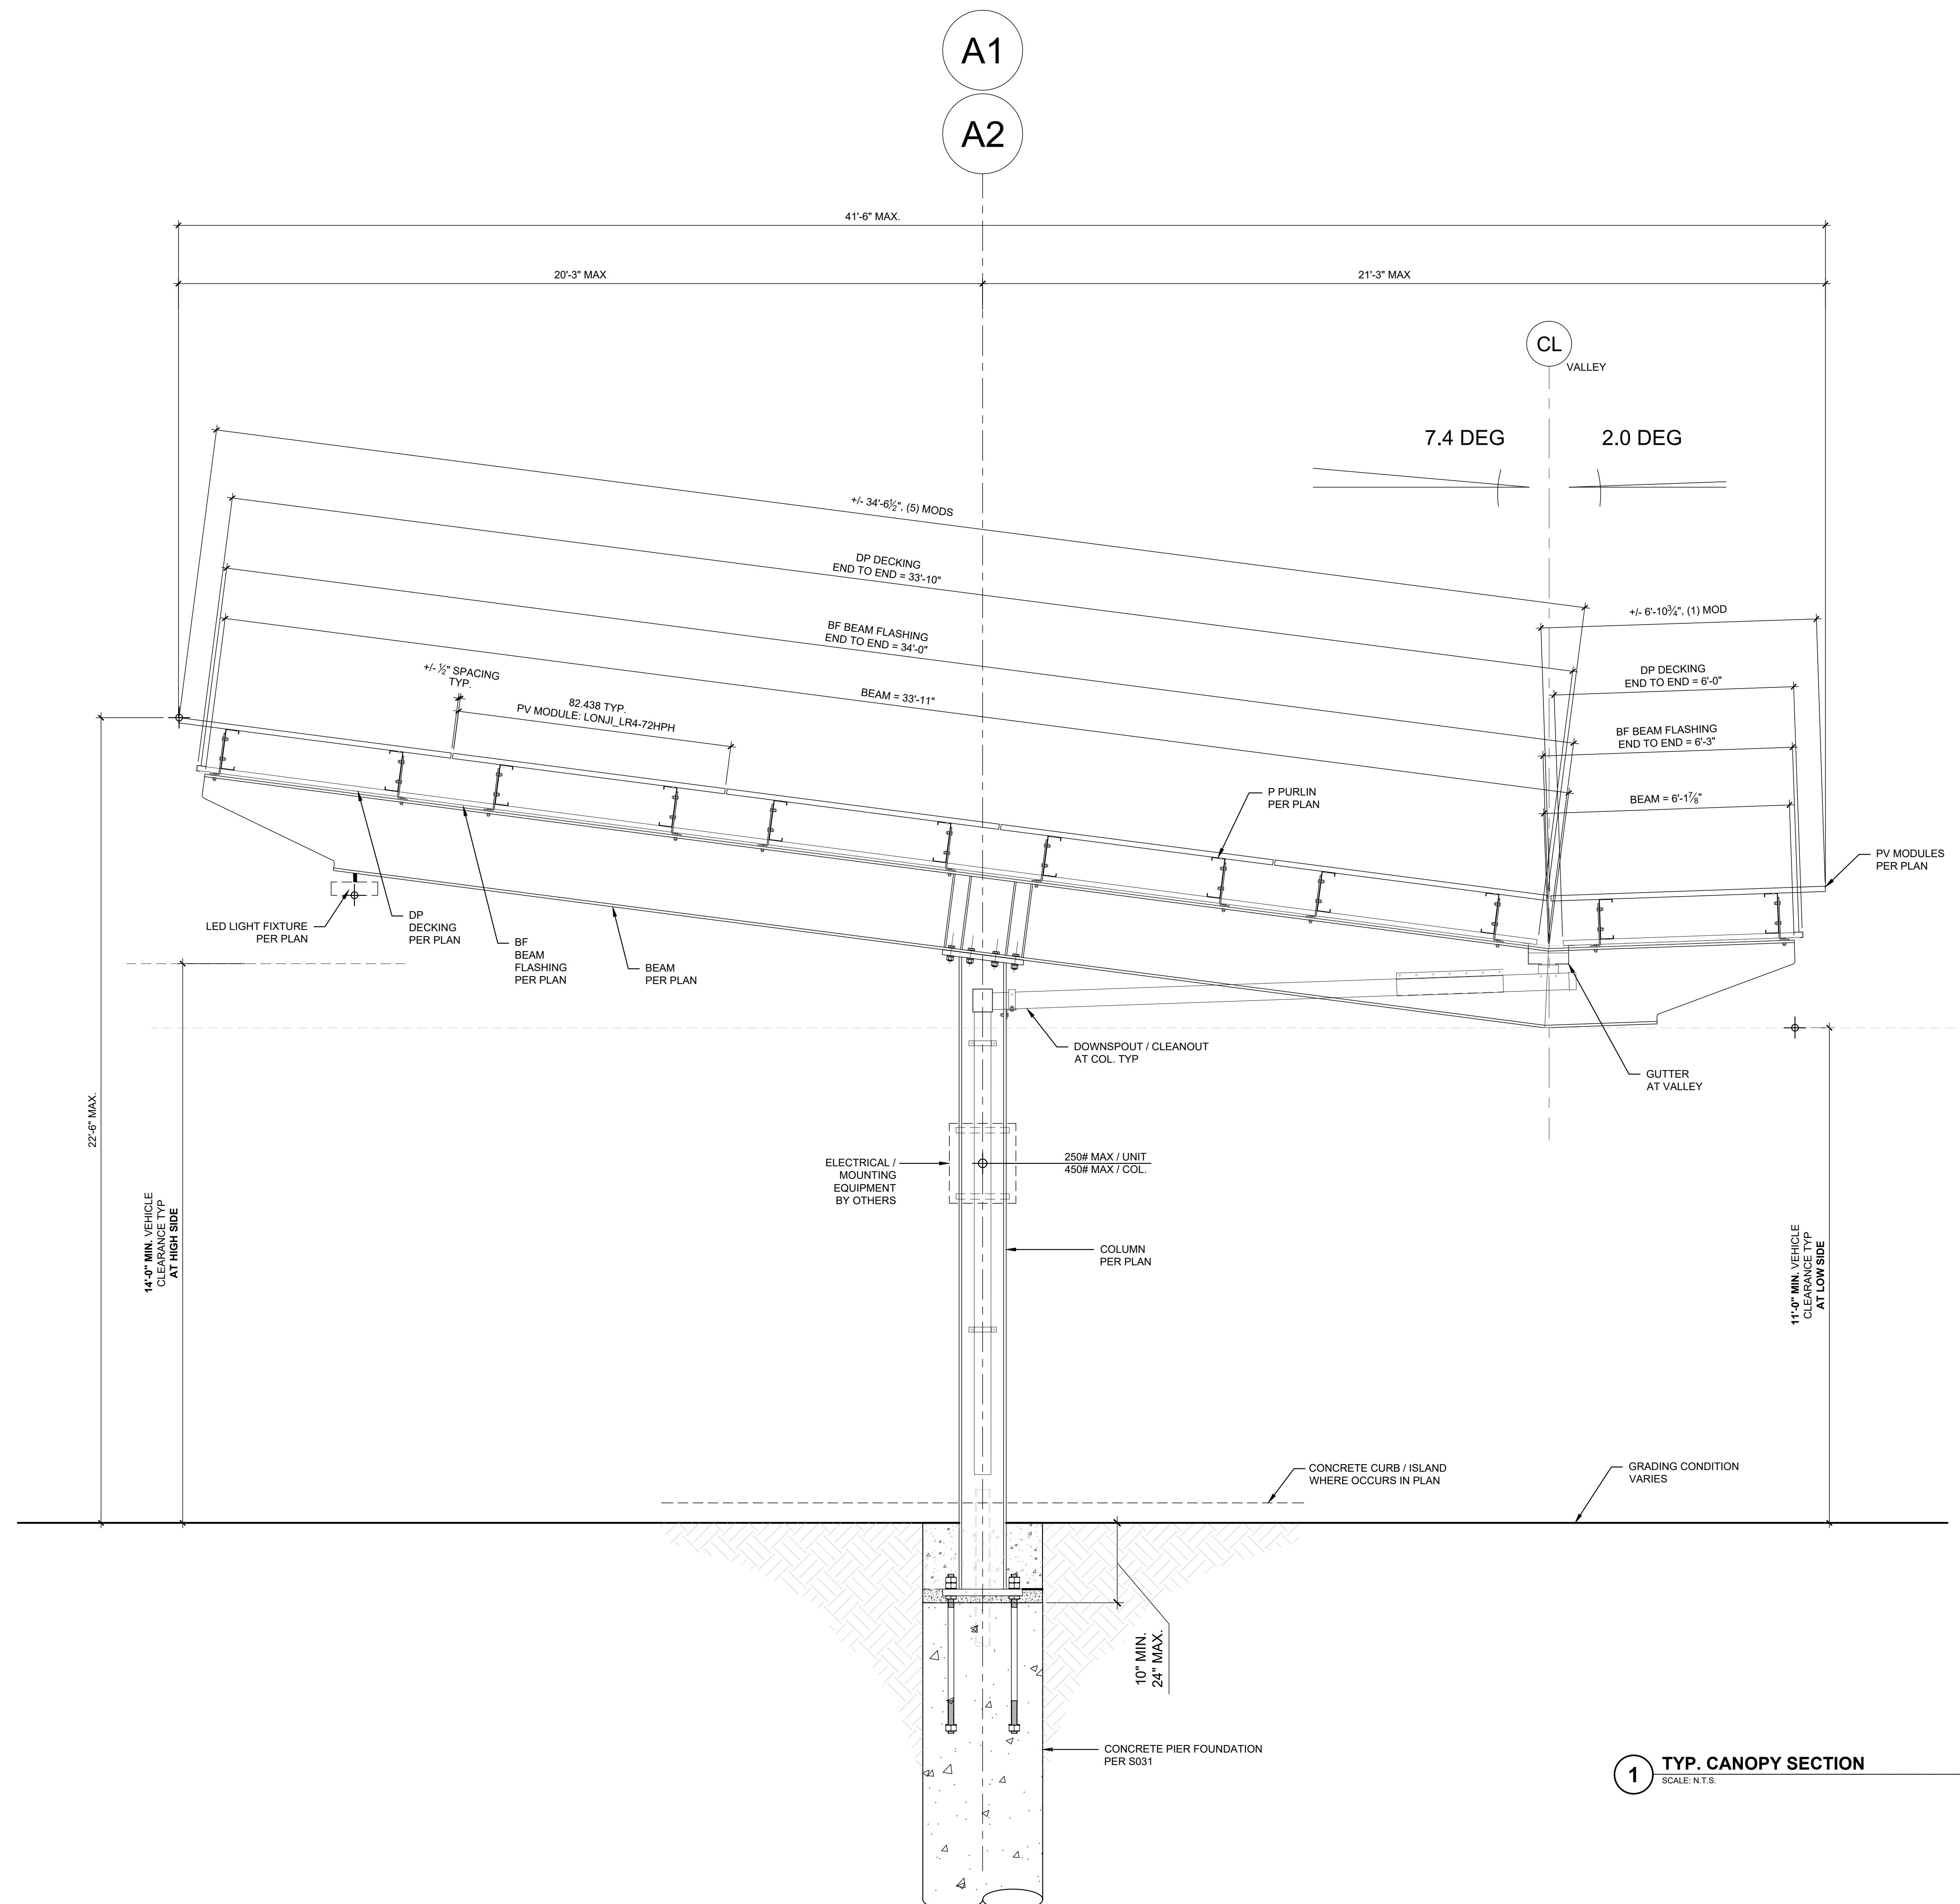

**1 TYP. CANOPY SECTION**  
SCALE: N.T.S.

|   |  |                                         |  |
|---|--|-----------------------------------------|--|
| PROJECT TITLE   |  | CHILTON HEALTH MEDICAL CENTER           |  |
| PROJECT ADDRESS   |  | 97 WEST PARKY, POMPTON PLAINS, NJ 07044 |  |
| SHEET TITLE   |  | TYP. CANOPY SECTION- A1, A2             |  |
| ISSUED SET / REVISIONS   |  | DATE                                    |  |
| REVISION   |  | 08 / 19 / 2021                          |  |
| PLANNING BOARD REVIEW   |  |                                         |  |
| SWN   |  |                                         |  |
| 1   |  |                                         |  |
| DESIGNED BY: <b>PARASOL</b>   |  |                                         |  |
| DRAWN BY: HI   |  |                                         |  |
| CHECKED BY: --   |  |                                         |  |
| APPROVED BY: --   |  |                                         |  |
| ORIGINAL SHEET SIZE: 42" X 30"   |  |                                         |  |
|   |  |                                         |  |
| <div> <div> </div> <div> <p><b>S301</b></p> <p>COPYRIGHT<br/>PARASOL STRUCTURES<br/>2021<br/>ALL RIGHTS RESERVED</p> </div> </div> |  |                                         |  |



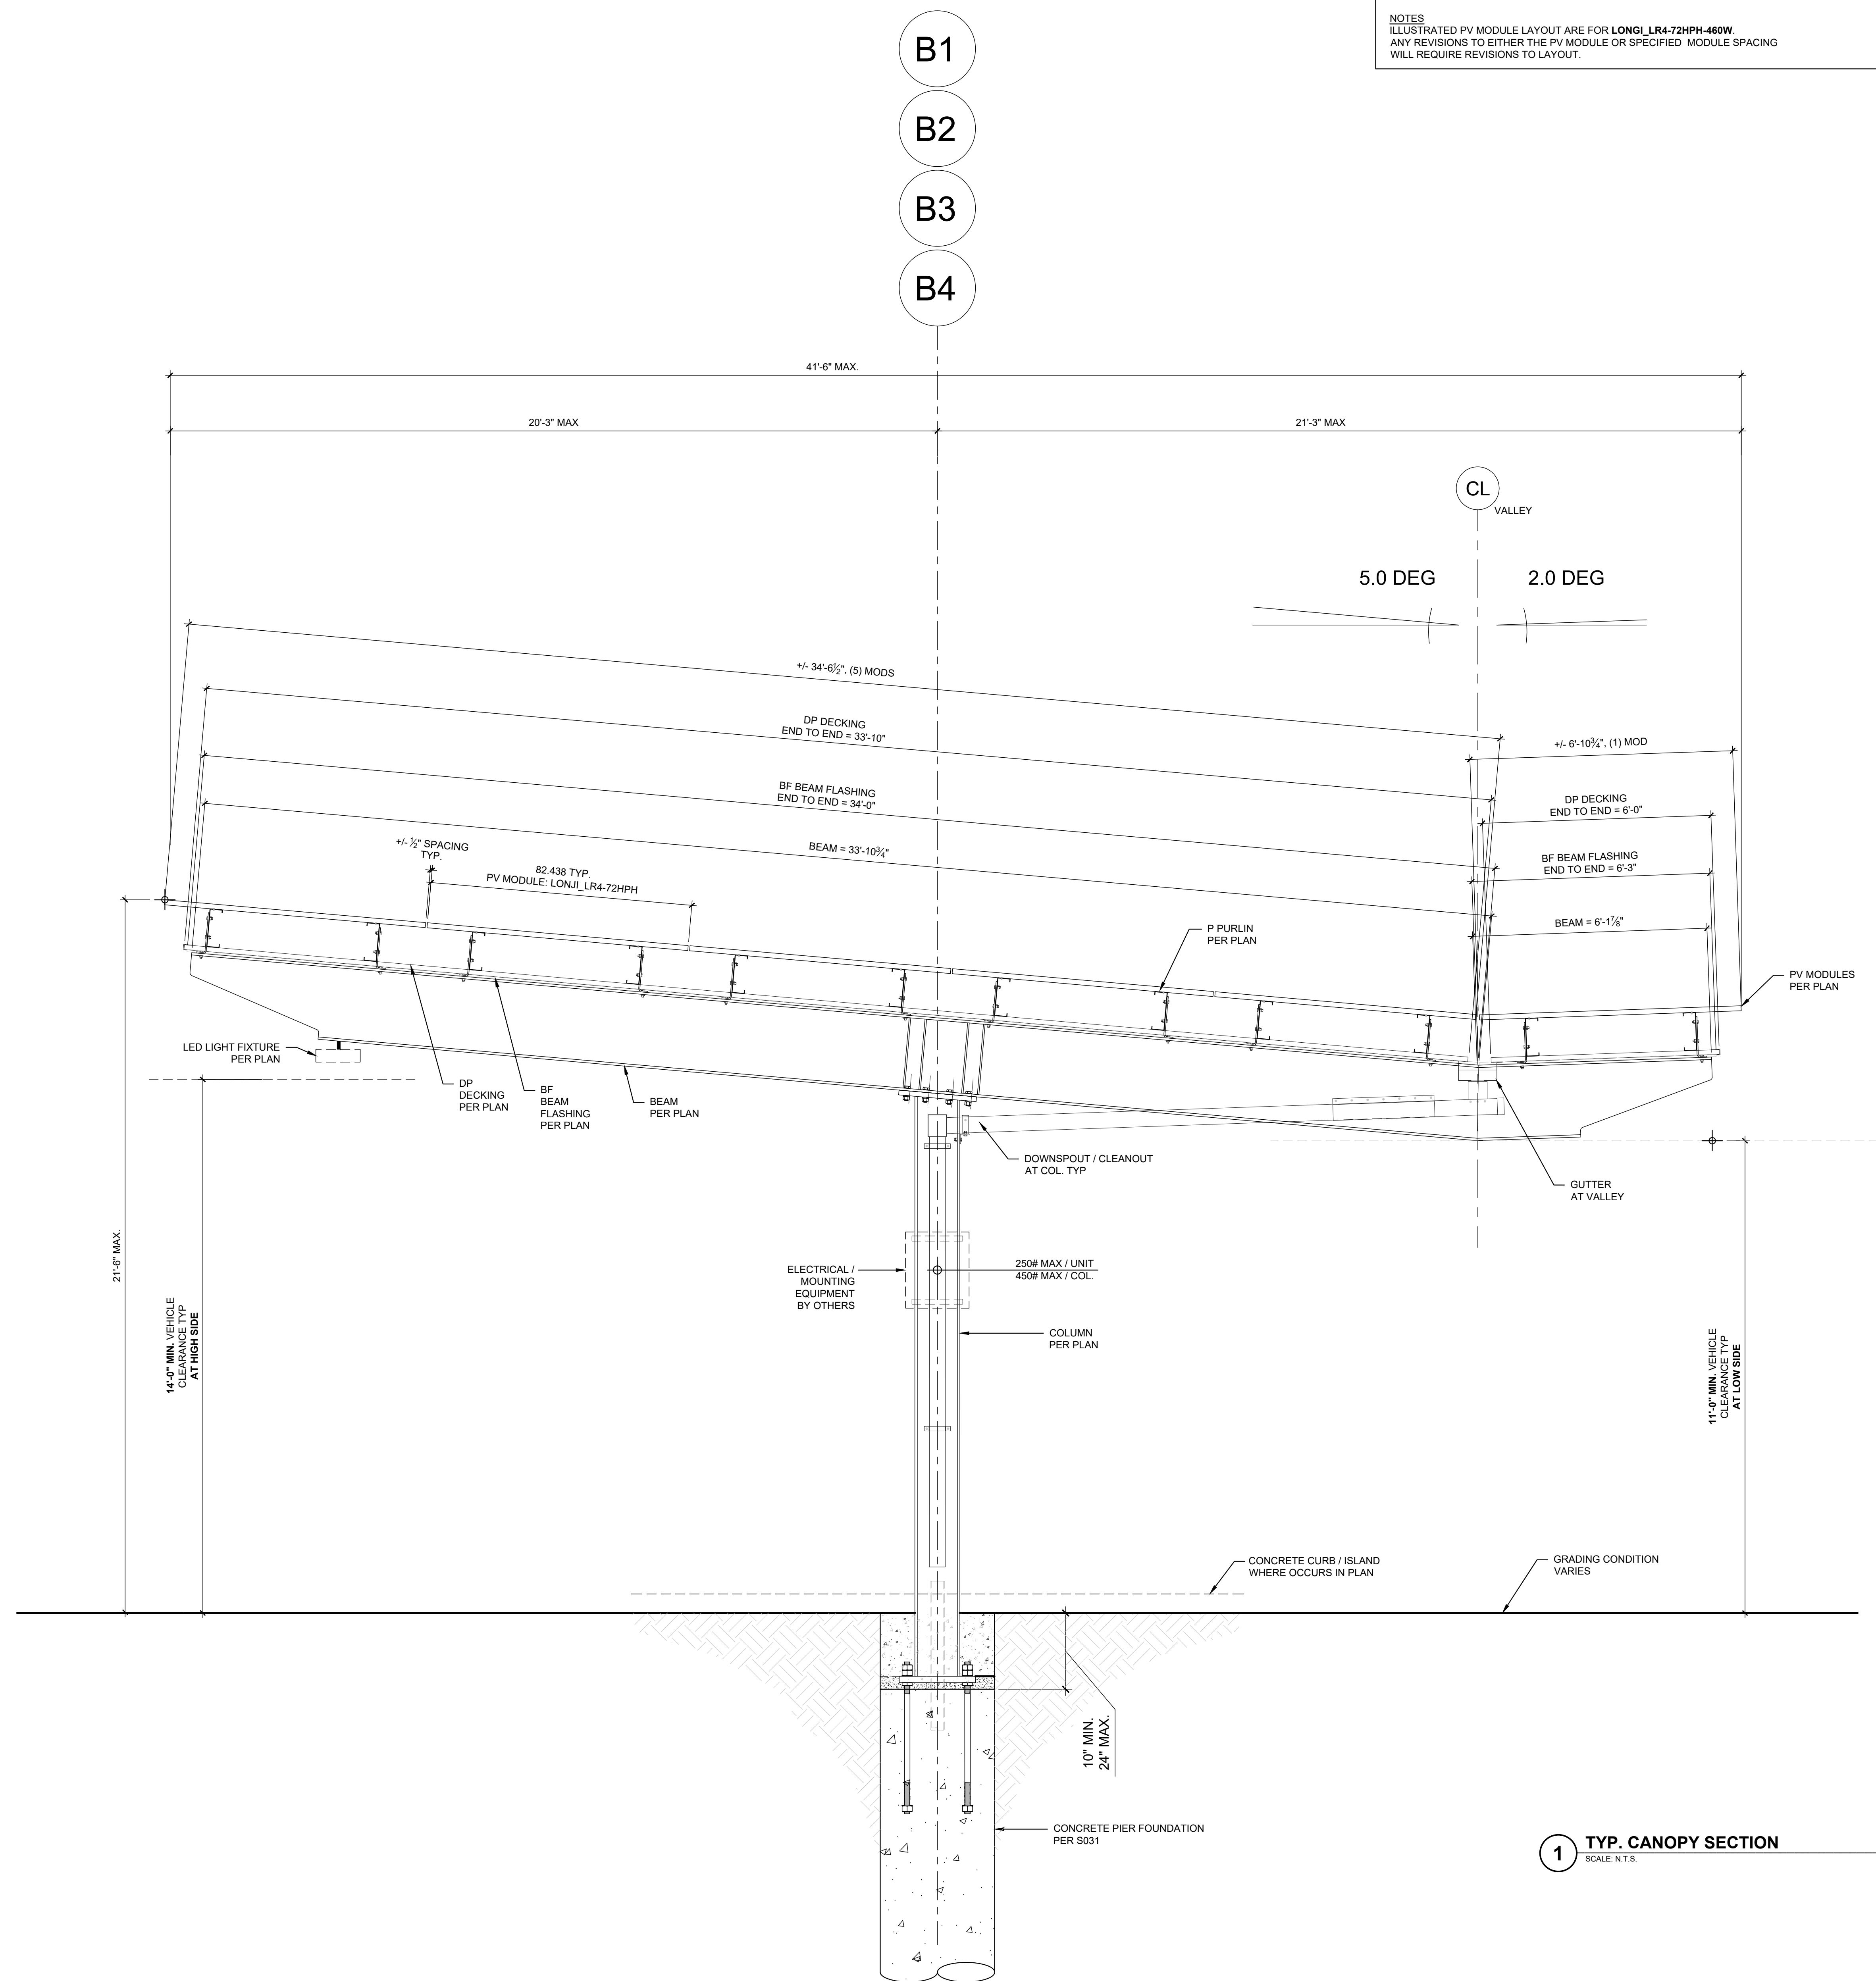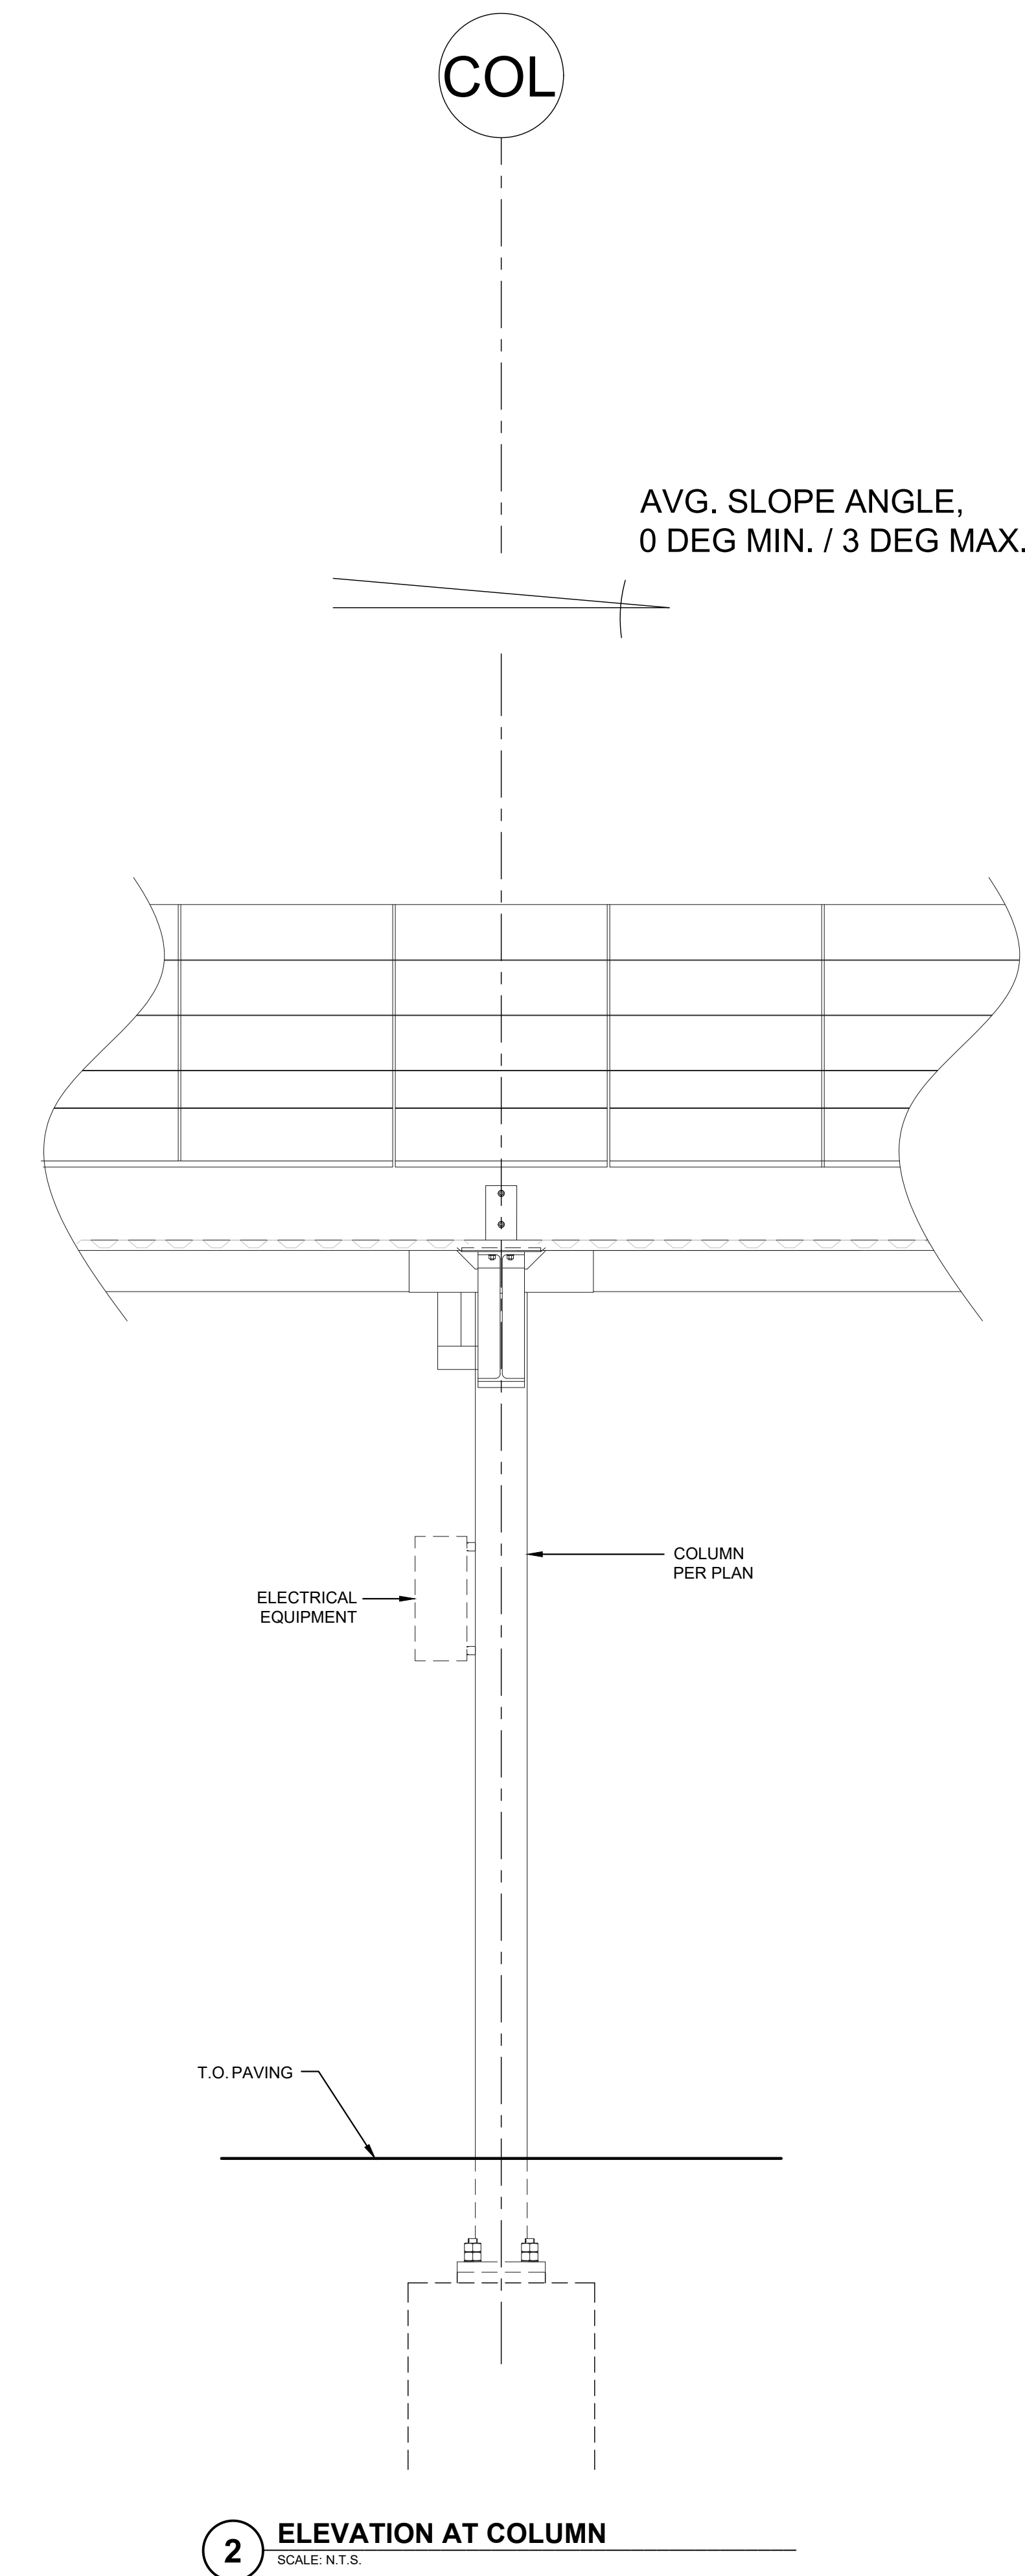

NOTES  
ILLUSTRATED PV MODULE LAYOUT ARE FOR **LONGI LR4-72HPH-460W**.  
ANY REVISIONS TO EITHER THE PV MODULE OR SPECIFIED MODULE SPACING  
WILL REQUIRE REVISIONS TO LAYOUT.

|                        |                                             |
|------------------------|---------------------------------------------|
| PROJECT TITLE          | CHILTON HEALTH MEDICAL CENTER               |
| PROJECT ADDRESS        | 97 WEST PAVY, POMFRET PLAINS, NJ 07444      |
| SHEET TITLE            | TYP. CANOPY SECTION - B1, B2, B3, B4        |
| DATE                   | 08/19/2021                                  |
| ISSUED SET / REVISIONS |                                             |
| DESCRIPTION            | PLANNING BOARD REVIEW                       |
| DESIGNED BY            | PARASOL                                     |
| DRAWN BY               | HI                                          |
| CHECKED BY             | -                                           |
| APPROVED BY            | -                                           |
| ORIGINAL SHEET SIZE    | 42" X 30"                                   |
| SCALE                  | 0 1/2" 1"                                   |
| DWG. NO.               | S302                                        |
| COPYRIGHT              | PARASOL STRUCTURES 2021 ALL RIGHTS RESERVED |