



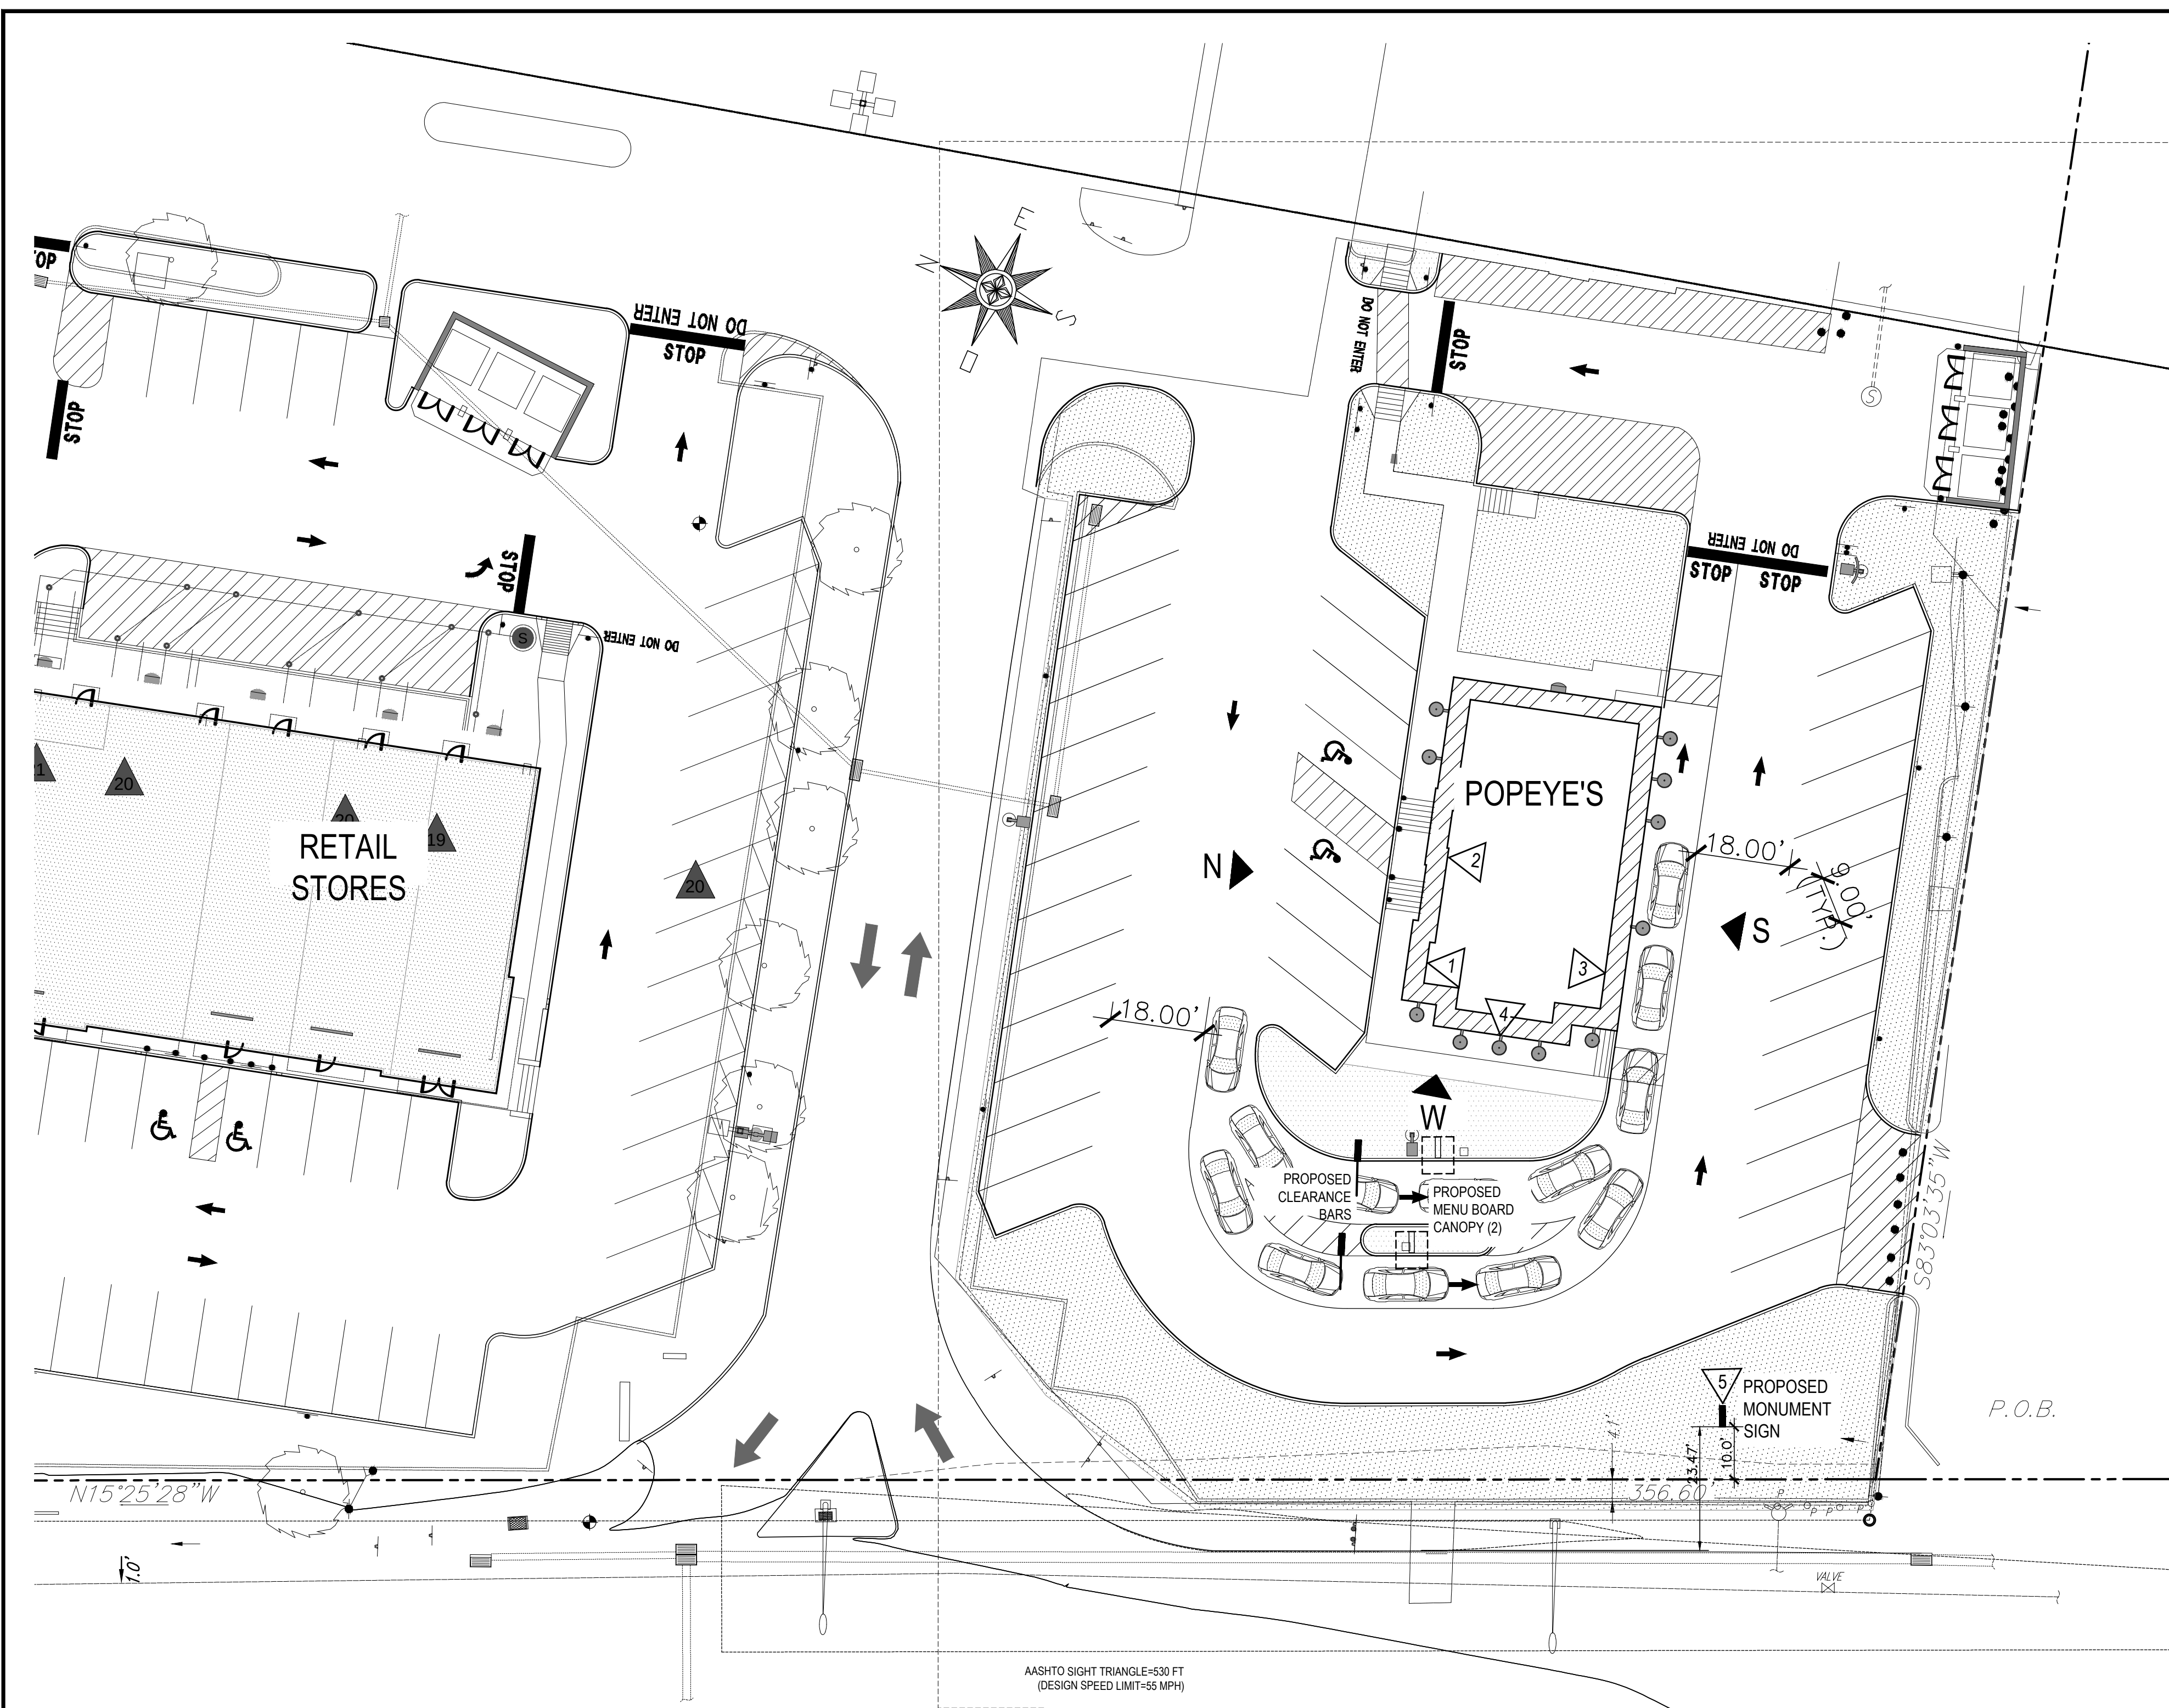


SITE SCHEME
SCALE: 3"=200'-0"

PARTIAL SITE PLAN IMAGE FROM
DESIGN DOCUMENTS BY BOHLER ENGINEERING
DATED 7/16/2020
BY B.S. CROWDER P.E. LIC.# 52263


N.J.S.H. ROUTE 23

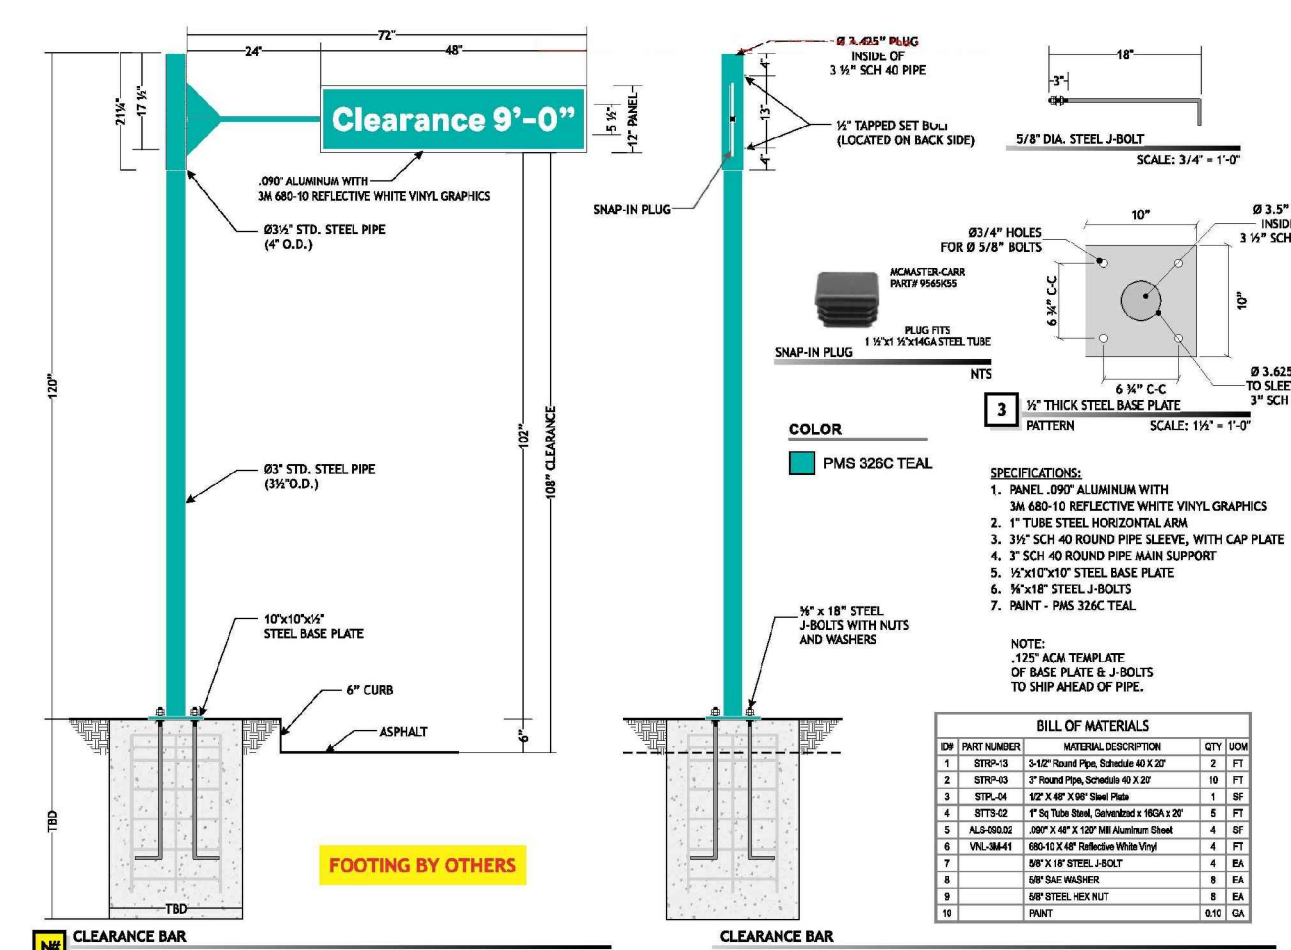


PROPOSED CLEARANCE BAR
NOT TO SCALE

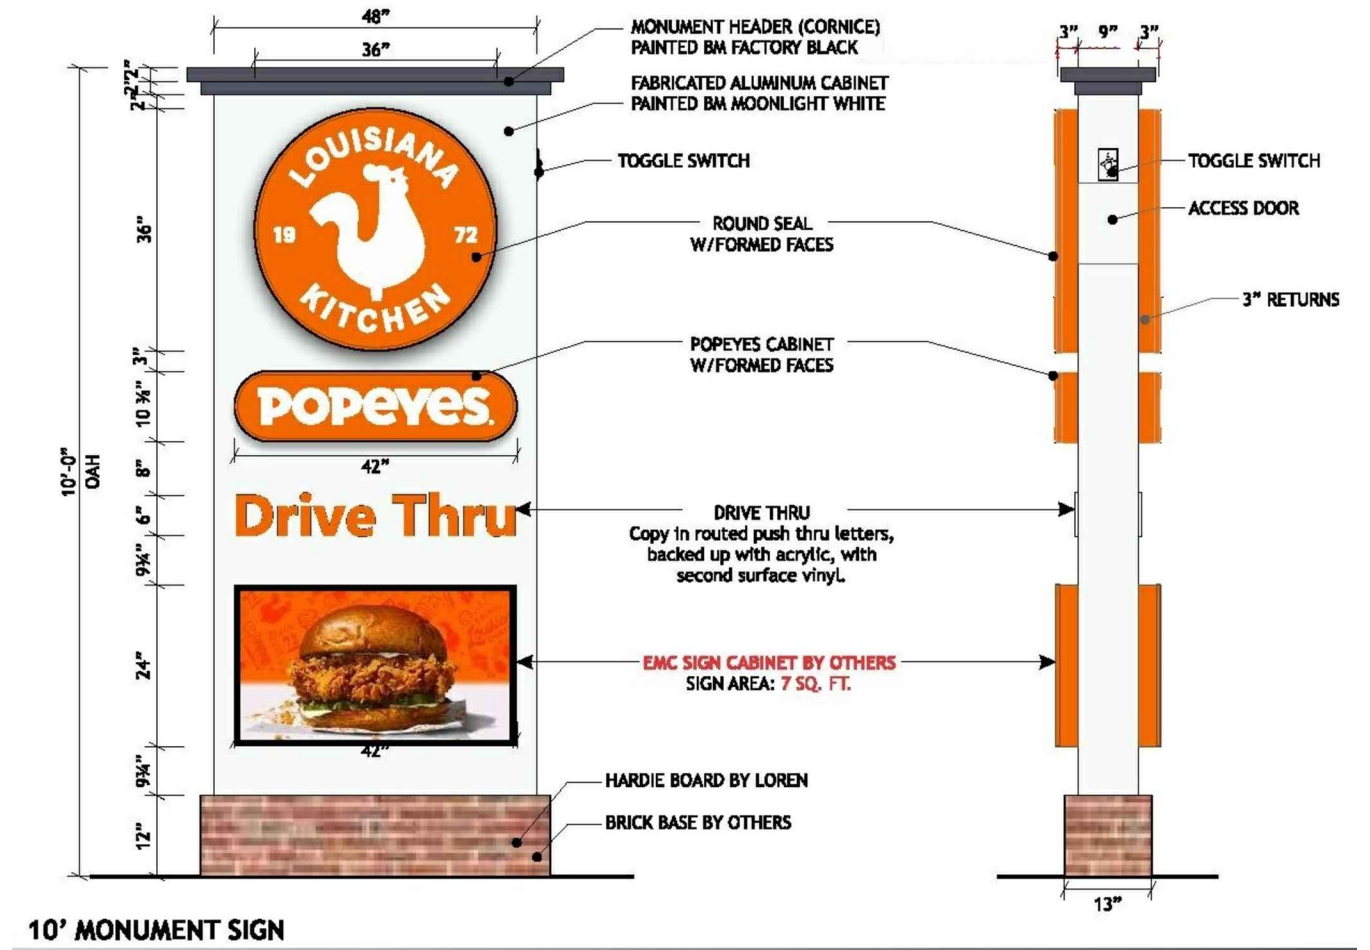


PROPOSED MONUMENT SIGN
NOT TO SCALE

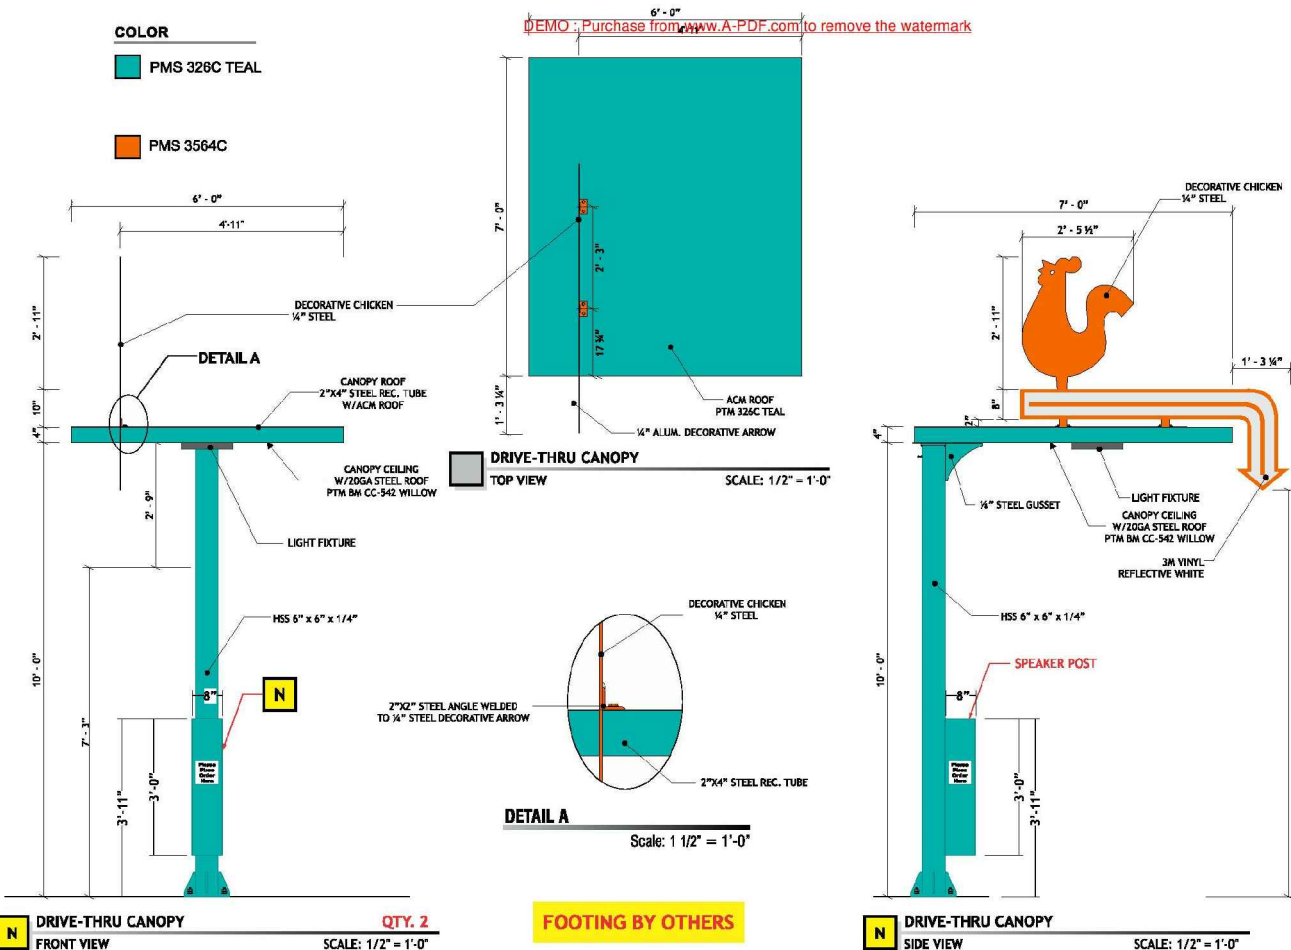


PROPOSED DRIVE-THRU CANOPY
NOT TO SCALE

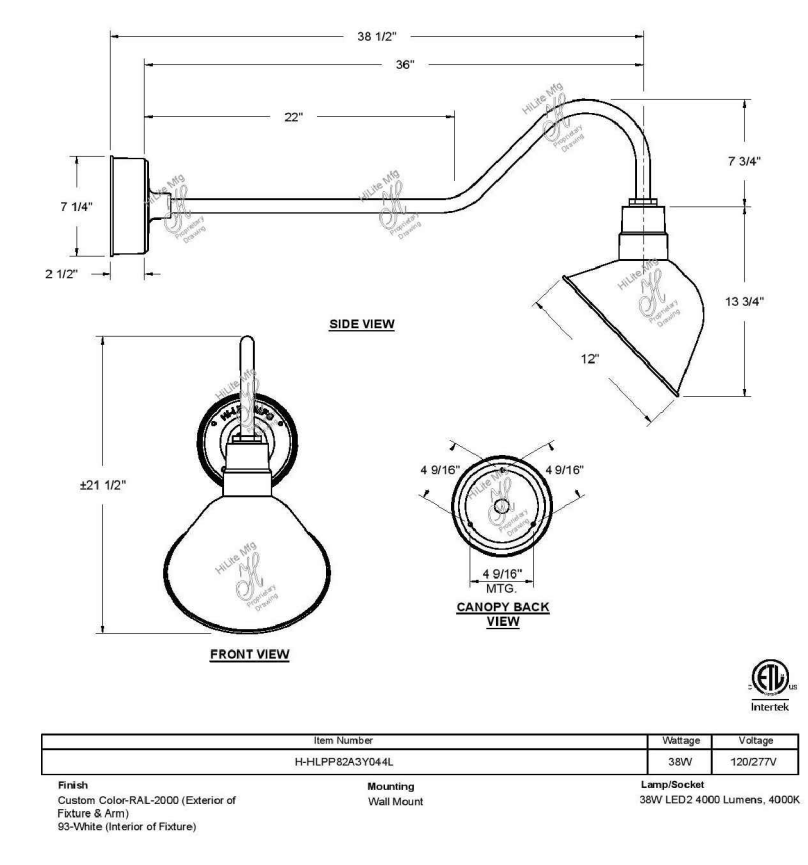


GOOSNECK LIGHTING
NOT TO SCALE

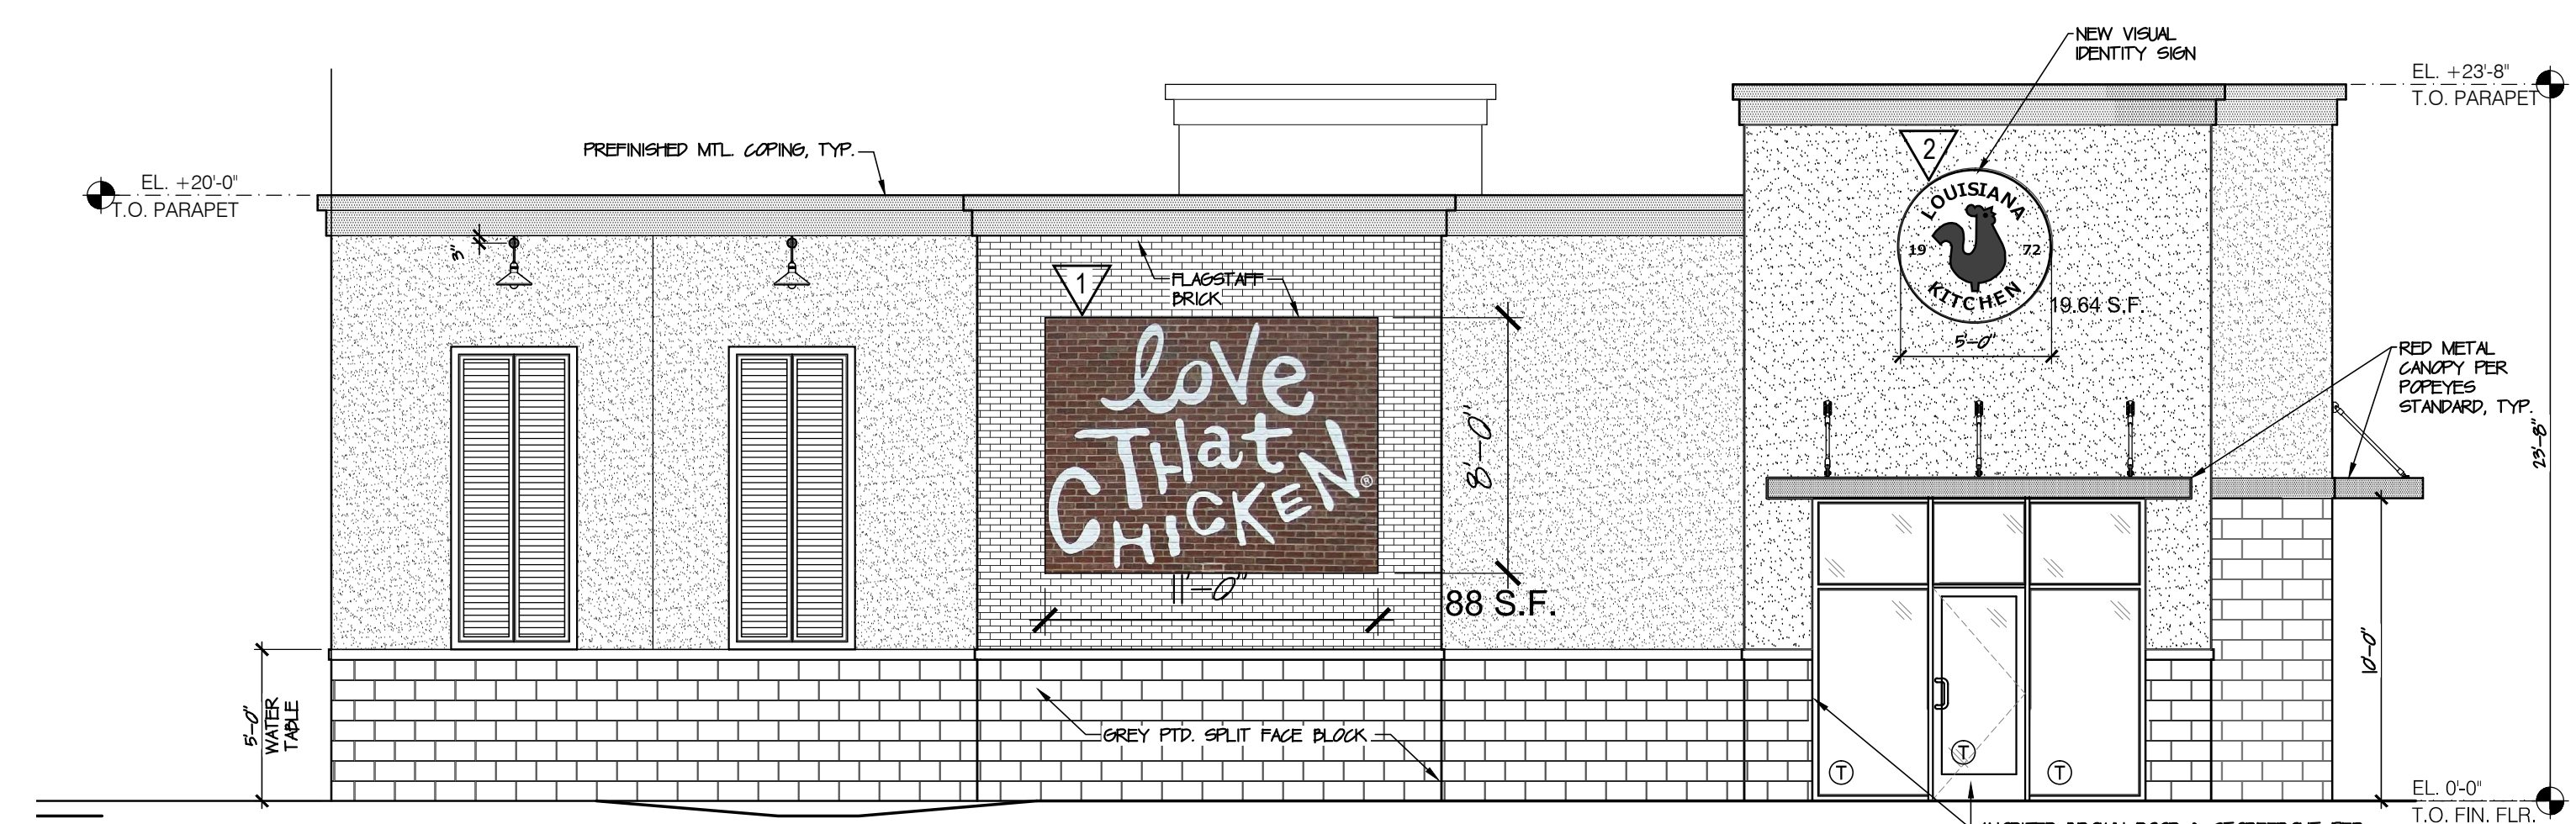

NORTH ELEVATION
SCALE: 3/8"=1'-0"

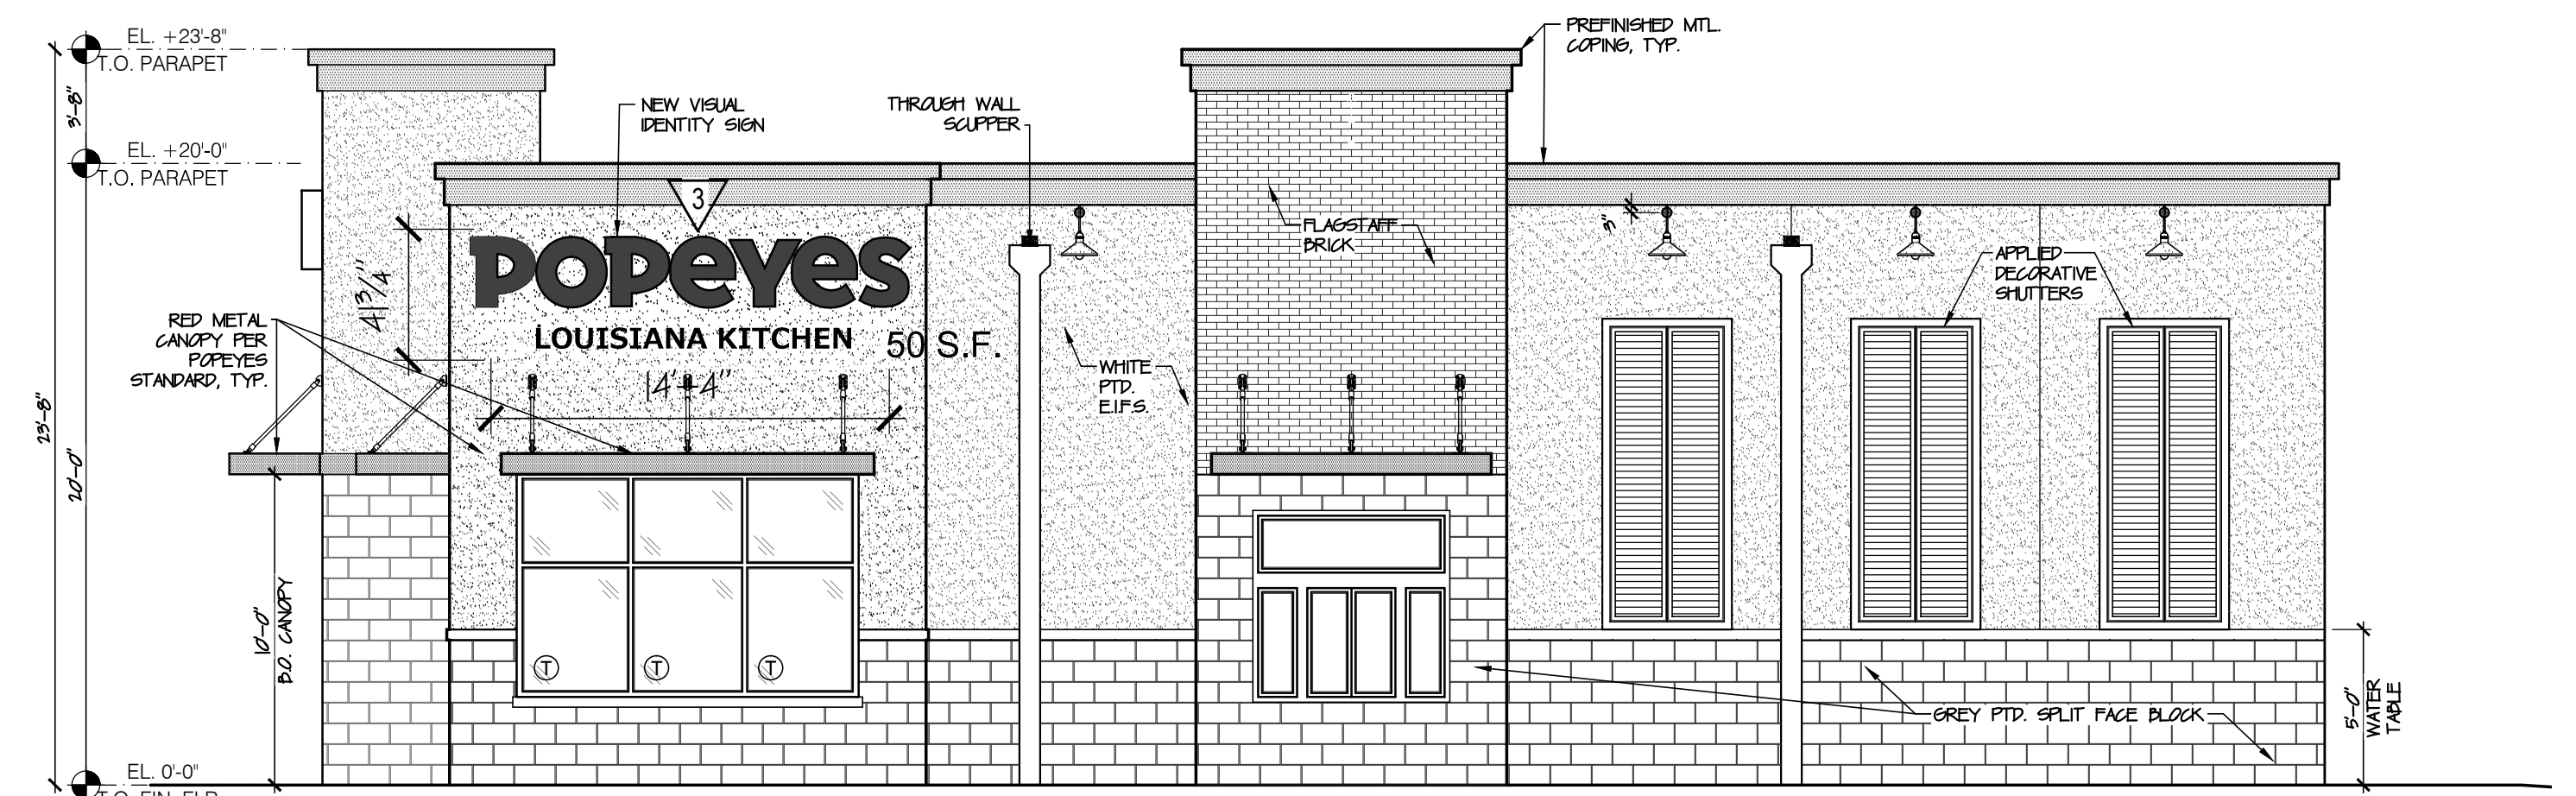

SOUTH ELEVATION
SCALE: 3/8"=1'-0"

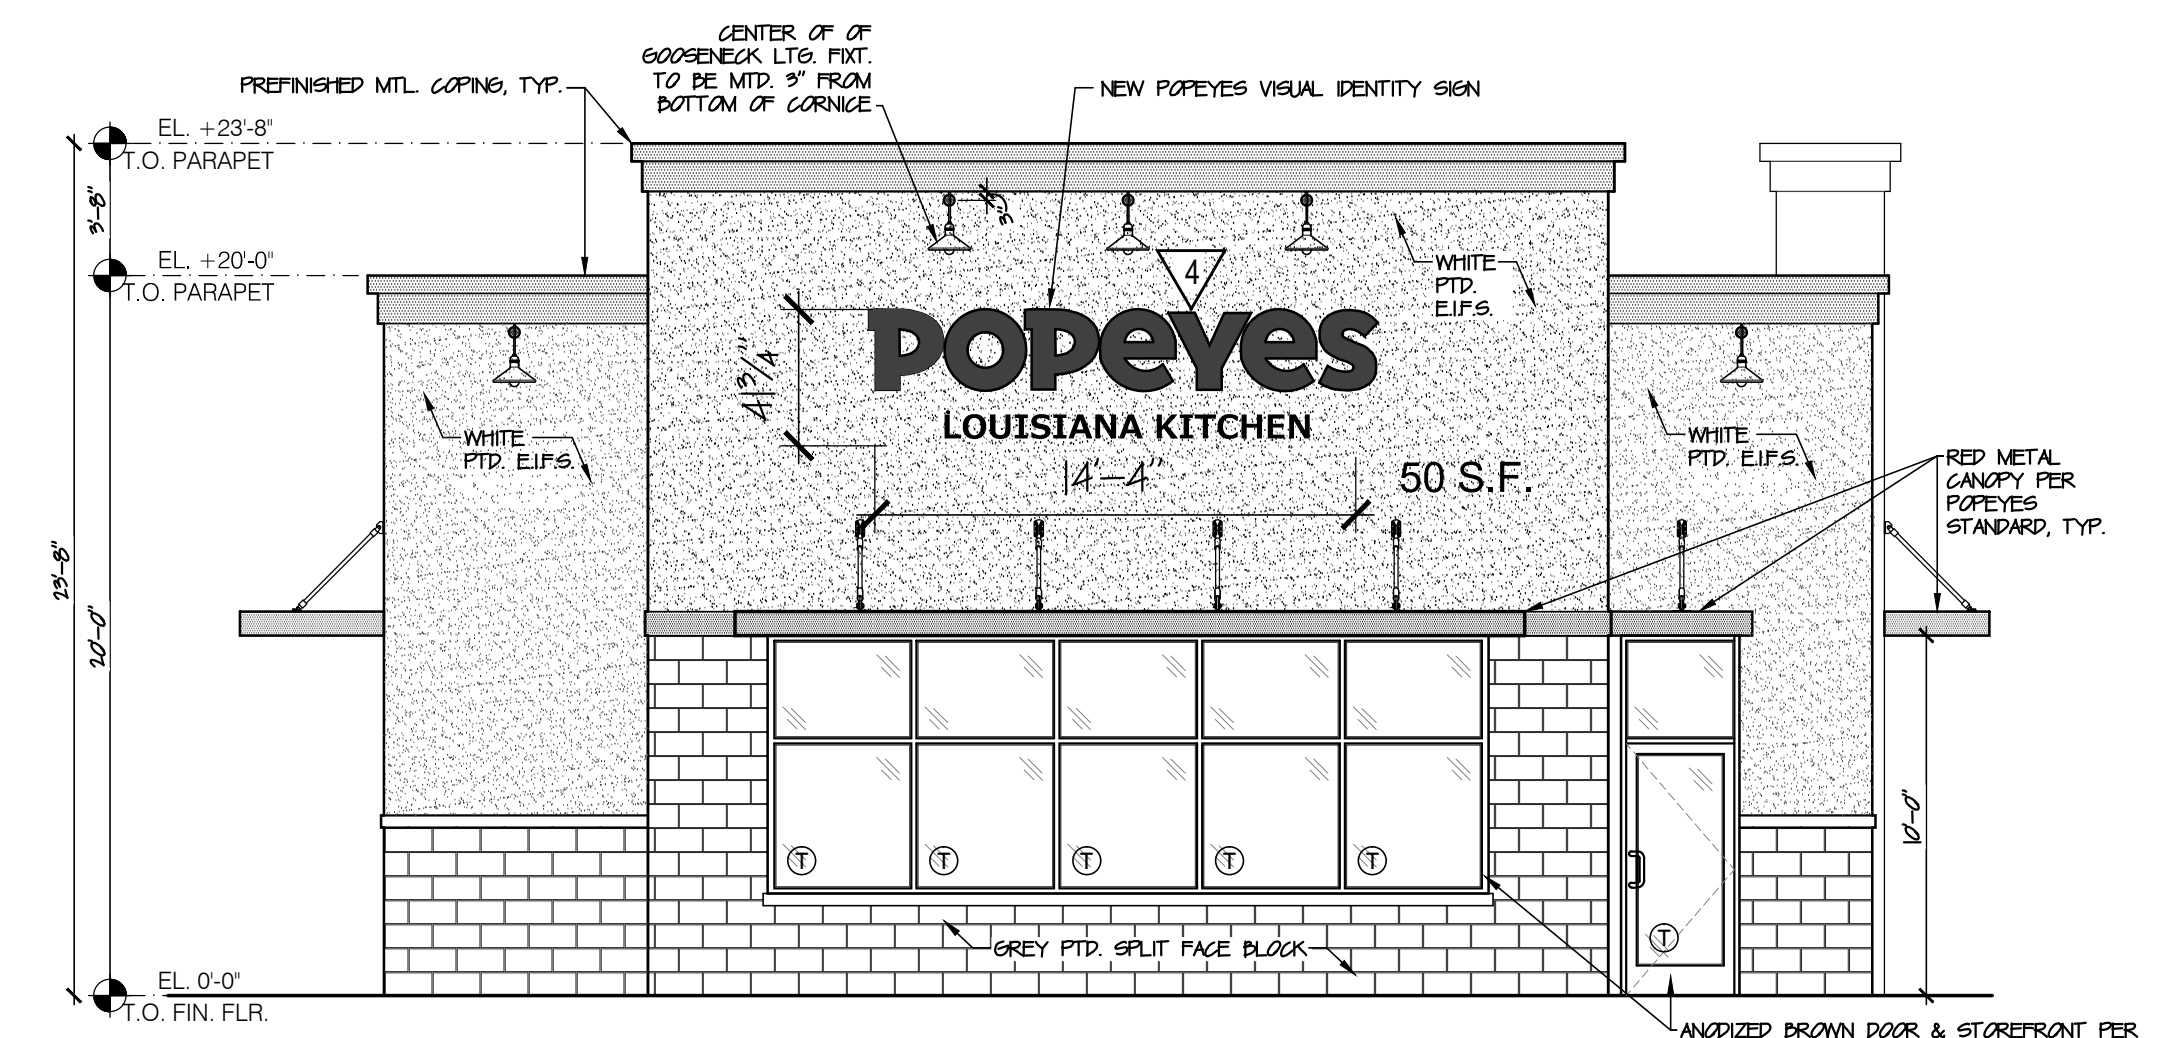

FRONT ELEVATION (WEST) (FACADE 607 S.F.)
SCALE: 3/8"=1'-0"

PROPOSED BUILDING SIGNAGE		
1	2	NORTH 88.00 S.F. (NON DEFINED) + 19.64 S.F.
3	3	SOUTH 50.00 S.F.
4	4	WEST 50.00 S.F.
5	5	TOTAL 207.64 S.F.
PROPOSED SITE MONUMENT SIGN 40 S.F. (NOT PERMITTED)		
BUILDING AND MONUMENT SIGNAGE TOTAL 247.64 S.F.		