



PRINTED: 8/23/2022 3:22:30 PM

FILE PATH: C:\Users\NinaLogan\Documents\22.0817.D21-418 Hillview Med New Jersey_v22_central_nina.logan.rvt

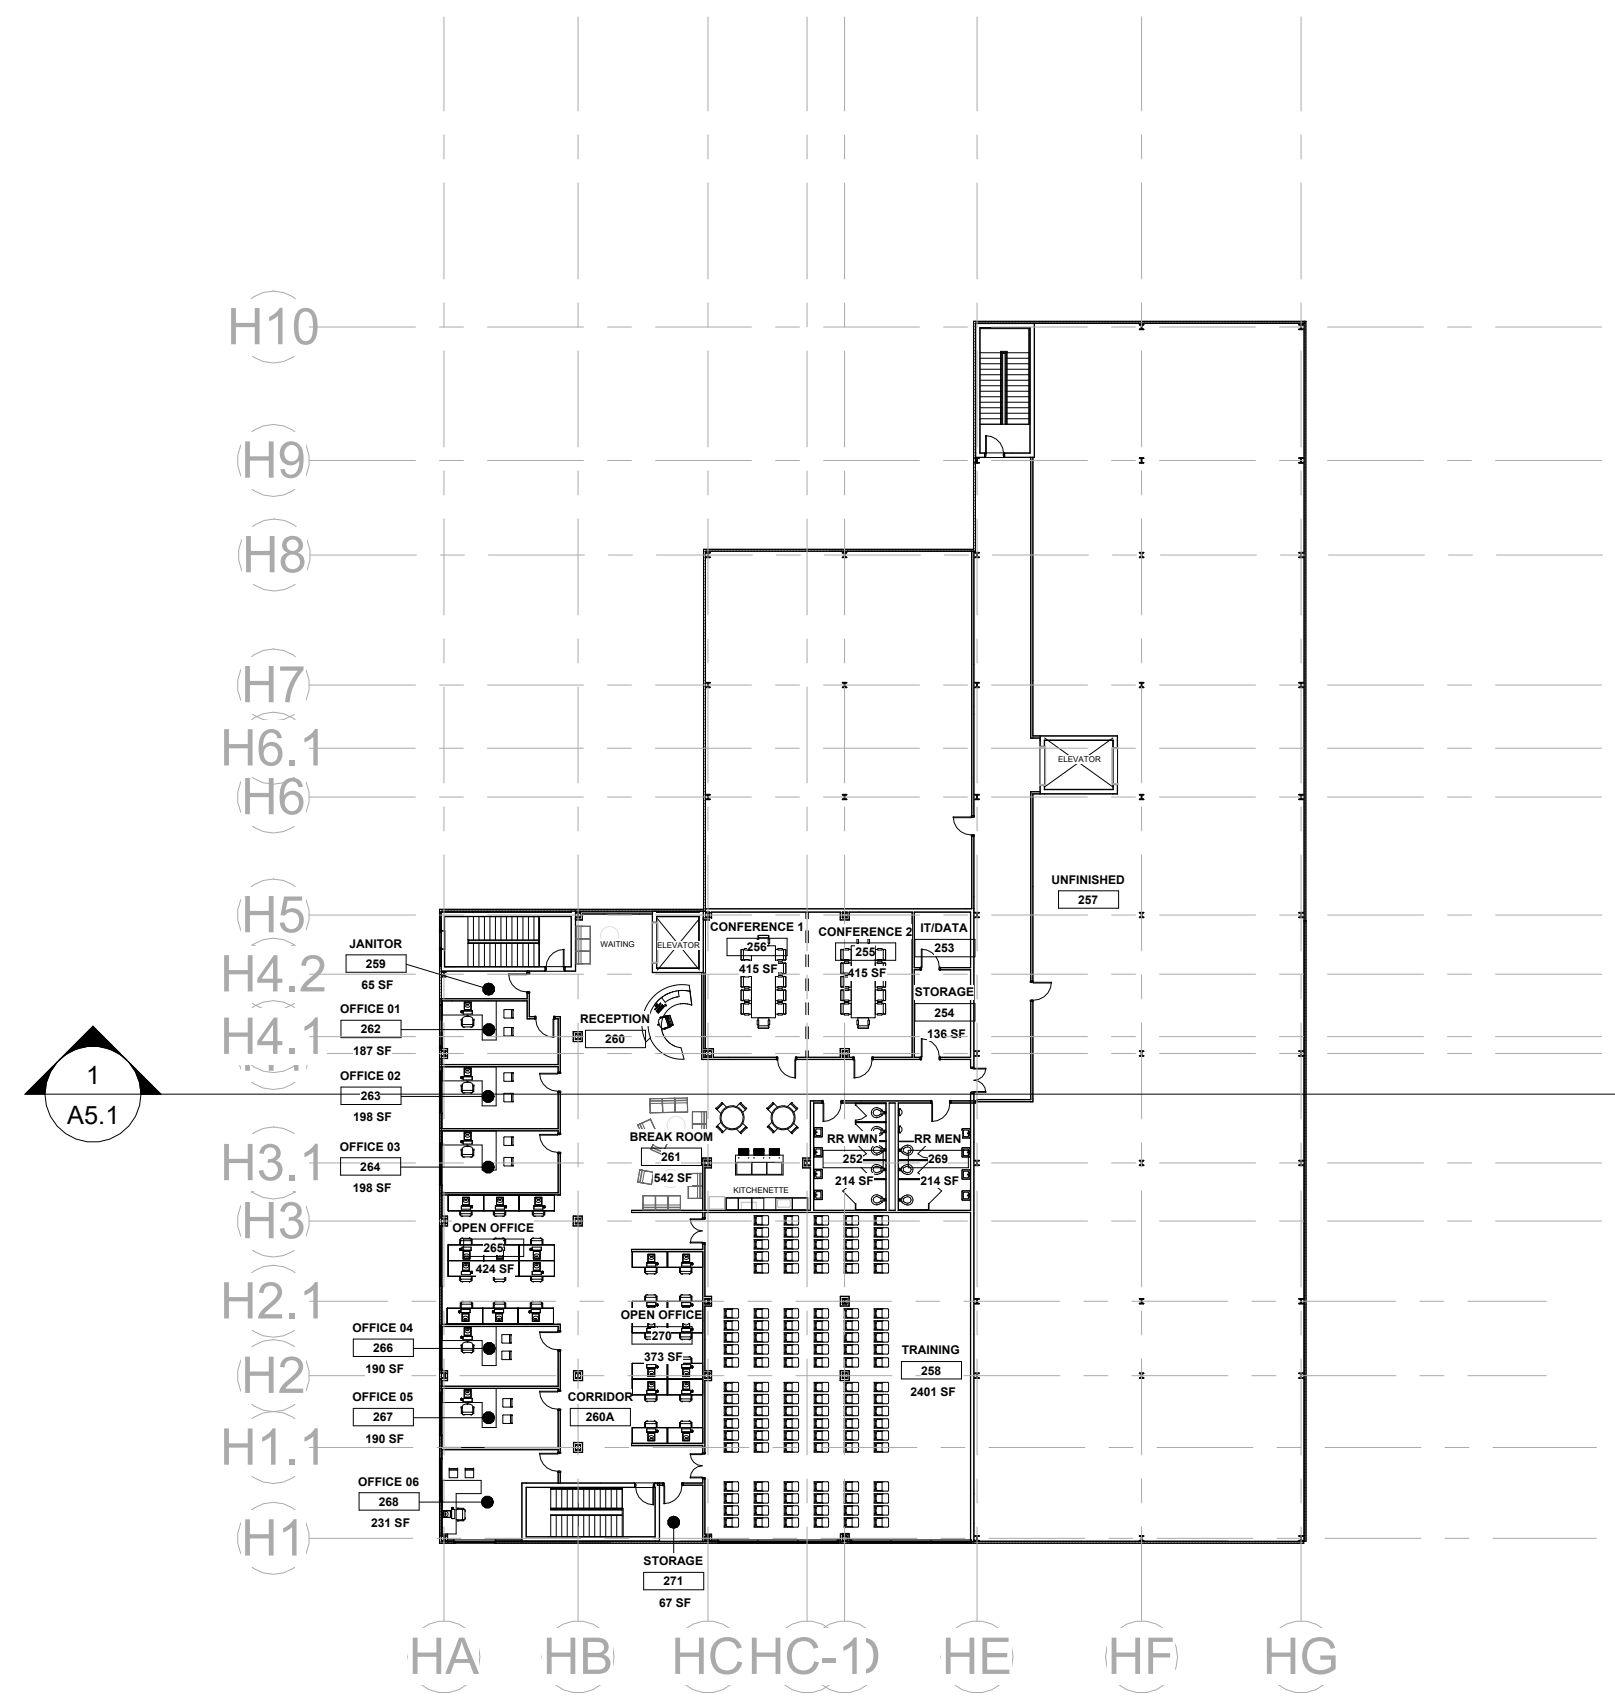

2 2ND FLOOR OVERALL
A1.1 SCALE: 1/32" = 1'-0"

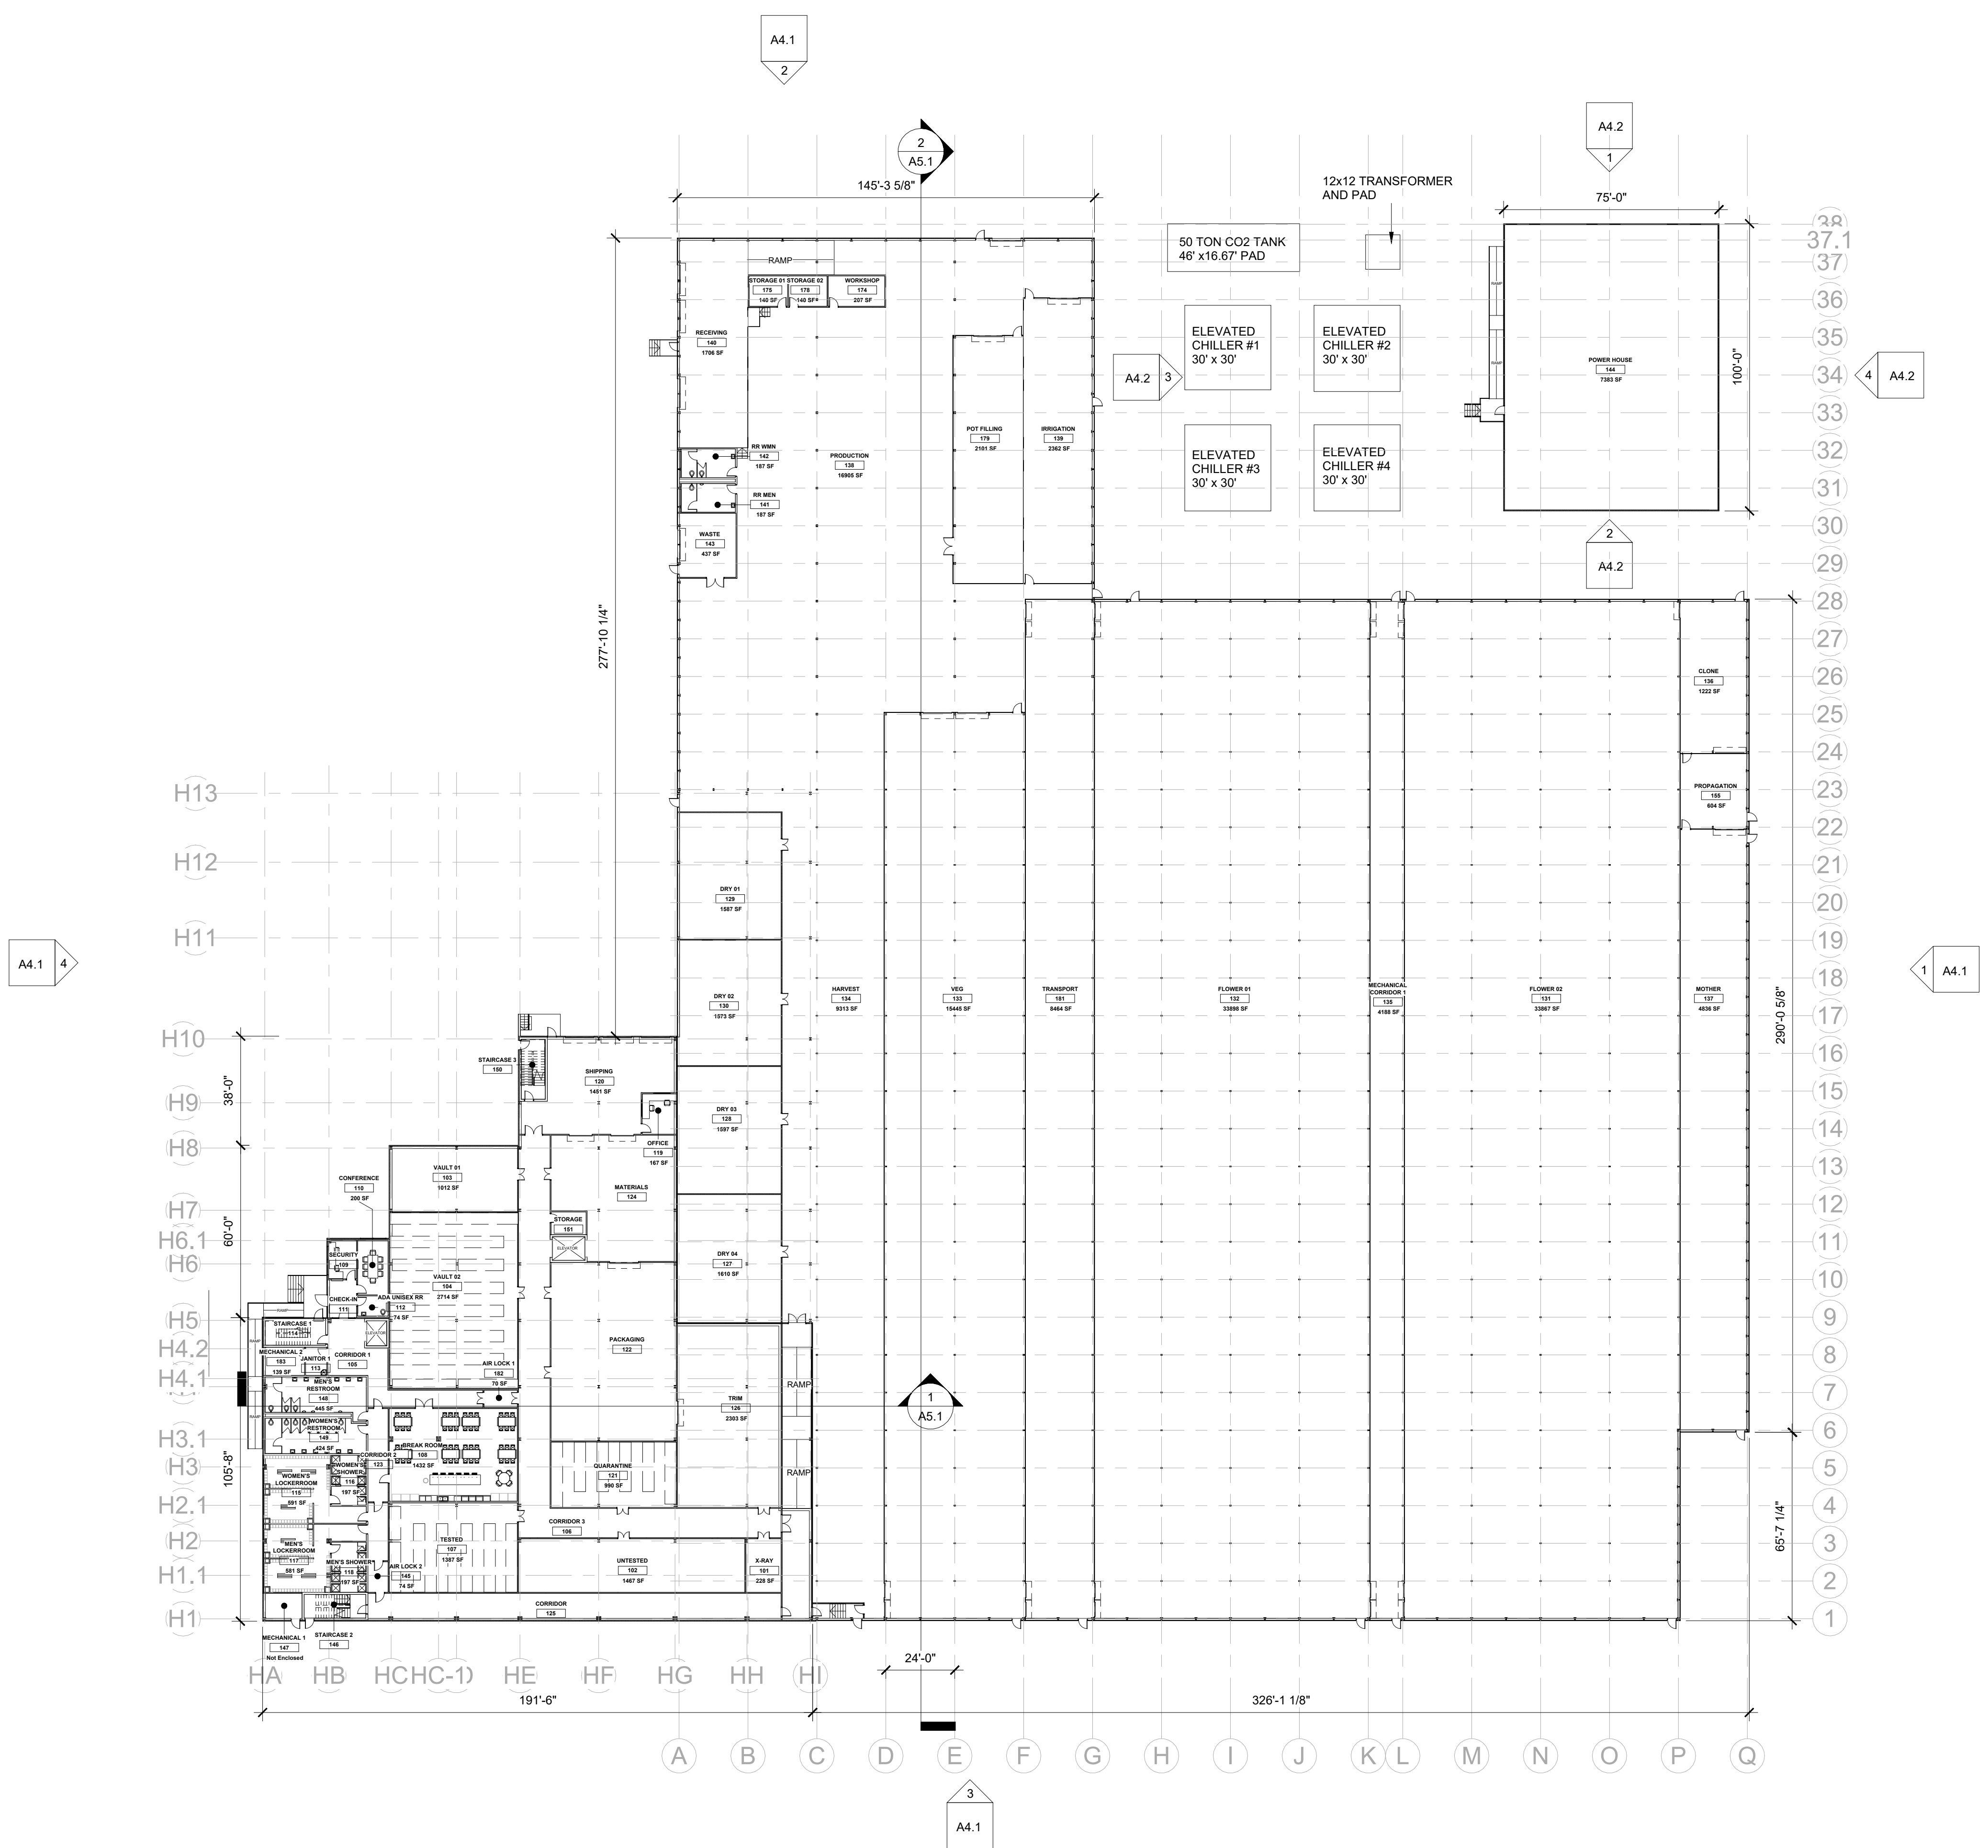

1 1ST FLOOR OVERALL
A1.1 SCALE: 1/32" = 1'-0"

PRELIMINARY:
FINAL DESIGN WILL BE ADJUSTED AS
REQUIRED FOR THE COMPLETION OF
THE DESIGN AND TO ENSURE FINAL
DESIGN IS COMPLIANT WITH ALL
APPLICABLE CODES.

2R PARTNERS

ARCHITECTURE | INTERIORS

11 Ninth Street
Suite 120
Columbus, GA 31901
P. (706) 571-6923
F. (706) 571-6928

NOT FOR CONSTRUCTION

HILLVIEW MED INC.

KEN VANDEVREDE
30 HILLVIEW ROAD, LINCOLN PARK, NJ 07035

PRELIMINARY
DESIGN DOCUMENTS
NOT FOR BID

Project Number: D21-418
Date: 08/23/2022
Drawn By: NL
Checked By: SD
Revisions:

No.	Date	Description
-----	------	-------------

Sheet Description


FLOOR PLANS OVERALL

Sheet Number


A1.1

PRINTED: 8/23/2022 3:22:43 PM


FILE PATH: C:\Users\NinaLogan\Documents\22.0817.D21-418 Hillview Med New Jersey_v22_central_nina.logan.rvt

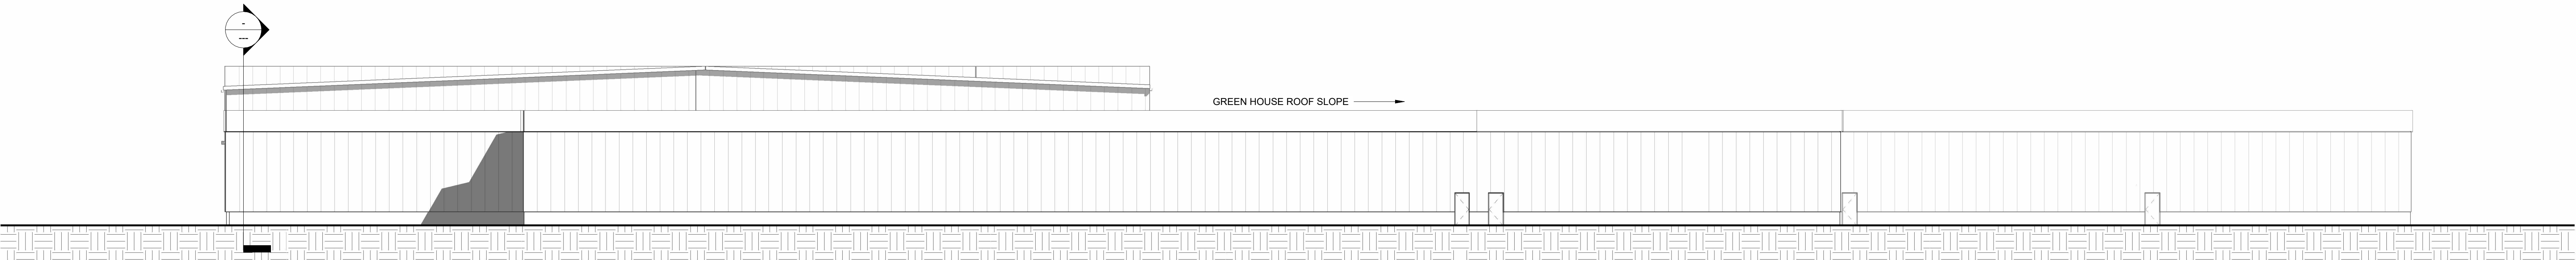


1 EAST
A4.1 SCALE: 1/16" = 1'-0"

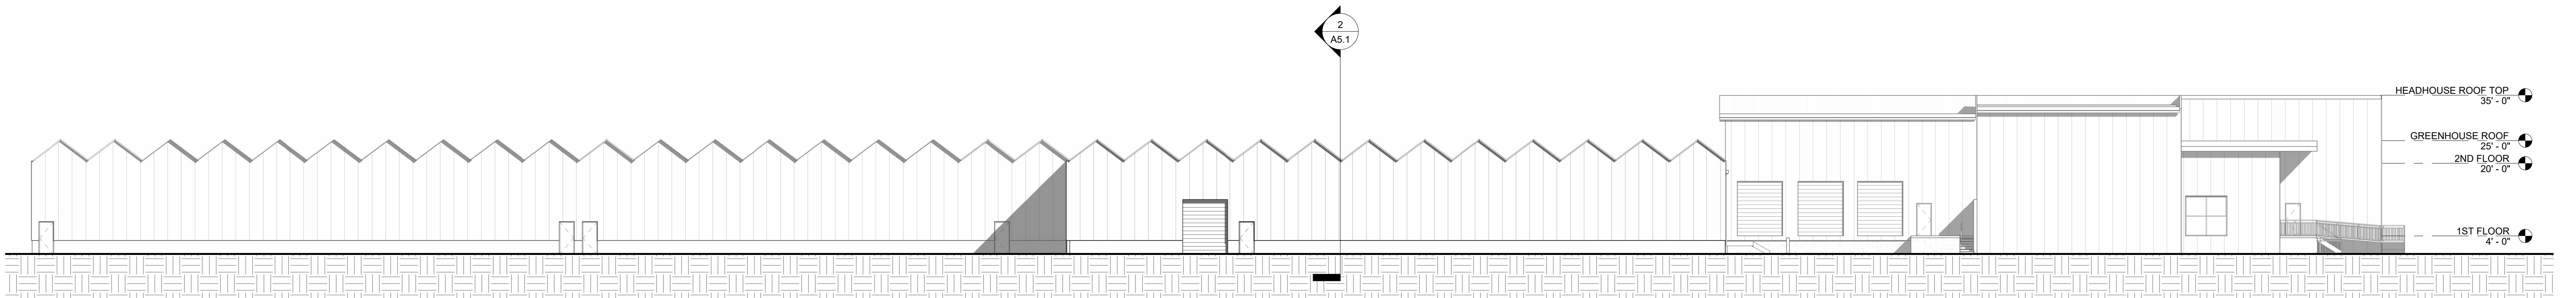

2 NORTH
A4.1 SCALE: 1/16" = 1'-0"

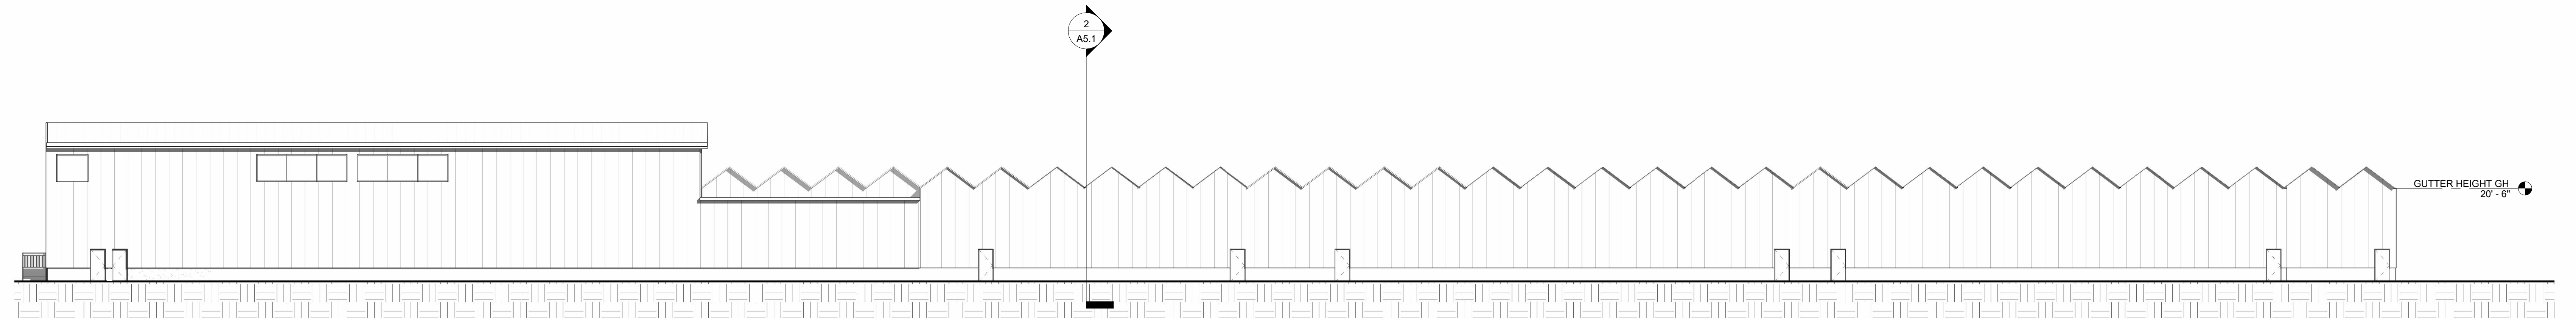


3 SOUTH
A4.1 SCALE: 1/16" = 1'-0"

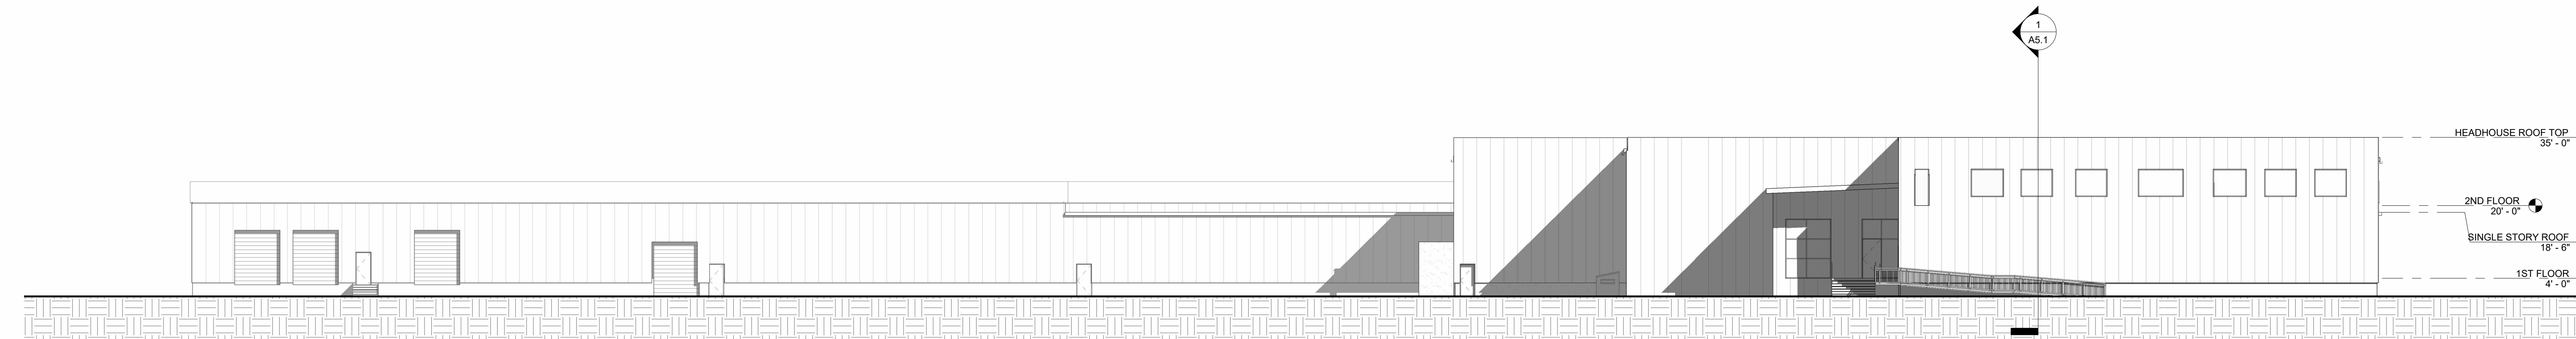


4 WEST
A4.1 SCALE: 1/16" = 1'-0"

PRINTED: 8/23/2022 3:22:45 PM


FILE PATH: C:\Users\Nina.Logan\Documents\22.0817.D21-418 Hillview Med New Jersey_v22_central_nina.logan.rvt

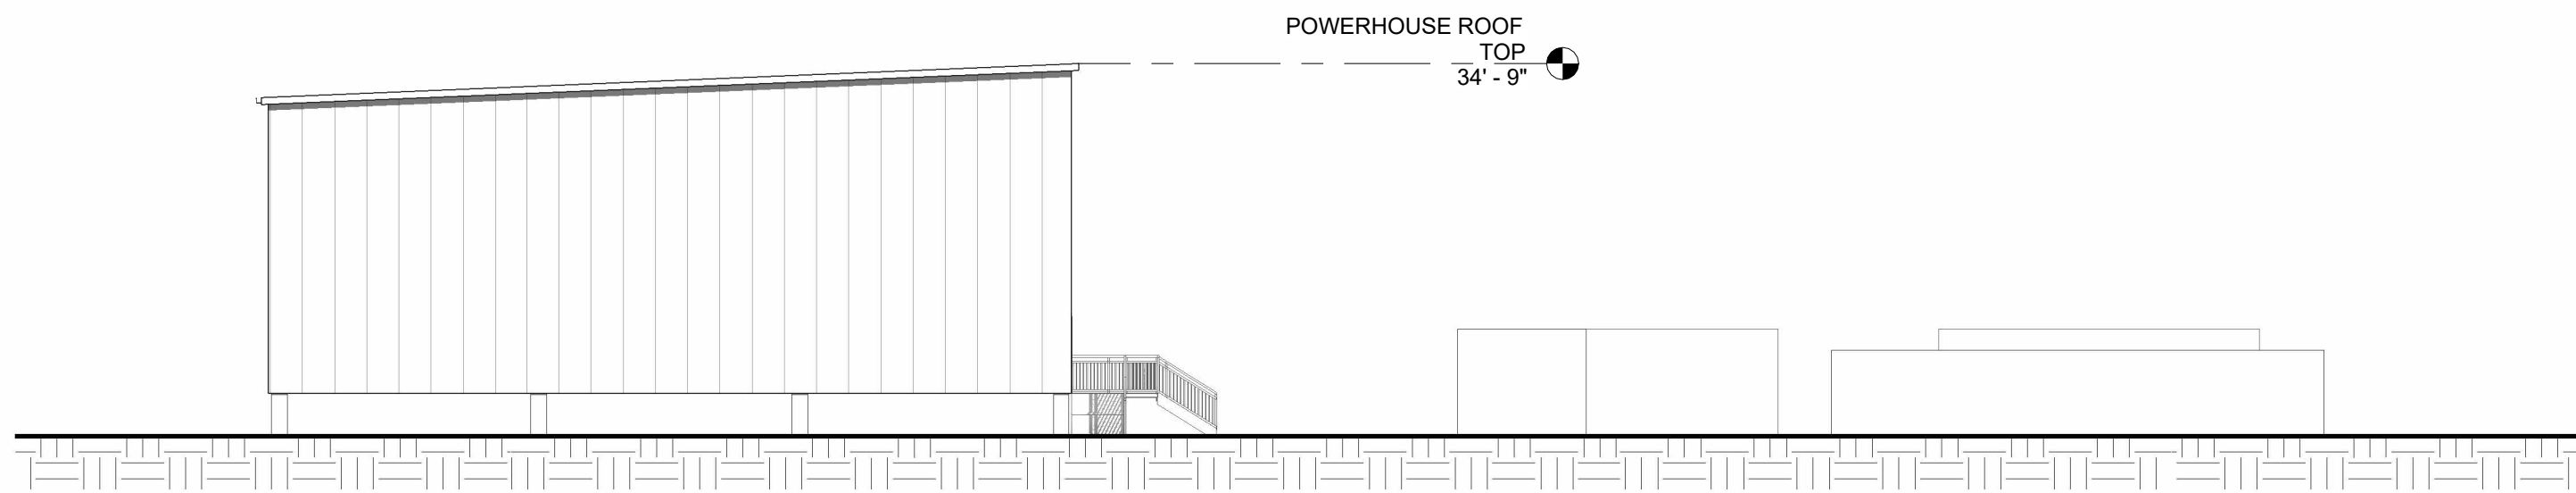


1 POWERHOUSE NORTH
A4.2 SCALE: 1/16" = 1'-0"

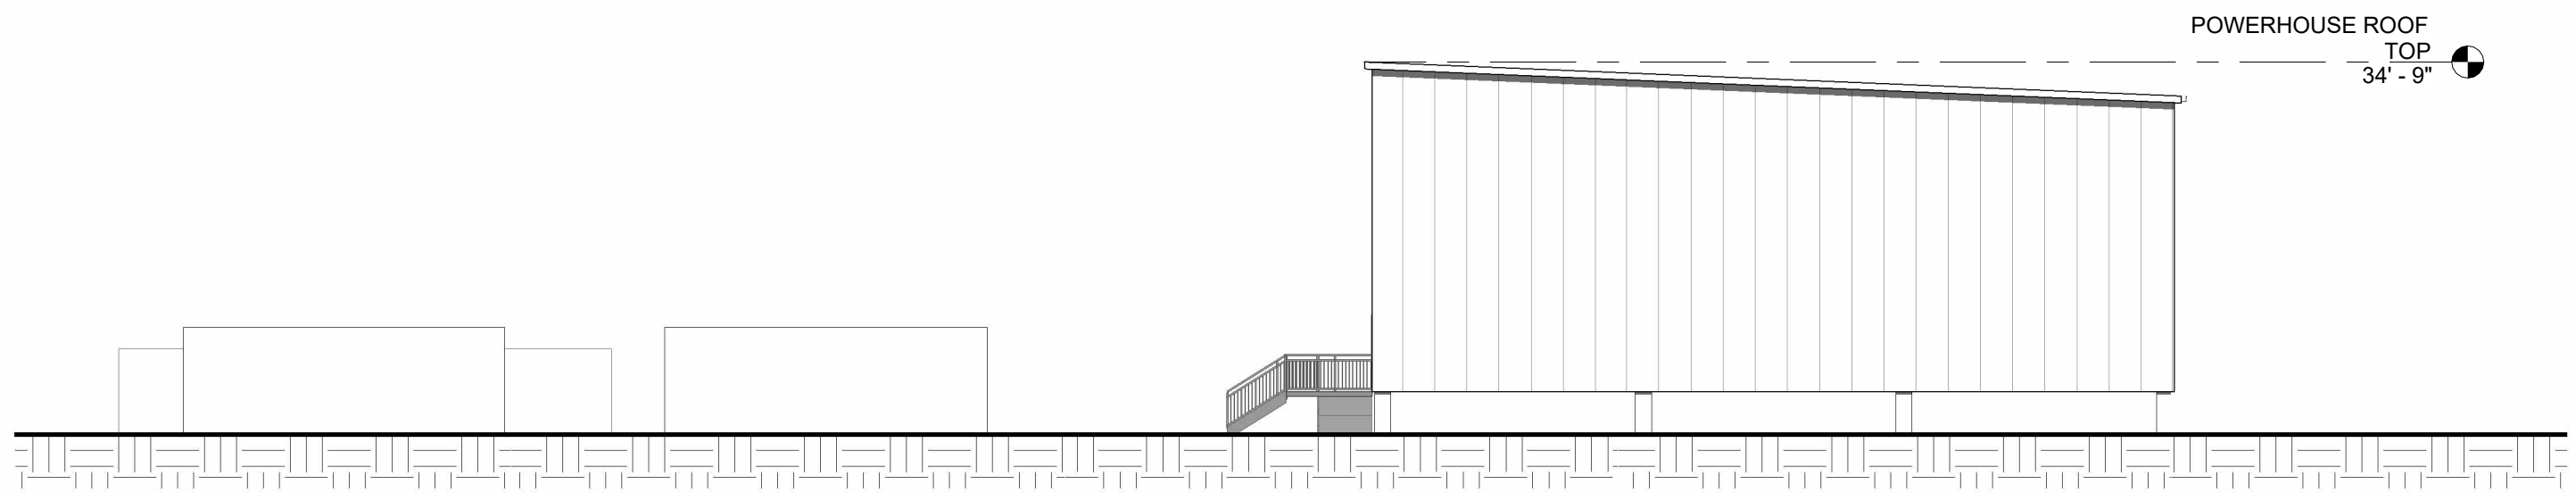

2 POWERSOUTH SOUTH
A4.2 SCALE: 1/16" = 1'-0"

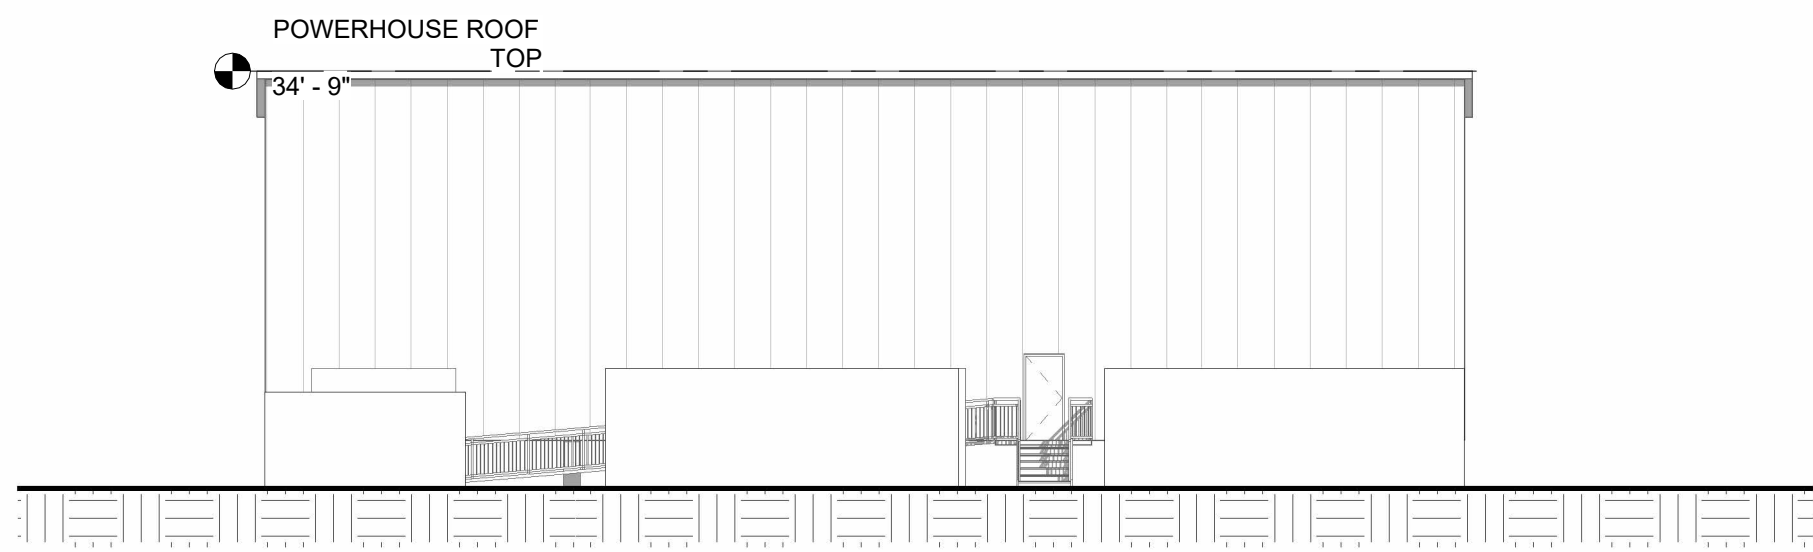

3 POWERHOUSE WEST
A4.2 SCALE: 1/16" = 1'-0"

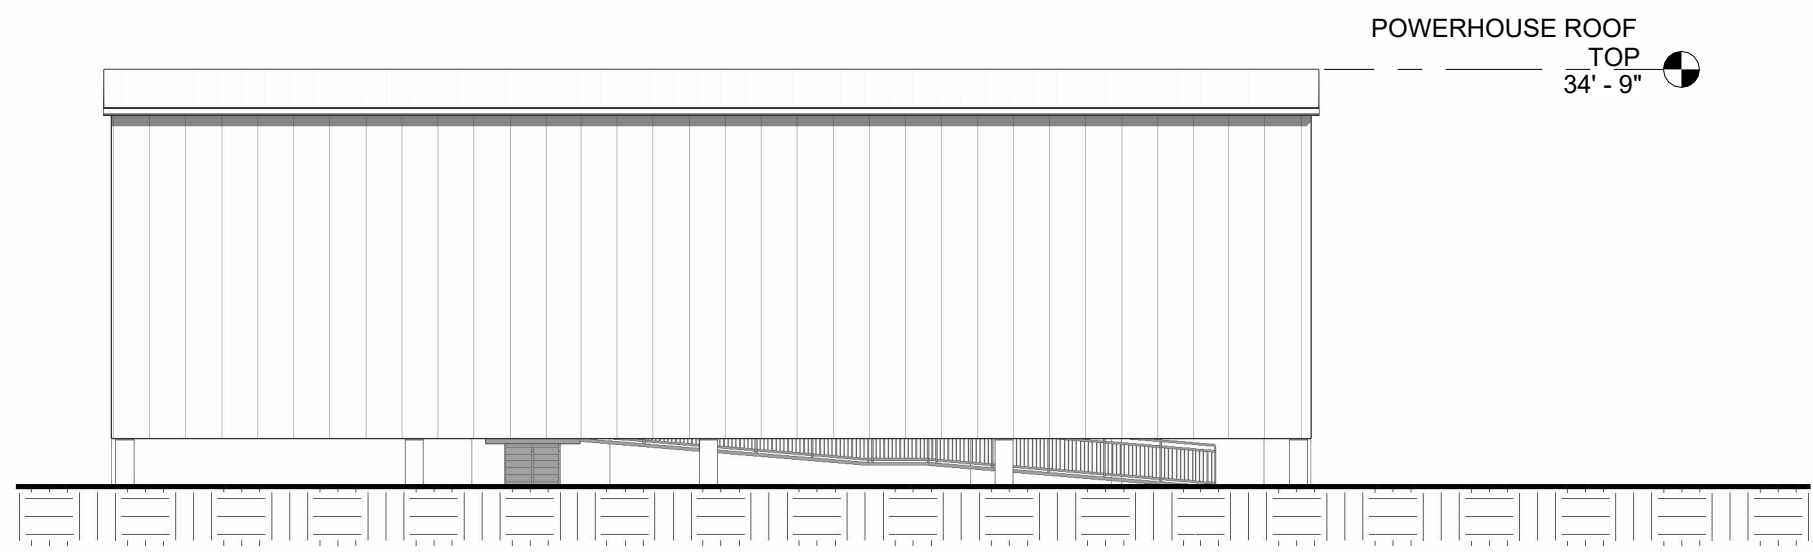

4 POWERHOUSE EAST
A4.2 SCALE: 1/16" = 1'-0"

11 Ninth Street
Suite 120
Columbus, GA 31901
P. (706) 571-6923
F. (706) 571-6928

NOT FOR
CONSTRUCTION

HILLVIEW MED
INC.

KEN VANDEVREDE
30 HILLVIEW ROAD, LINCOLN
PARK, NJ 07035

DESIGN
DOCUMENTS

NOT FOR BID

Project Number: D21-418
Date: 08/23/2022
Drawn By: Author
Checked By: Checker
Revisions:

No.	Date	Description
-----	------	-------------

Sheet Description


POWERHOUSE
ELEVATIONS

Sheet Number


A4.2

FILE PATH: C:\Users\Nina.Logan\Documents\22.0817.D21-418 Hillview Med New Jersey_v22_central_nina.logan.rvt

PRINTED: 8/23/2022 3:22:49 PM

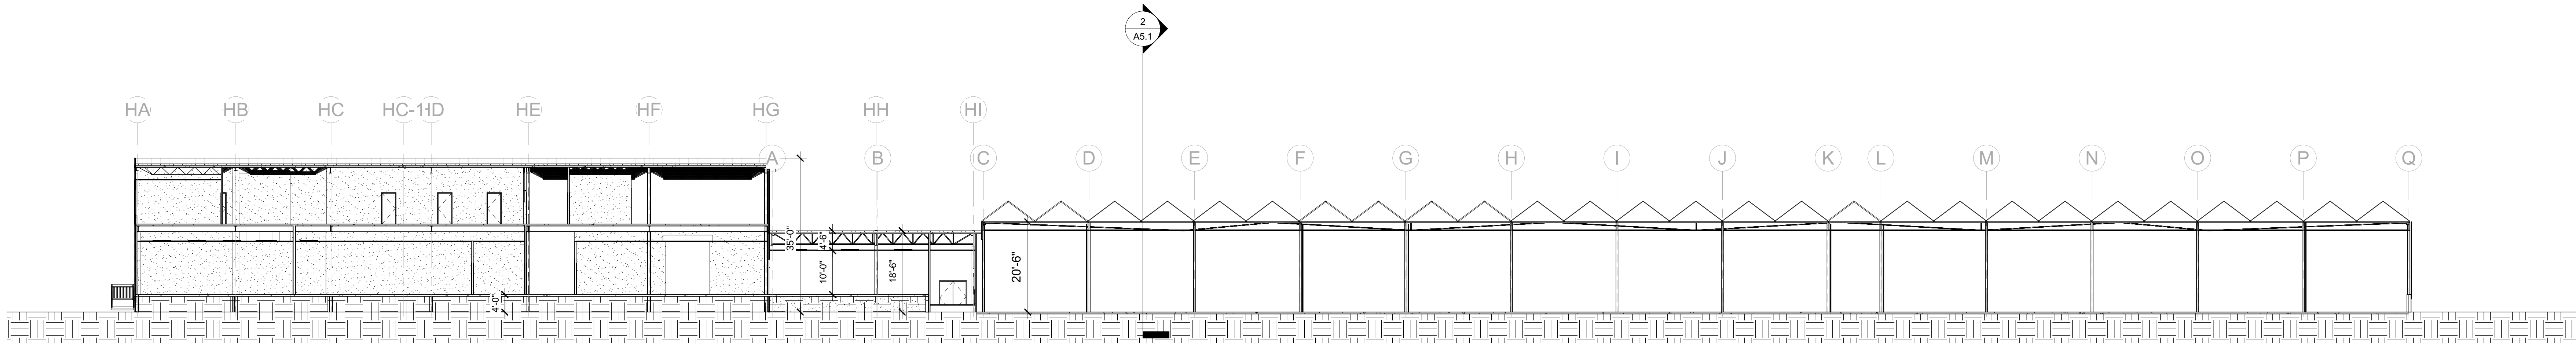

1 Section 1
A5.1 SCALE: 1/16" = 1'-0"

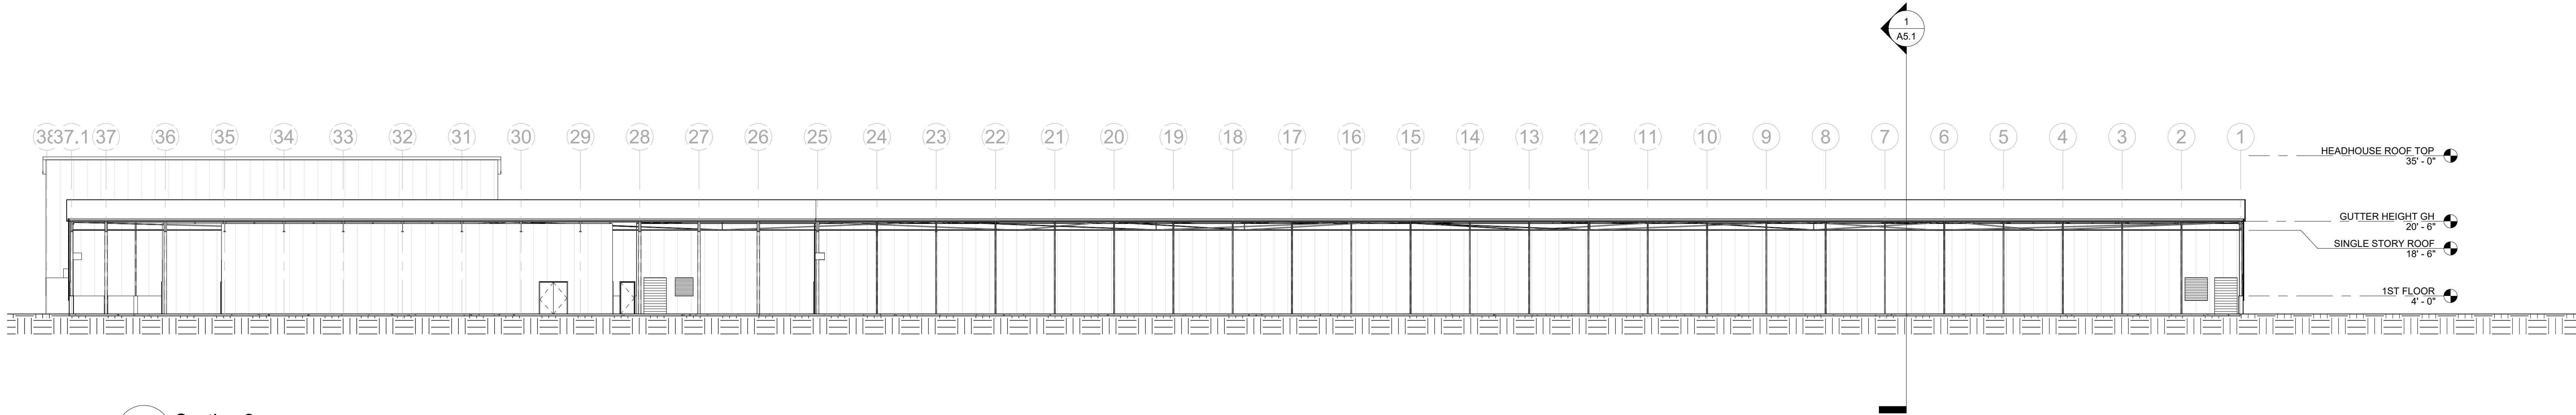

2 Section 2
A5.1 SCALE: 1/16" = 1'-0"