



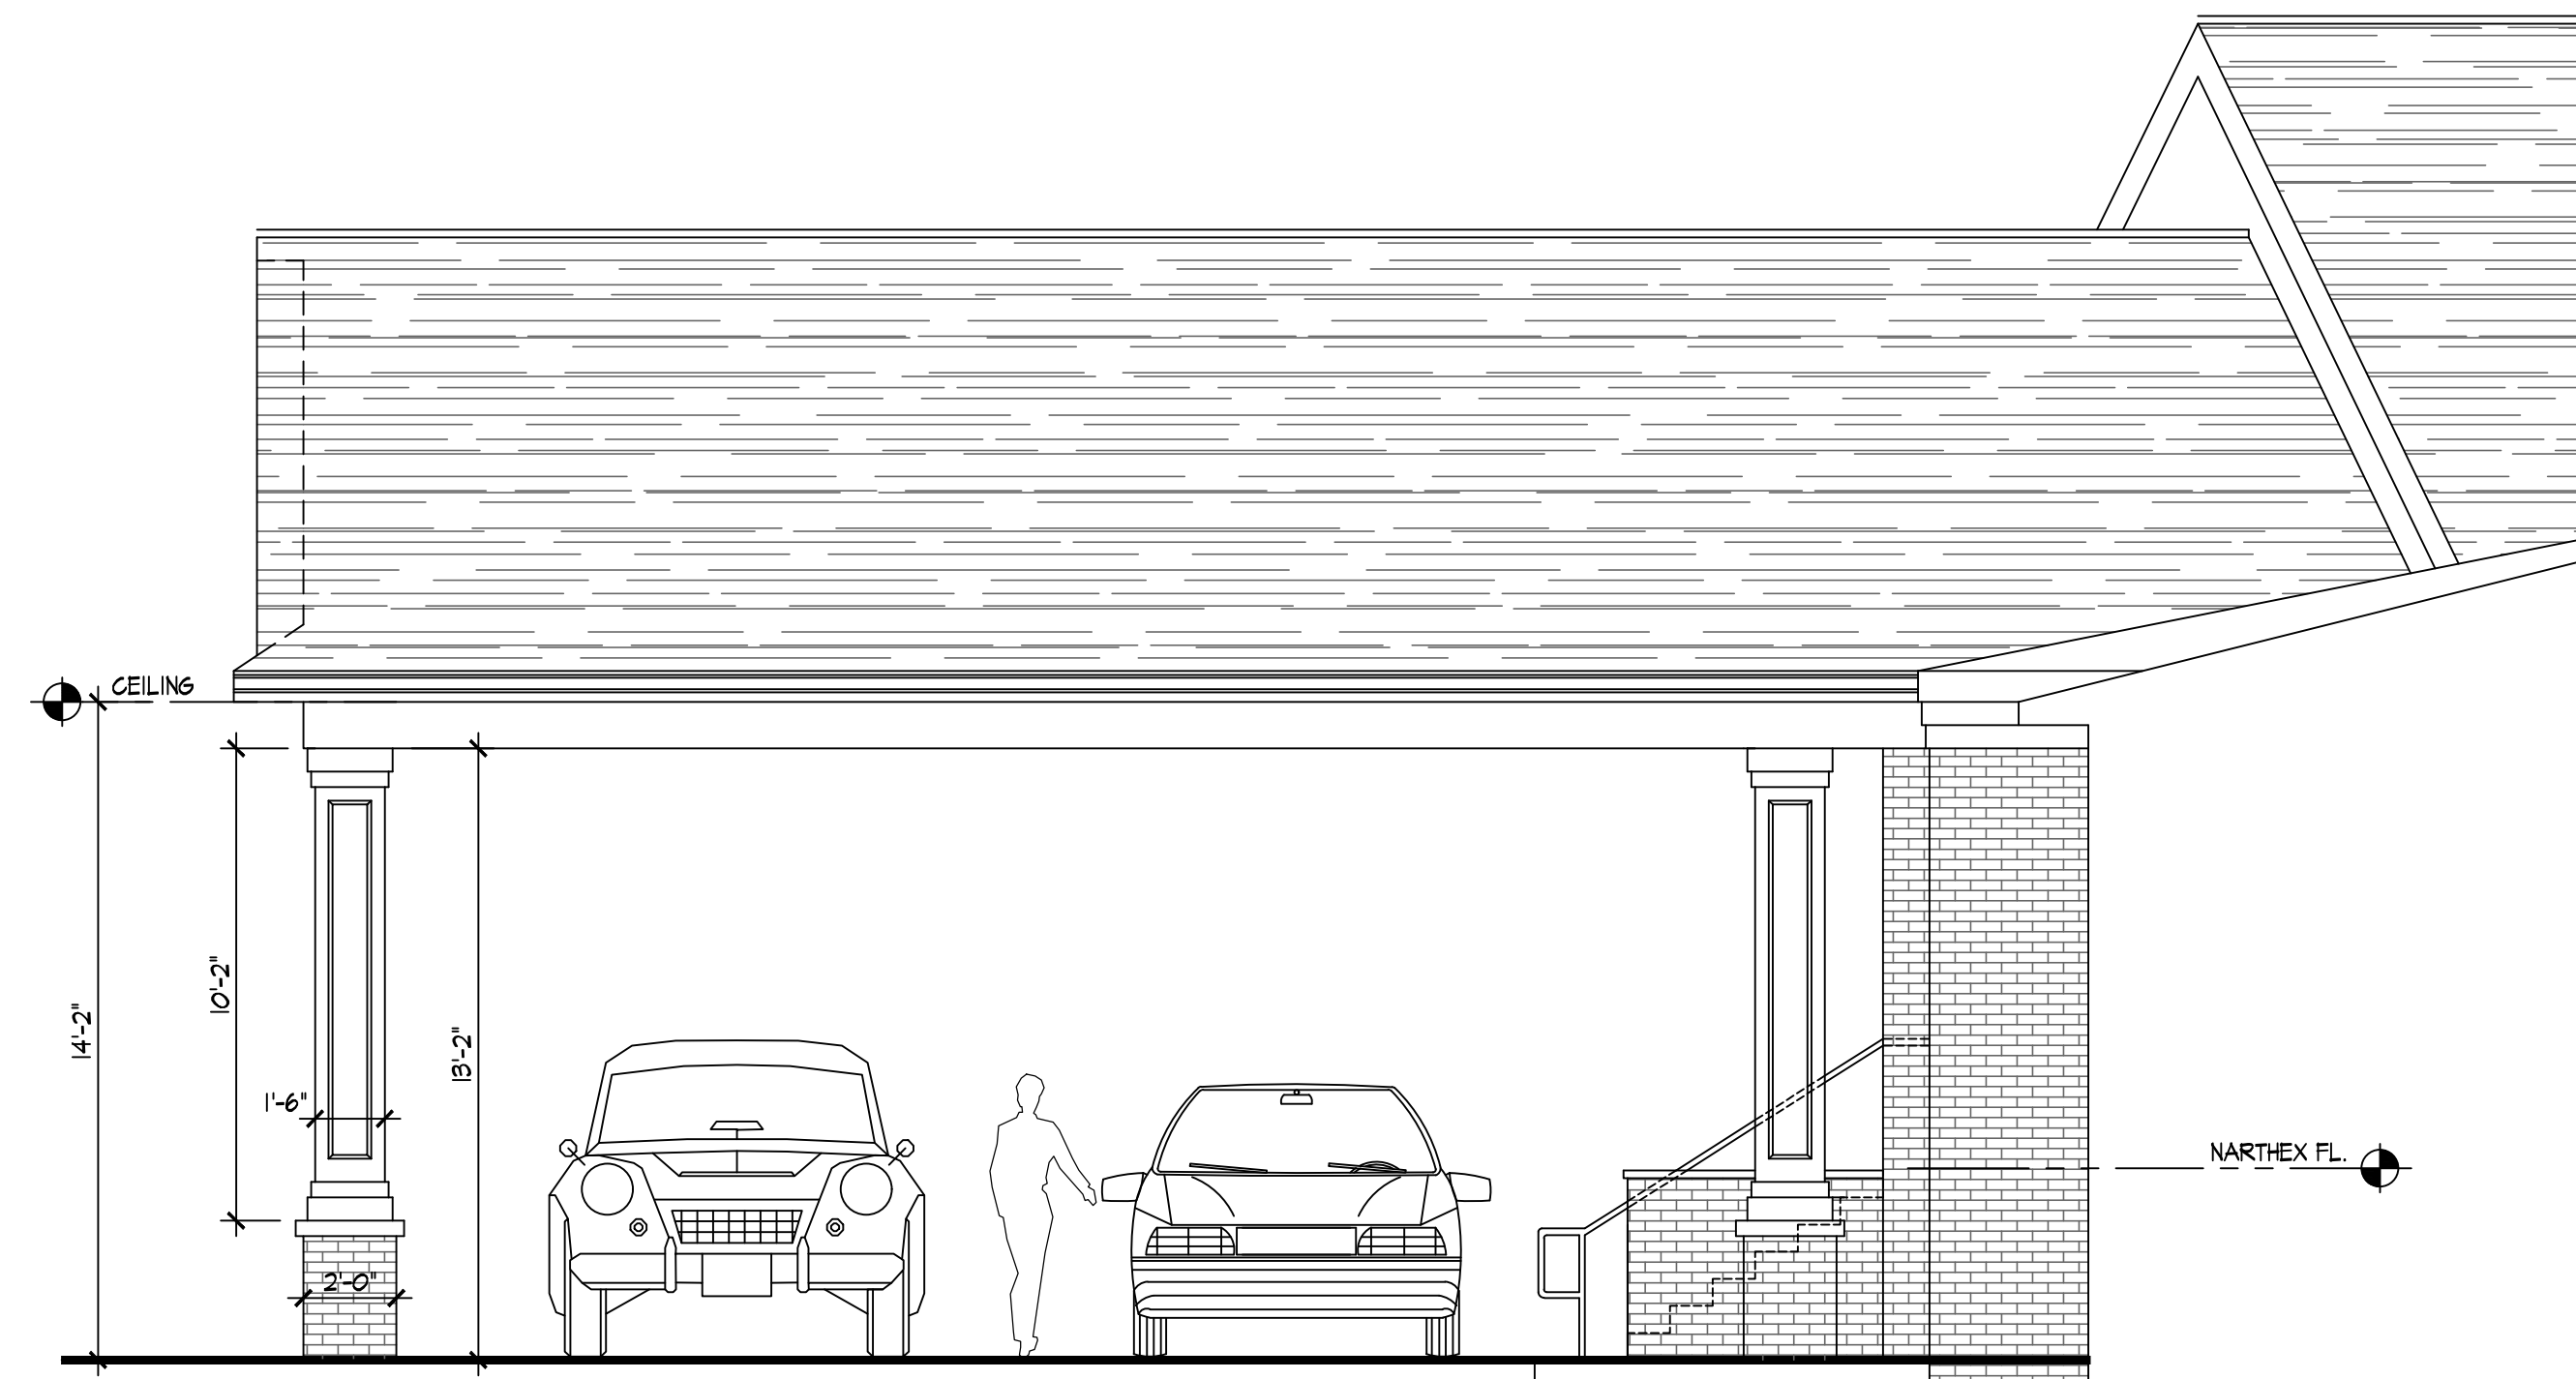

RIGHT SIDE ELEVATION
SCALE: 1/4" = 1'-0"



REAR ELEVATION
SCALE: 1/4" = 1'-0"

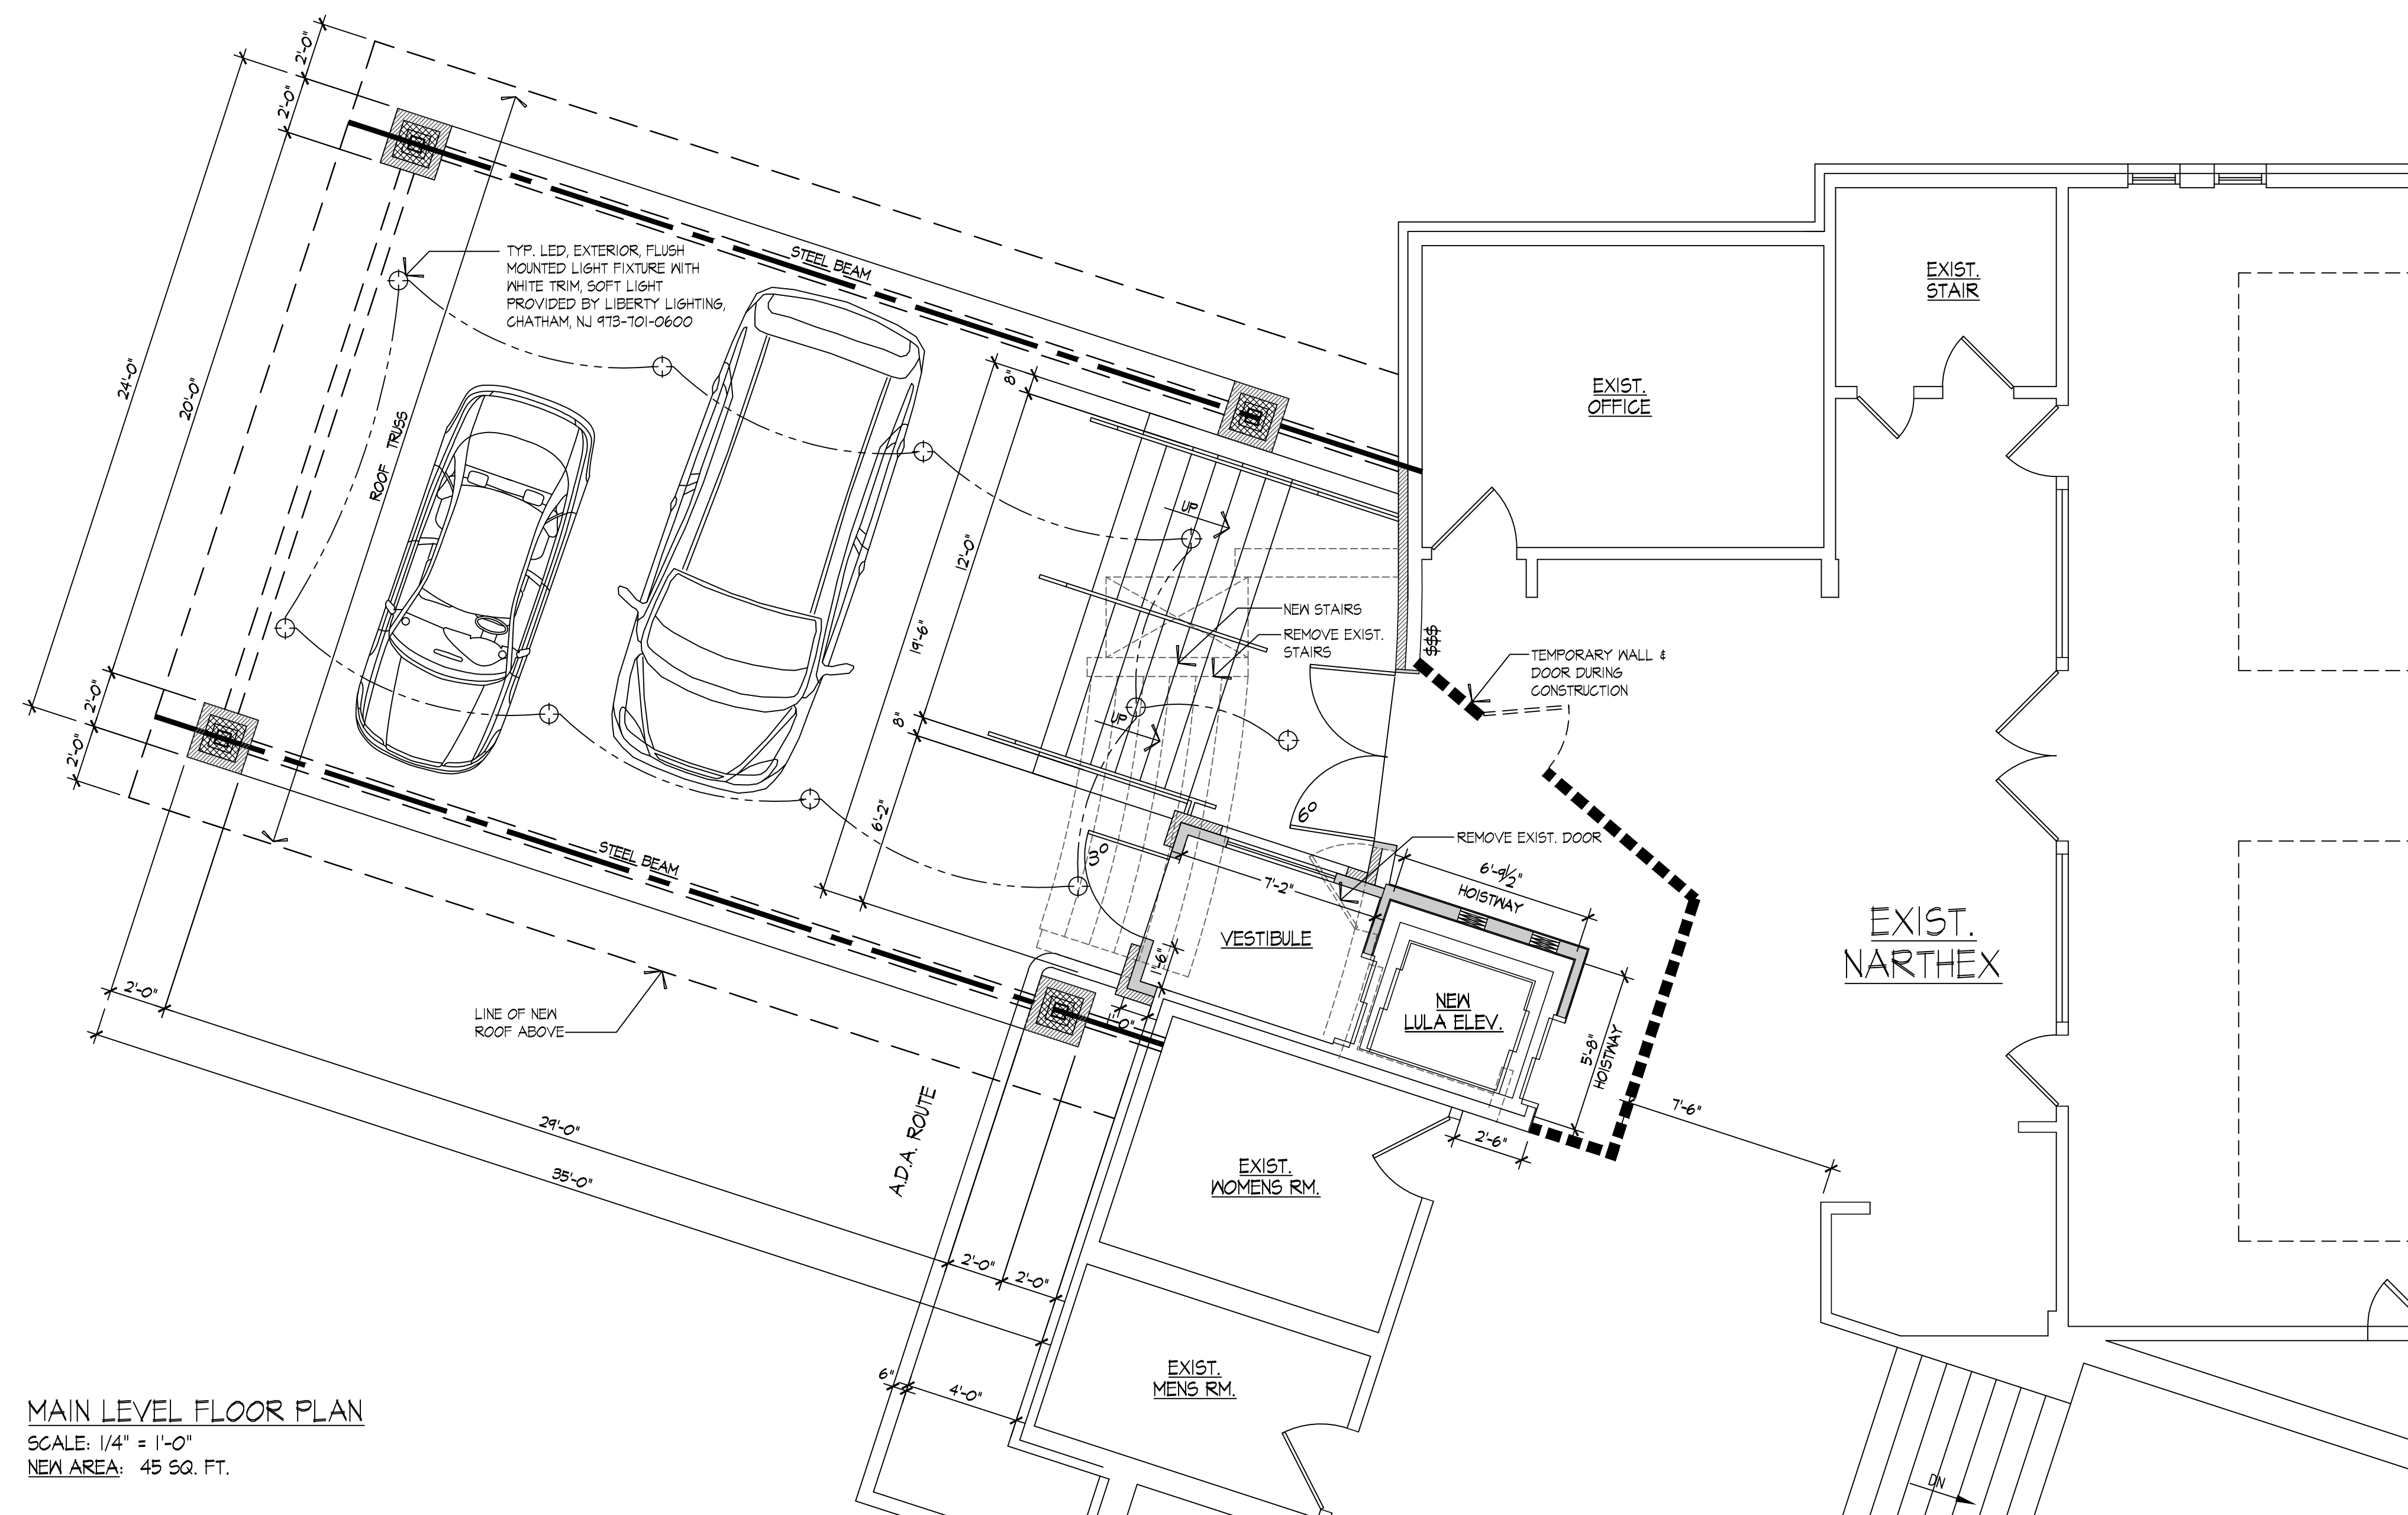

MAIN LEVEL FLOOR PLAN
SCALE: 1/4" = 1'-0"
NEW AREA: 45 SQ. FT.




JAMES P. CUTILLO ASSOCIATES
ARCHITECTS No. 09592 PLANNERS No. 4485
jpc@cutilloarchitects.com 973-831-6161
593 NEWARK POMPTON TURNPIKE, POMPTON PLAINS, NJ 07444

PROPOSED ELEVATOR FOR
POMPTON PLAINS REFORMED
BIBLE CHURCH
415 BOULEVARD
POMPTON PLAINS, NEW JERSEY


date: 4-14-20
scale: AS NOTED
drawn by: DAI
checked by: JPC

FLOOR PLAN
ELEVATIONS


job no.
drawing no. **AI**
1 OF 3
architects seal and signature

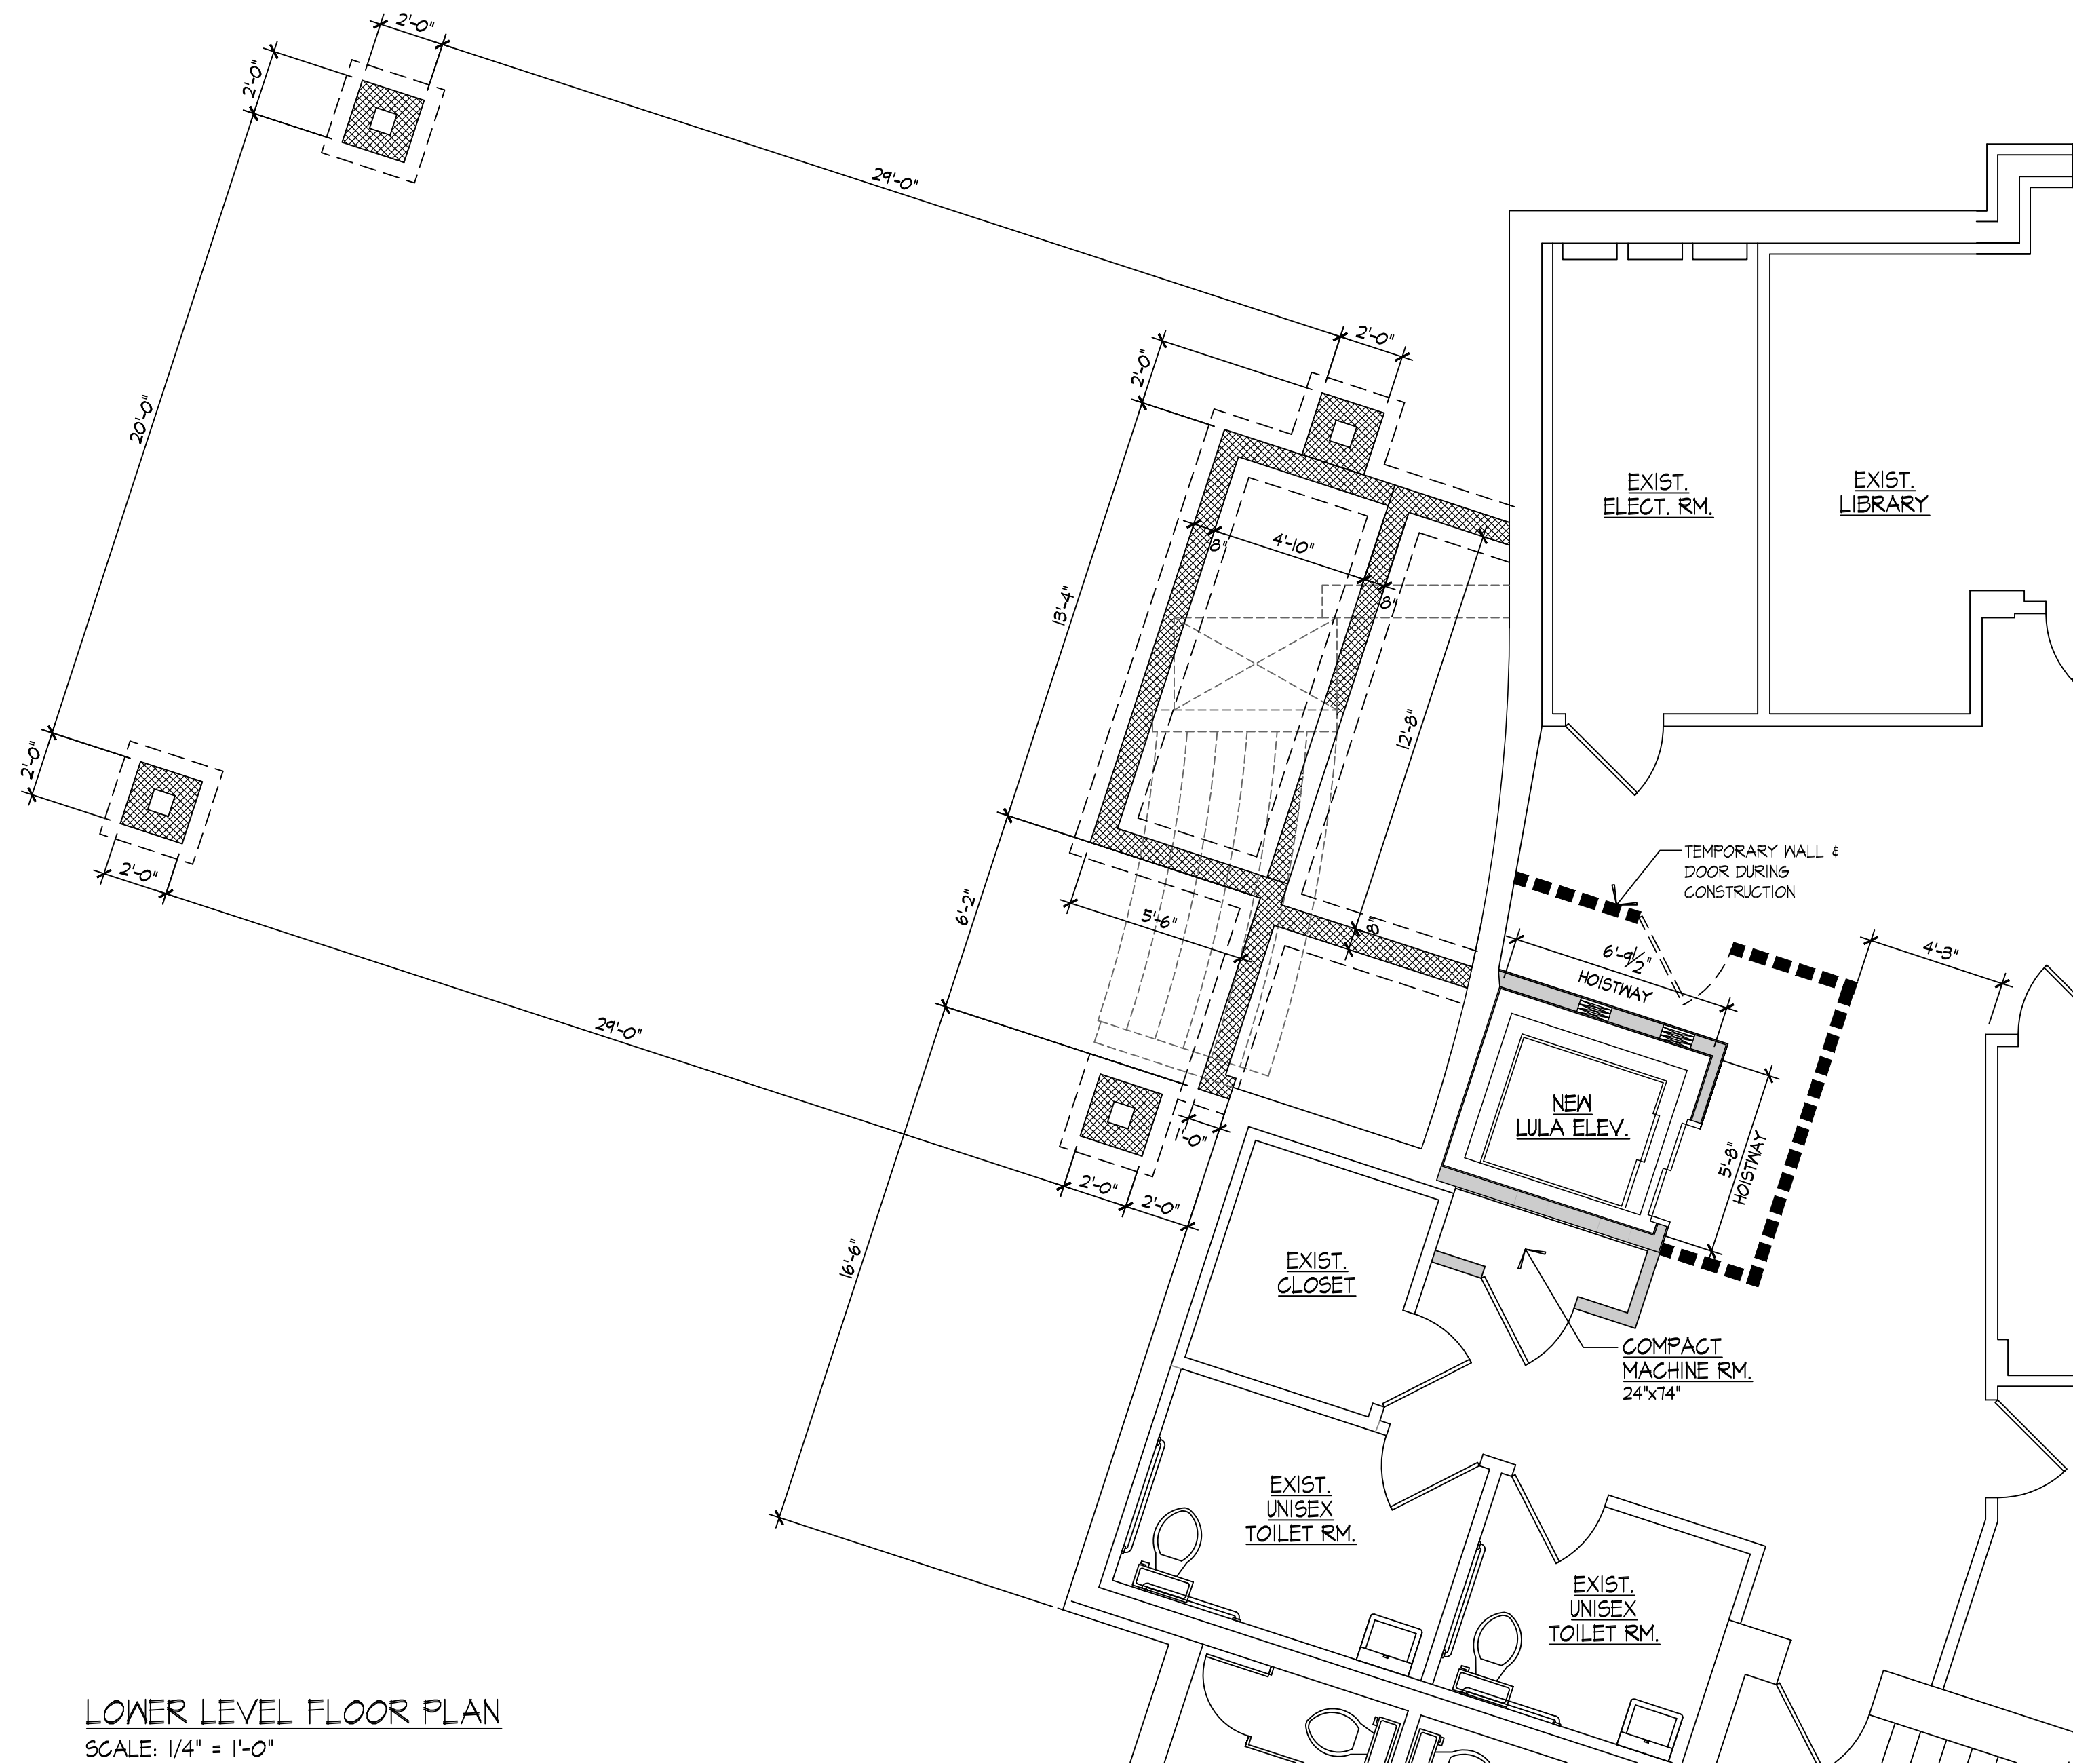


LOWER LEVEL FLOOR PLAN
SCALE: 1/4" = 1'-0"

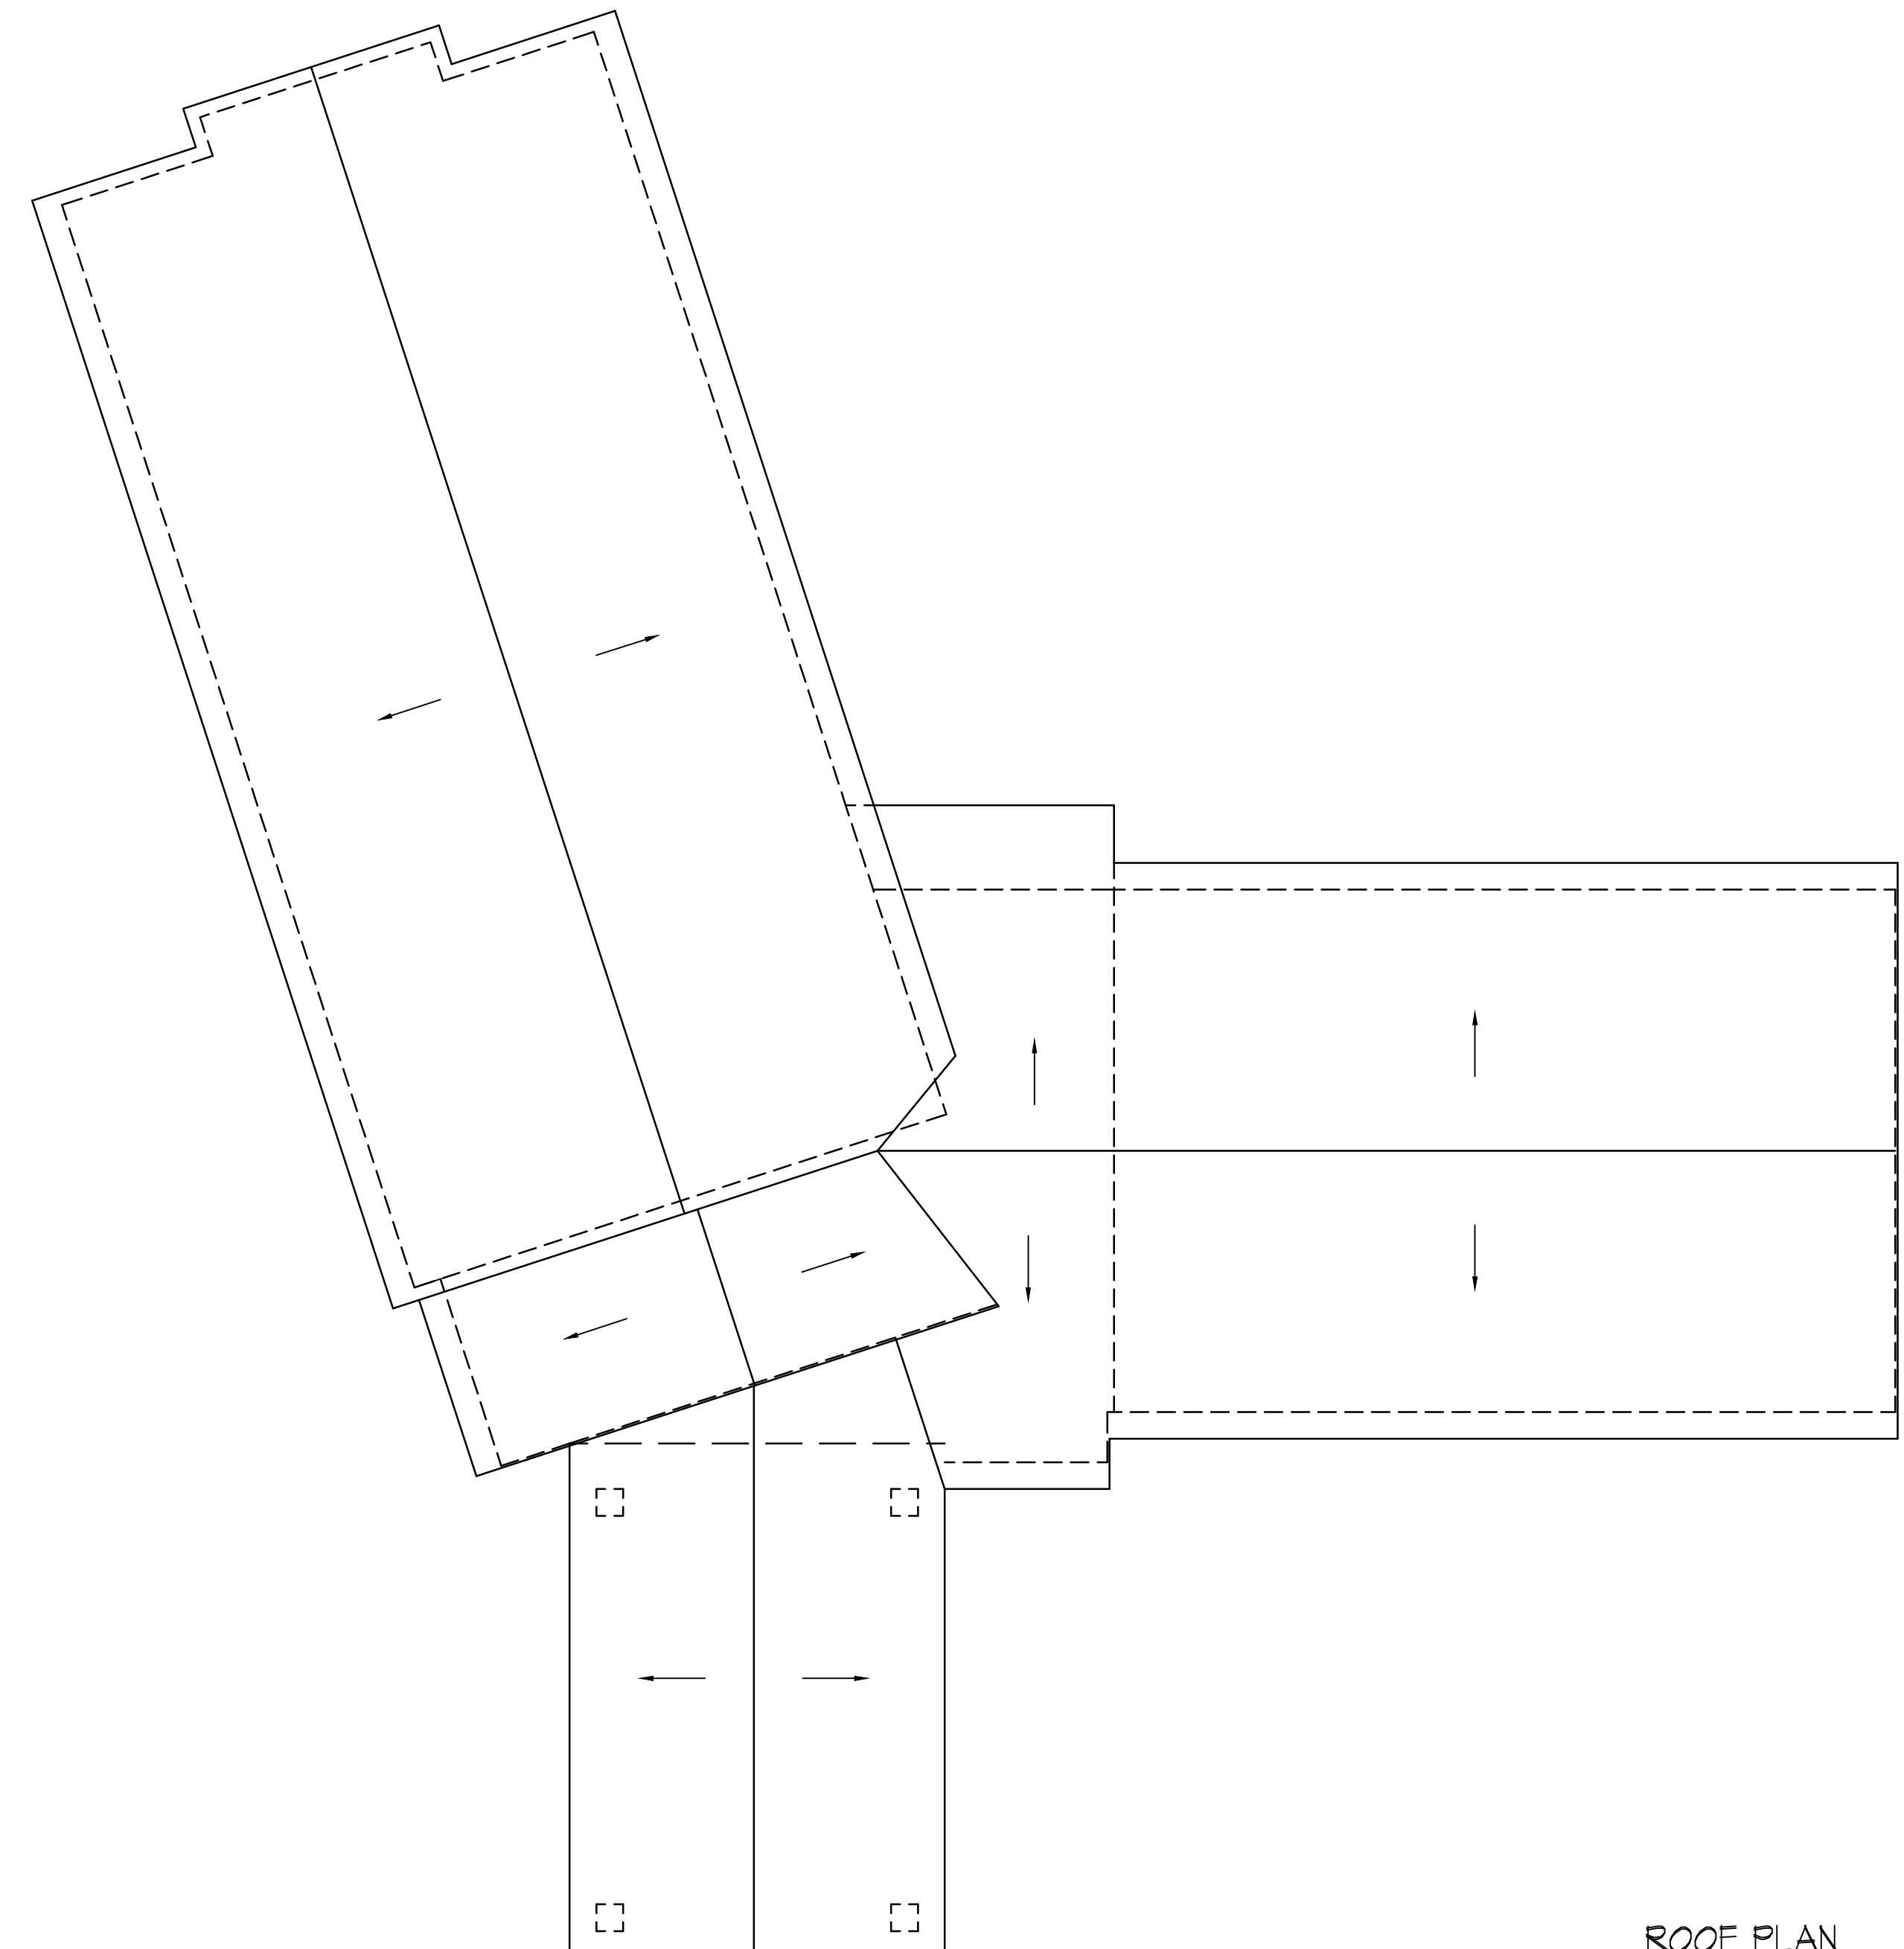

ROOF PLAN
SCALE: 3/32" = 1'-0"

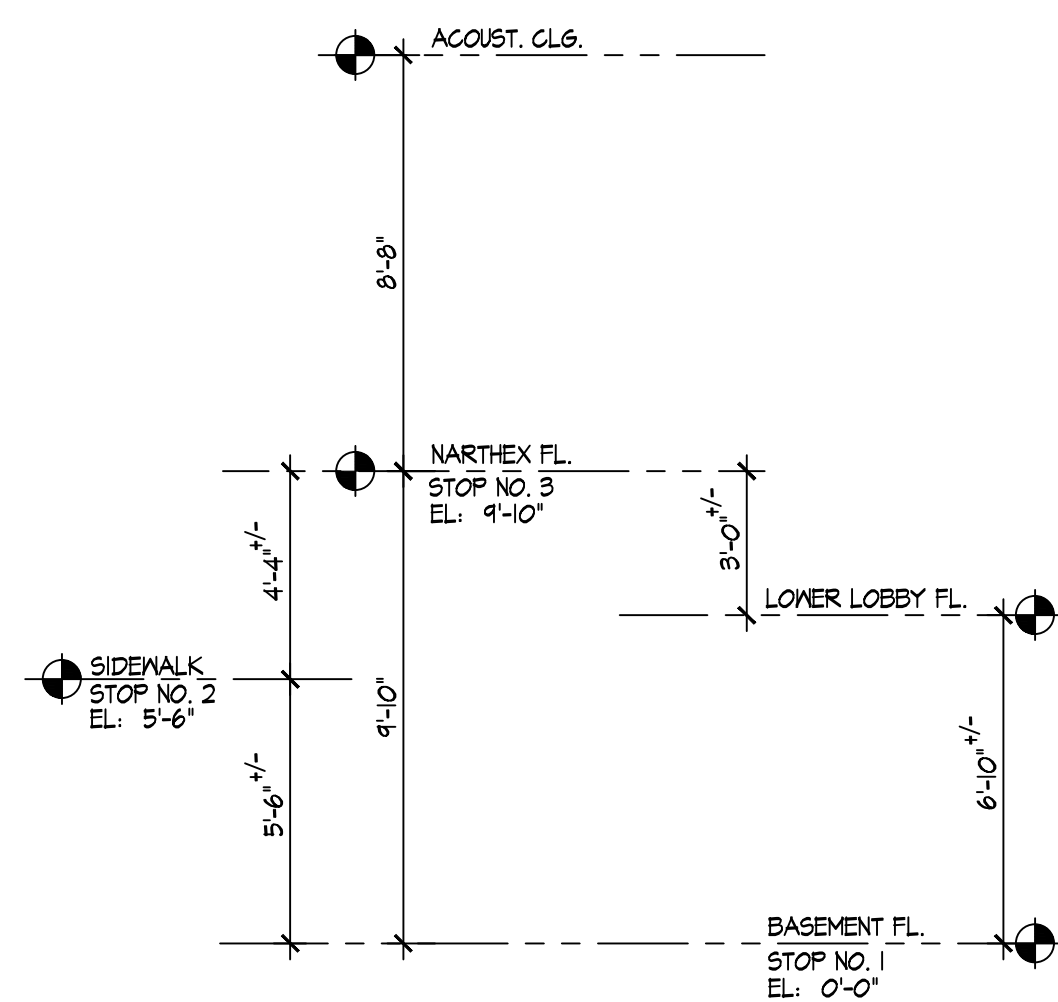

FLOOR ELEVATIONS
SCALE: 1/4" = 1'-0"

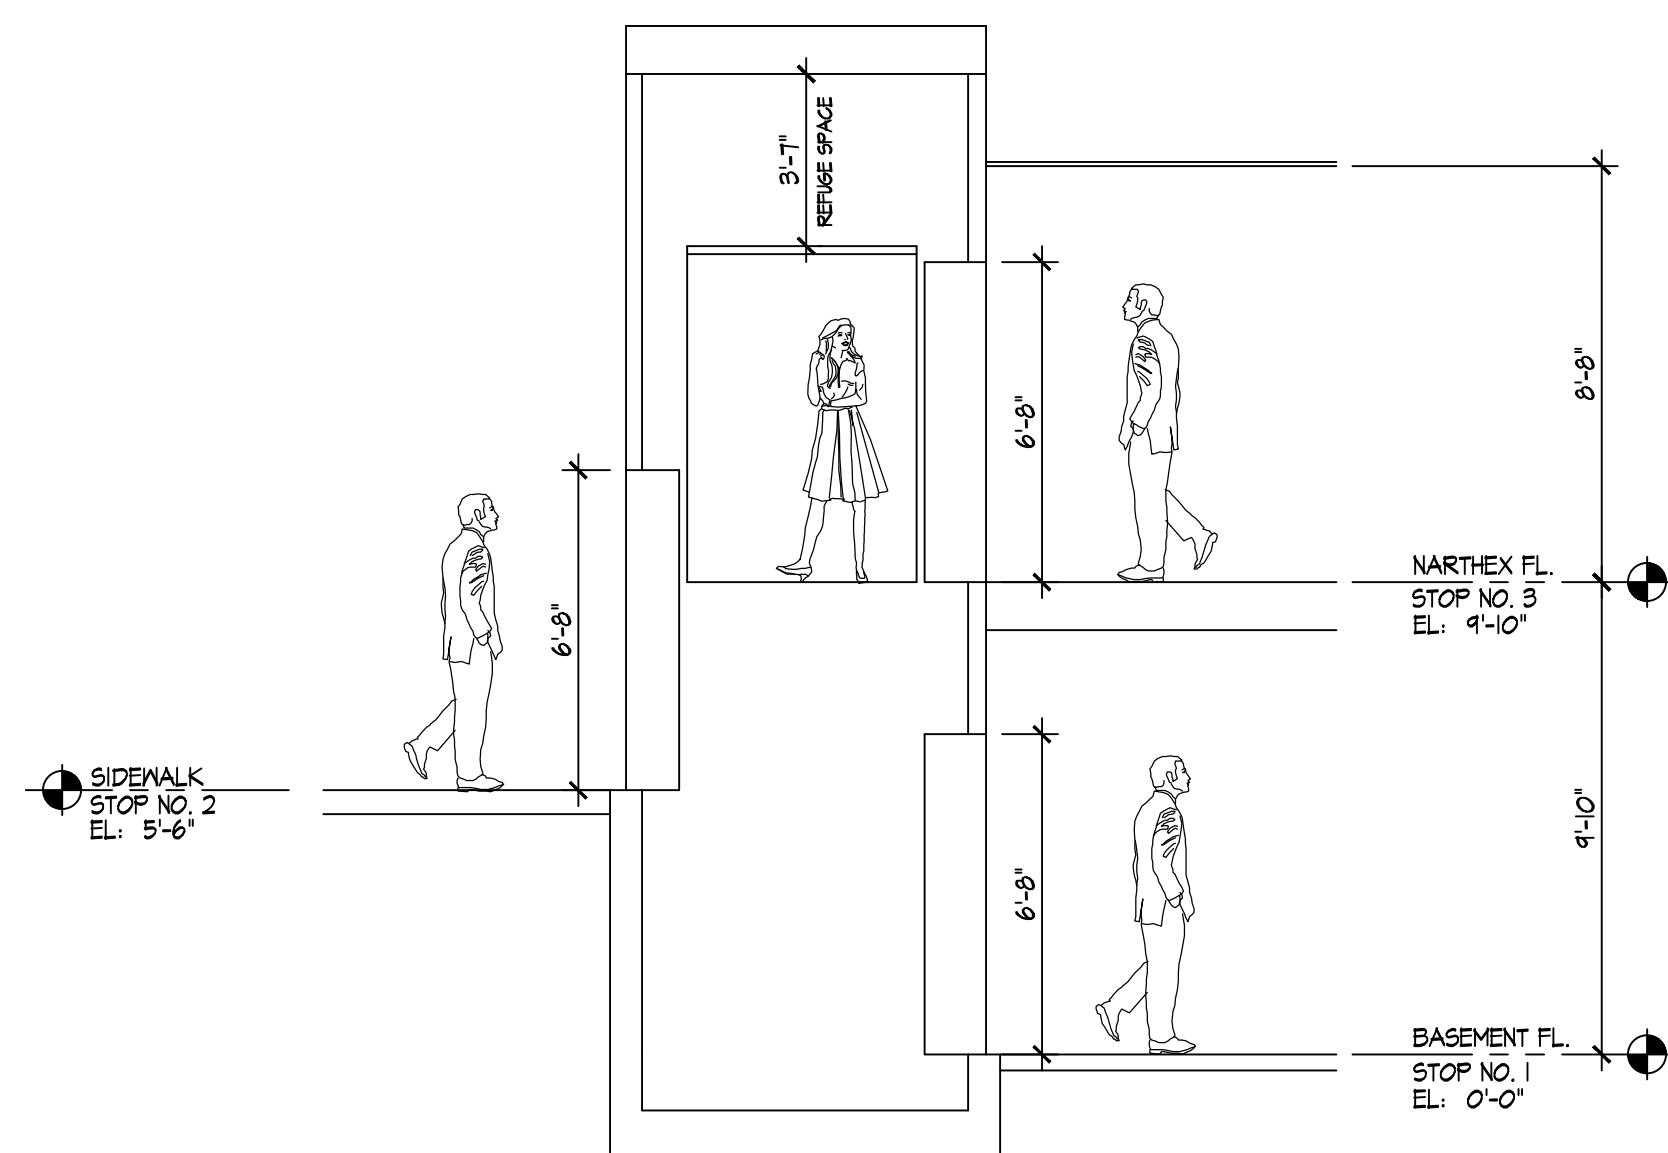

ELEVATOR SECTION
SCALE: 1/4" = 1'-0"

JAMES P. CUTILLO ASSOCIATES ARCHITECTS No. 09592 PLANNERS No. 4485 jpc@cutilloarchitects.com 973-831-6161 593 NEWARK POMPTON TURNPIKE, POMPTON PLAINS, NJ 07444		LOWER LEVEL PLAN ELEVATOR SECTION	
PROPOSED ELEVATOR FOR POMPTON PLAINS REFORMED BIBLE CHURCH 415 BOULEVARD POMPTON PLAINS, NEW JERSEY		date: 4-14-20 scale: AS NOTED drawn by: DAI checked by: JPC	job no. drawing no. A2 2 OF 3 architects seal and signature

