



TRICARICO ARCHITECTURE AND DESIGN PC
502 VALLEY ROAD, WAYNE, NJ 07470
T: 973-692-0222 F: 973-692-0223
TRICARICO.COM

NICHOLAS J. TRICARICO
NEW JERSEY LICENSE # 21A100641100


DATE: 02/10/20

PROJECT NO.: 190223

LOCATION: BLOCK 2007 LOT 3 OUTPARCEL 'A'

PROJECT: 190223


PLOT SCALE: AS NOTED

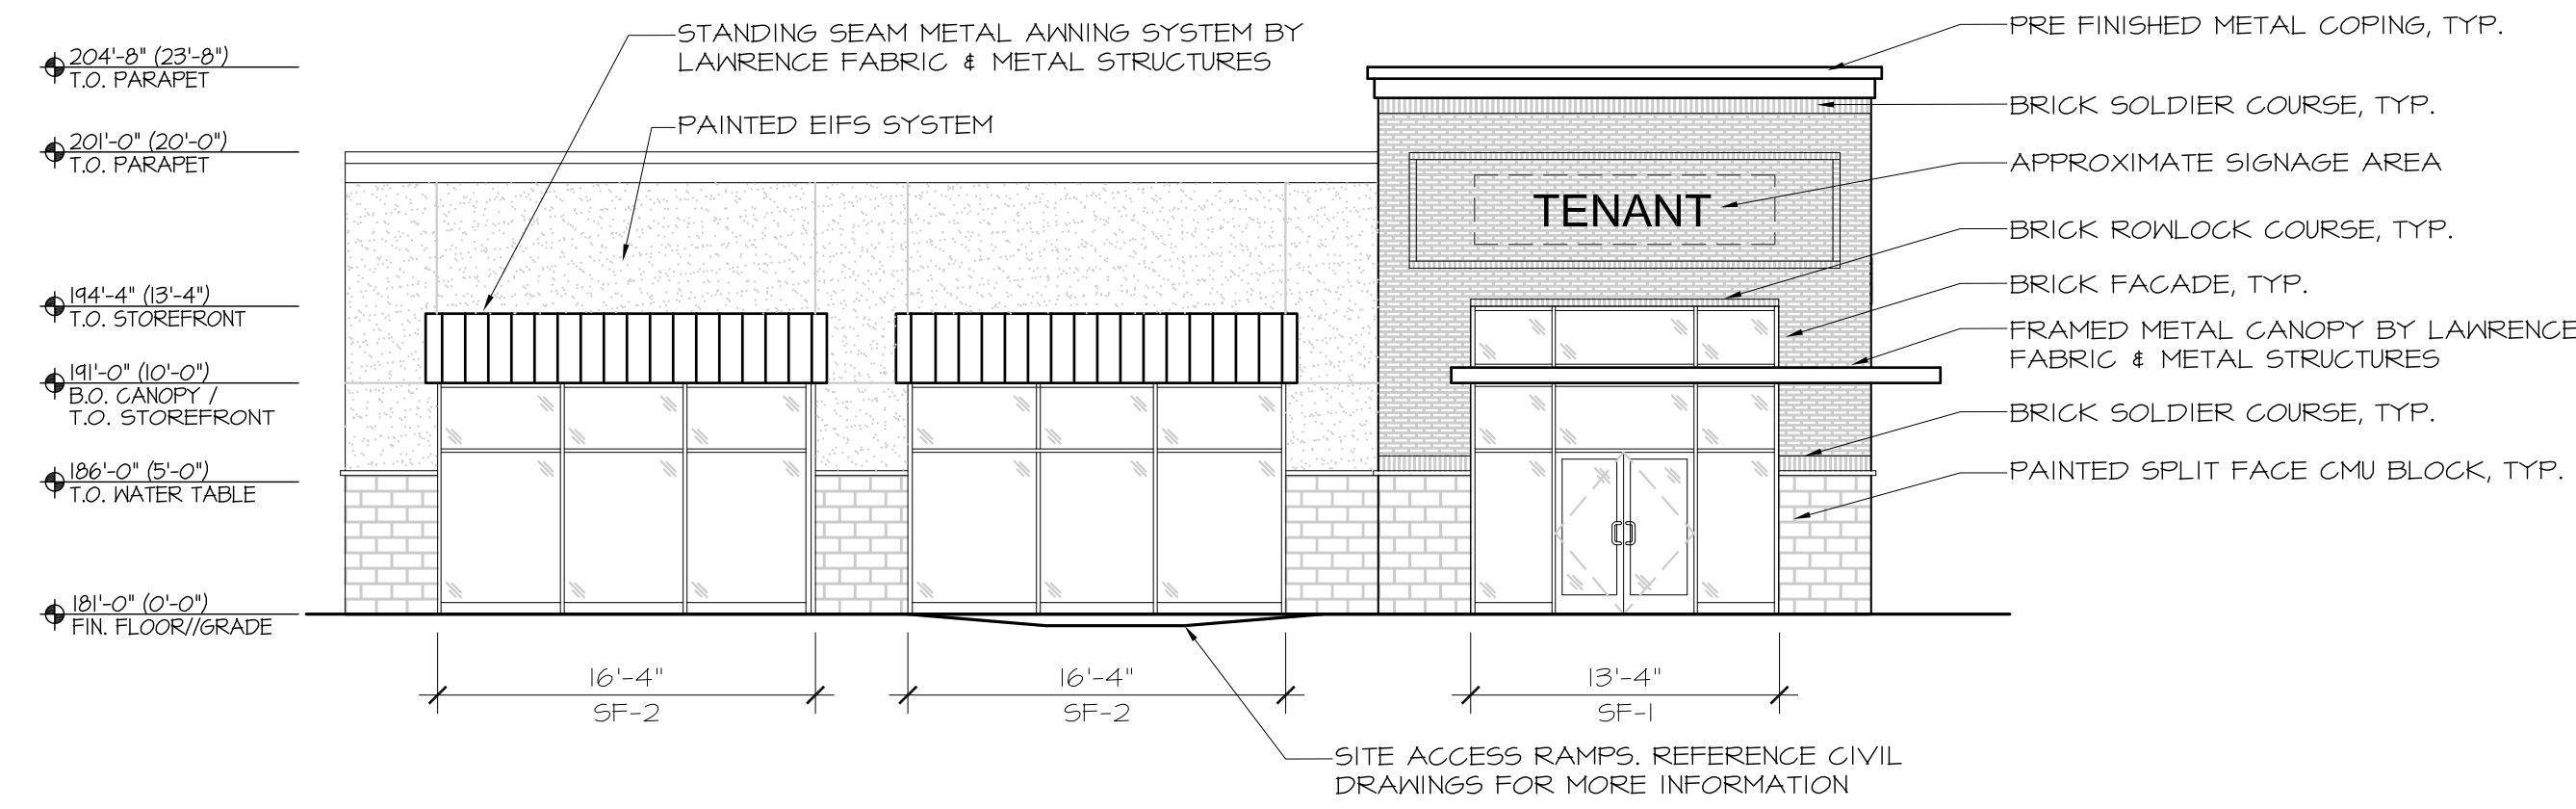

FINAL DESIGN SUBJECT TO CHANGE. RAILING NOT SHOWN IN FRONT OF BUILDING FOR CLARITY.

NORTH ELEVATION (FRONT)

1/8" = 1'-0"
DDBA2

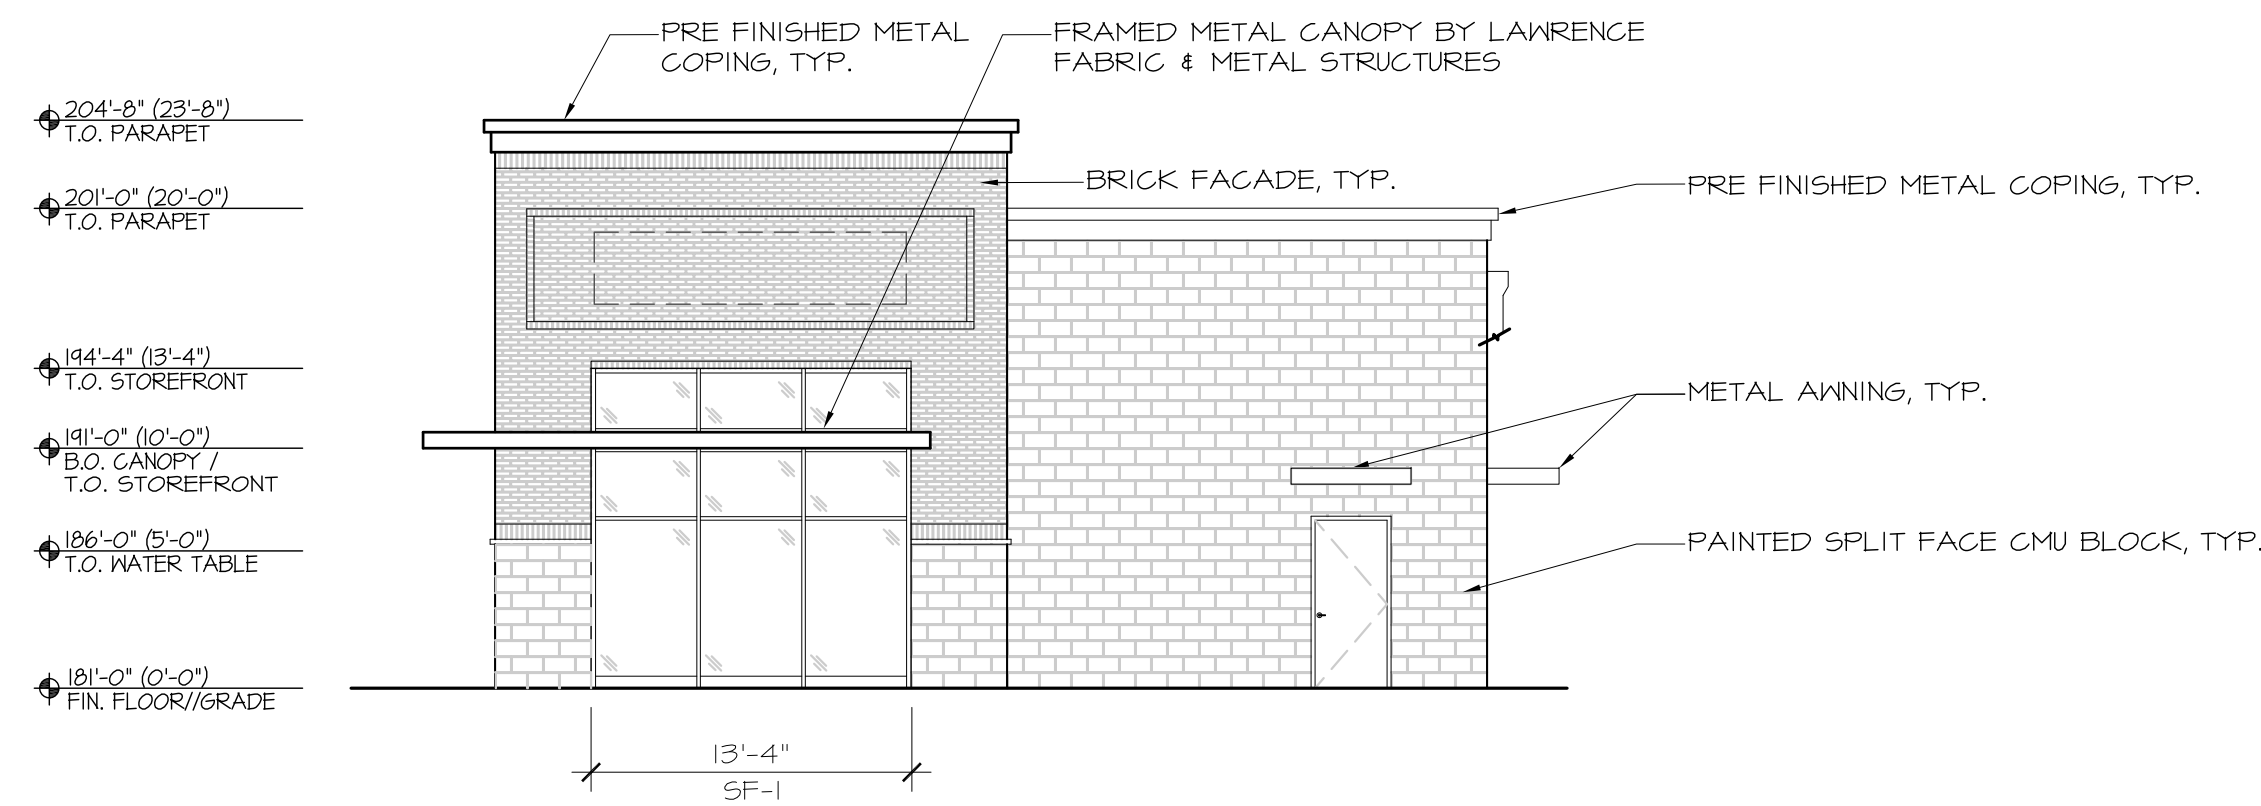


FINAL DESIGN SUBJECT TO CHANGE.

WEST ELEVATION (RIGHT)

1/8" = 1'-0"
DDBA2

2

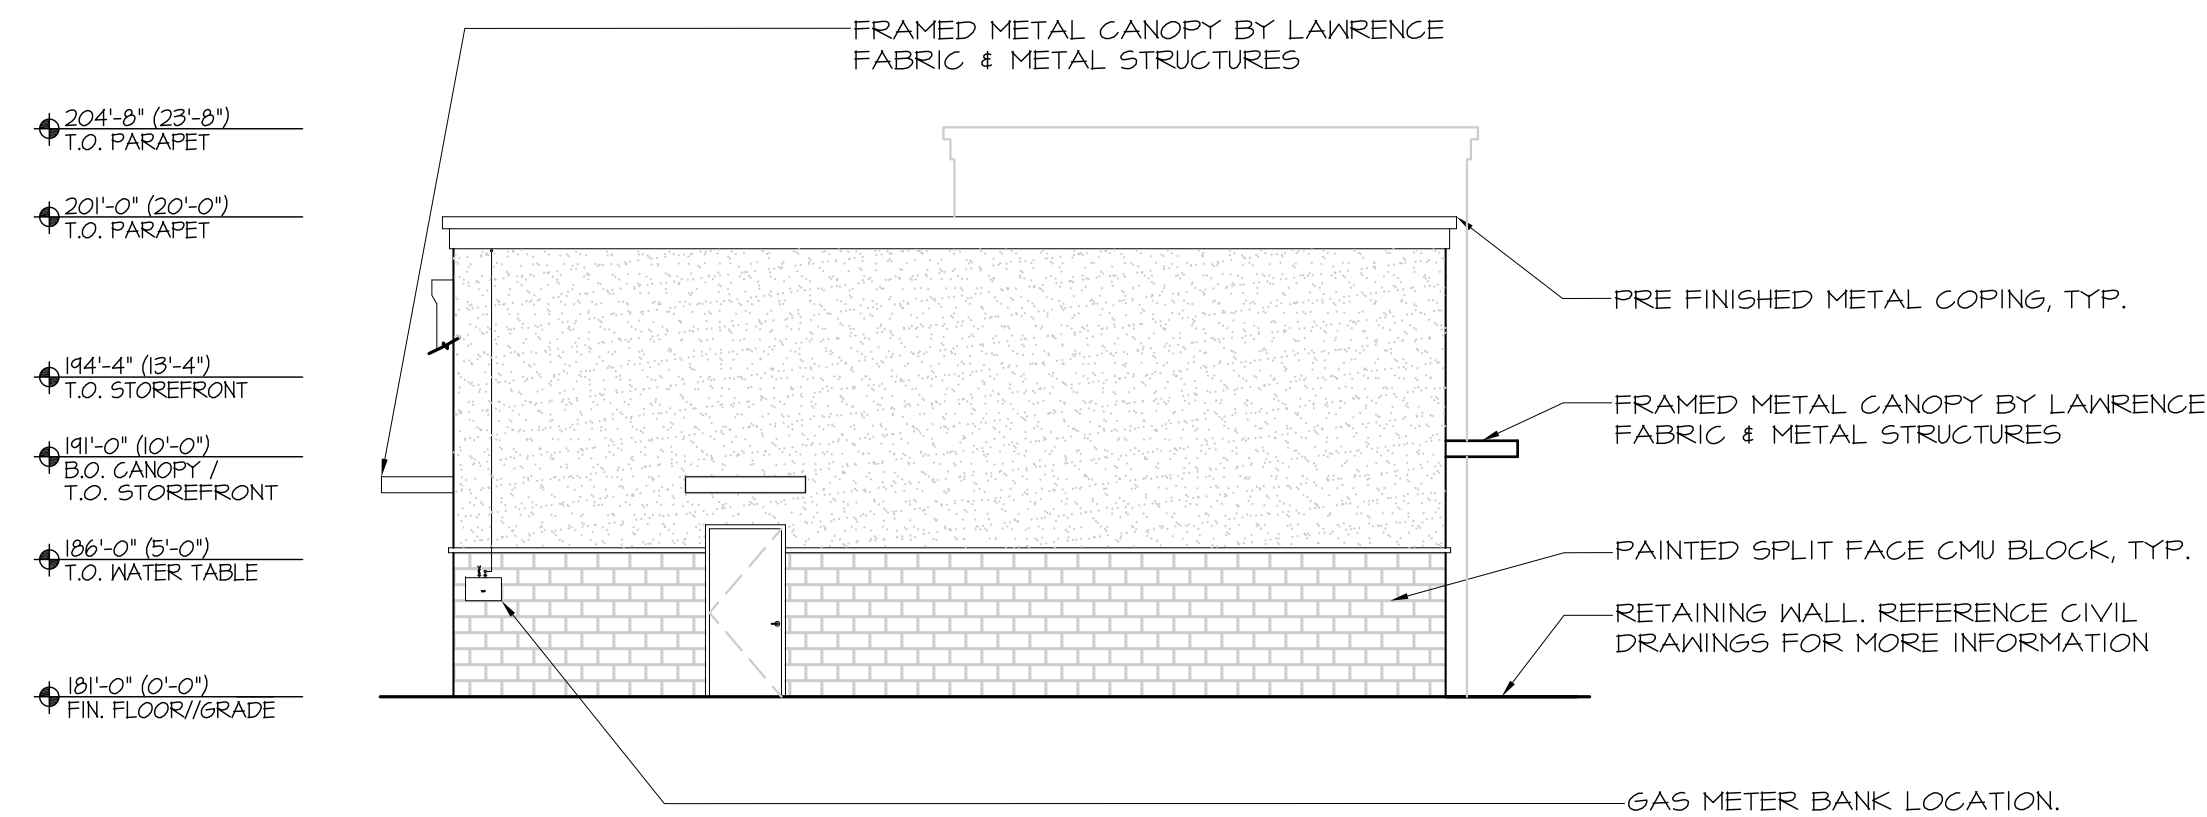


FINAL DESIGN SUBJECT TO CHANGE.

EAST ELEVATION (LEFT)

1/8" = 1'-0"
DDBA2

3

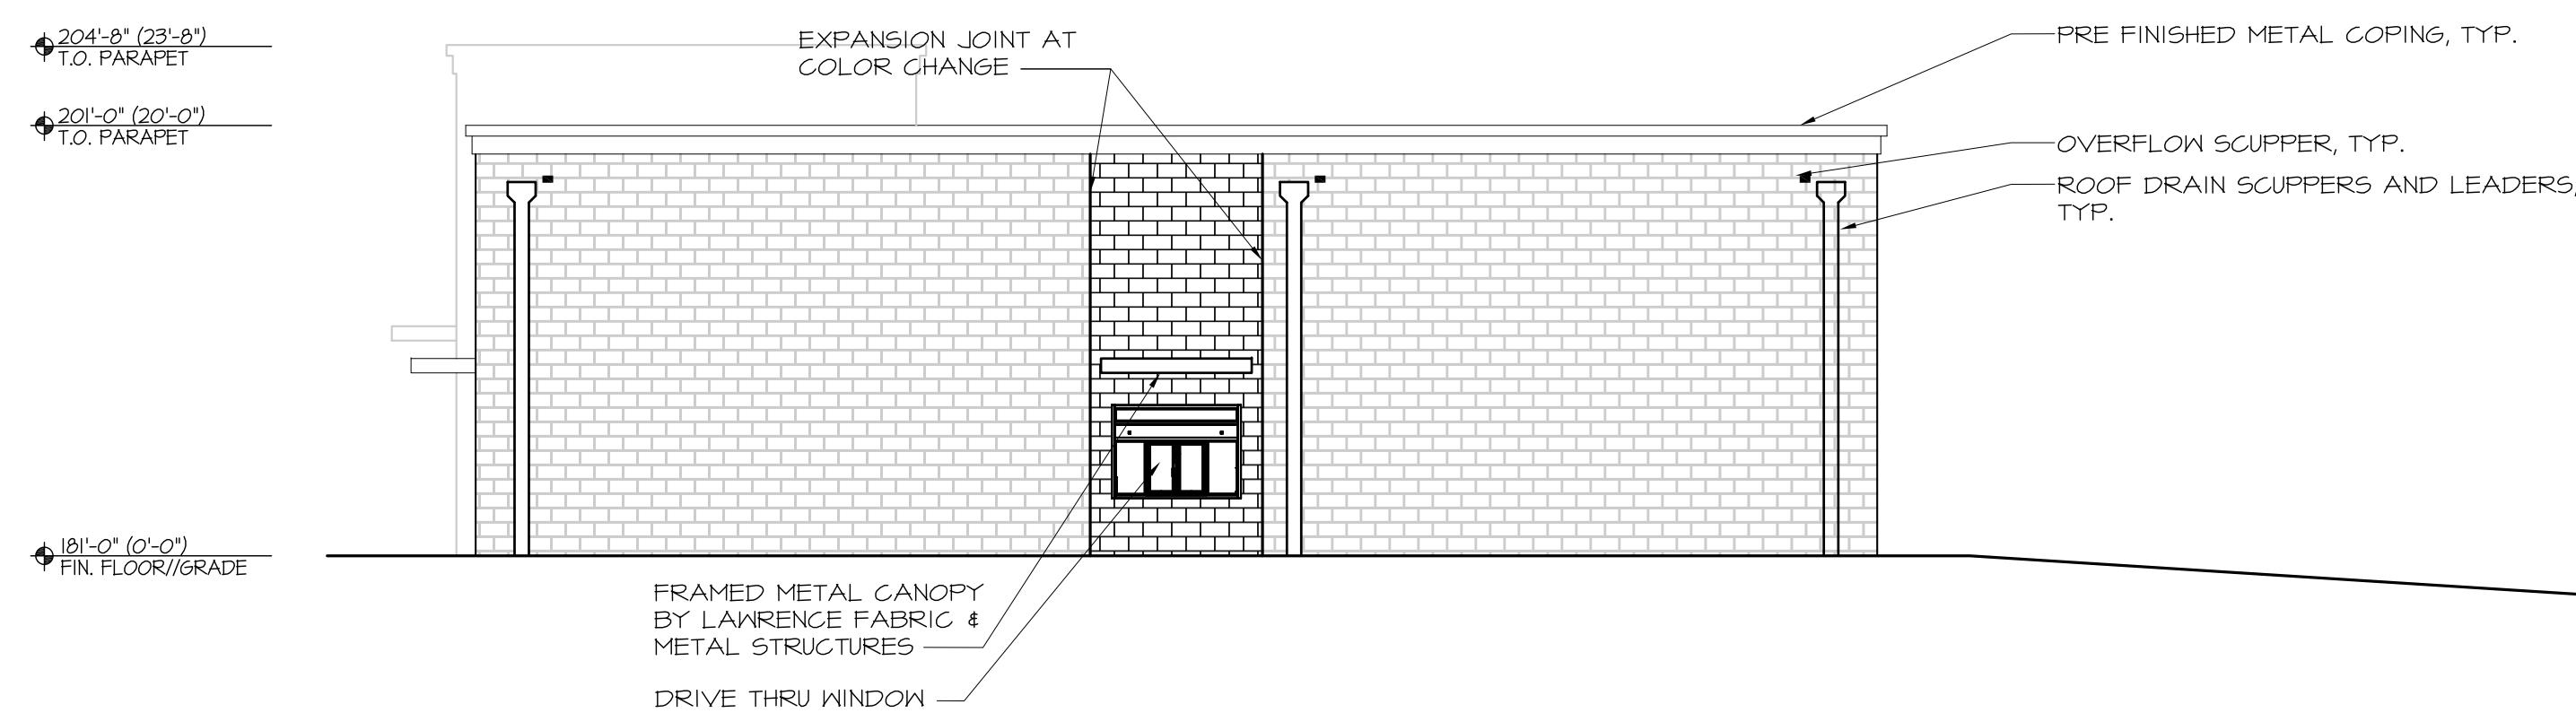

FINAL SCUPPER AND OVERFLOW SIZE AND AMOUNT TO BE ENGINEERED.

FINAL DESIGN SUBJECT TO CHANGE.

SOUTH ELEVATION (REAR)

1/8" = 1'-0"
DDBA2

4

© 2020 NICHOLAS J. TRICARICO

THE GENERAL CONTRACTOR AND/OR ALL SUB-CONTRACTORS WORKING FROM THESE PLANS AND SPECIFICATIONS ARE NOT TO SCALE SUCH INFORMATION BUT TO CONTACT THE ARCHITECT OR HIS REPRESENTATIVE REGARDING MEASUREMENTS, IF SUCH MEASUREMENTS DO NOT APPEAR CORRECT, ADD UP PROPERLY OR SCALE CORRECTLY TO THE INDICATED SIZE.

DATE: ISSUE:

09/17/2020 SINGLE TENANT REVISIONS

DATE: NO: REVISIONS / BY:



LOCATION: PLAZA 23 PEQUANNOCK NJ BLOCK 2007 - LOT 1 OUTPARCEL 'A'

PROJECT NO.: 190223 DRAWN BY: JC
SCALE: AS NOTED CHECKED BY: WK/NC
DATE: 03/18/20 THESE DRAWINGS WERE COMPLETED UNDER THE DIRECT SUPERVISION OF NJT

NICHOLAS J. TRICARICO ARCHITECT

TRICARICO ARCHITECTURE AND DESIGN PC

DRAWING NAME: PRELIM CONCEPTUAL ELEVATIONS

DRAWING NO.: DDAA2

SEAL SEAL

NOTE: HARD COPY SHEETS SMALLER THAN 24x36 ARE NOT TO SCALE.