


**LEFT SIDE ELEVATION**

SCALE: 1/4" = 1'-0"

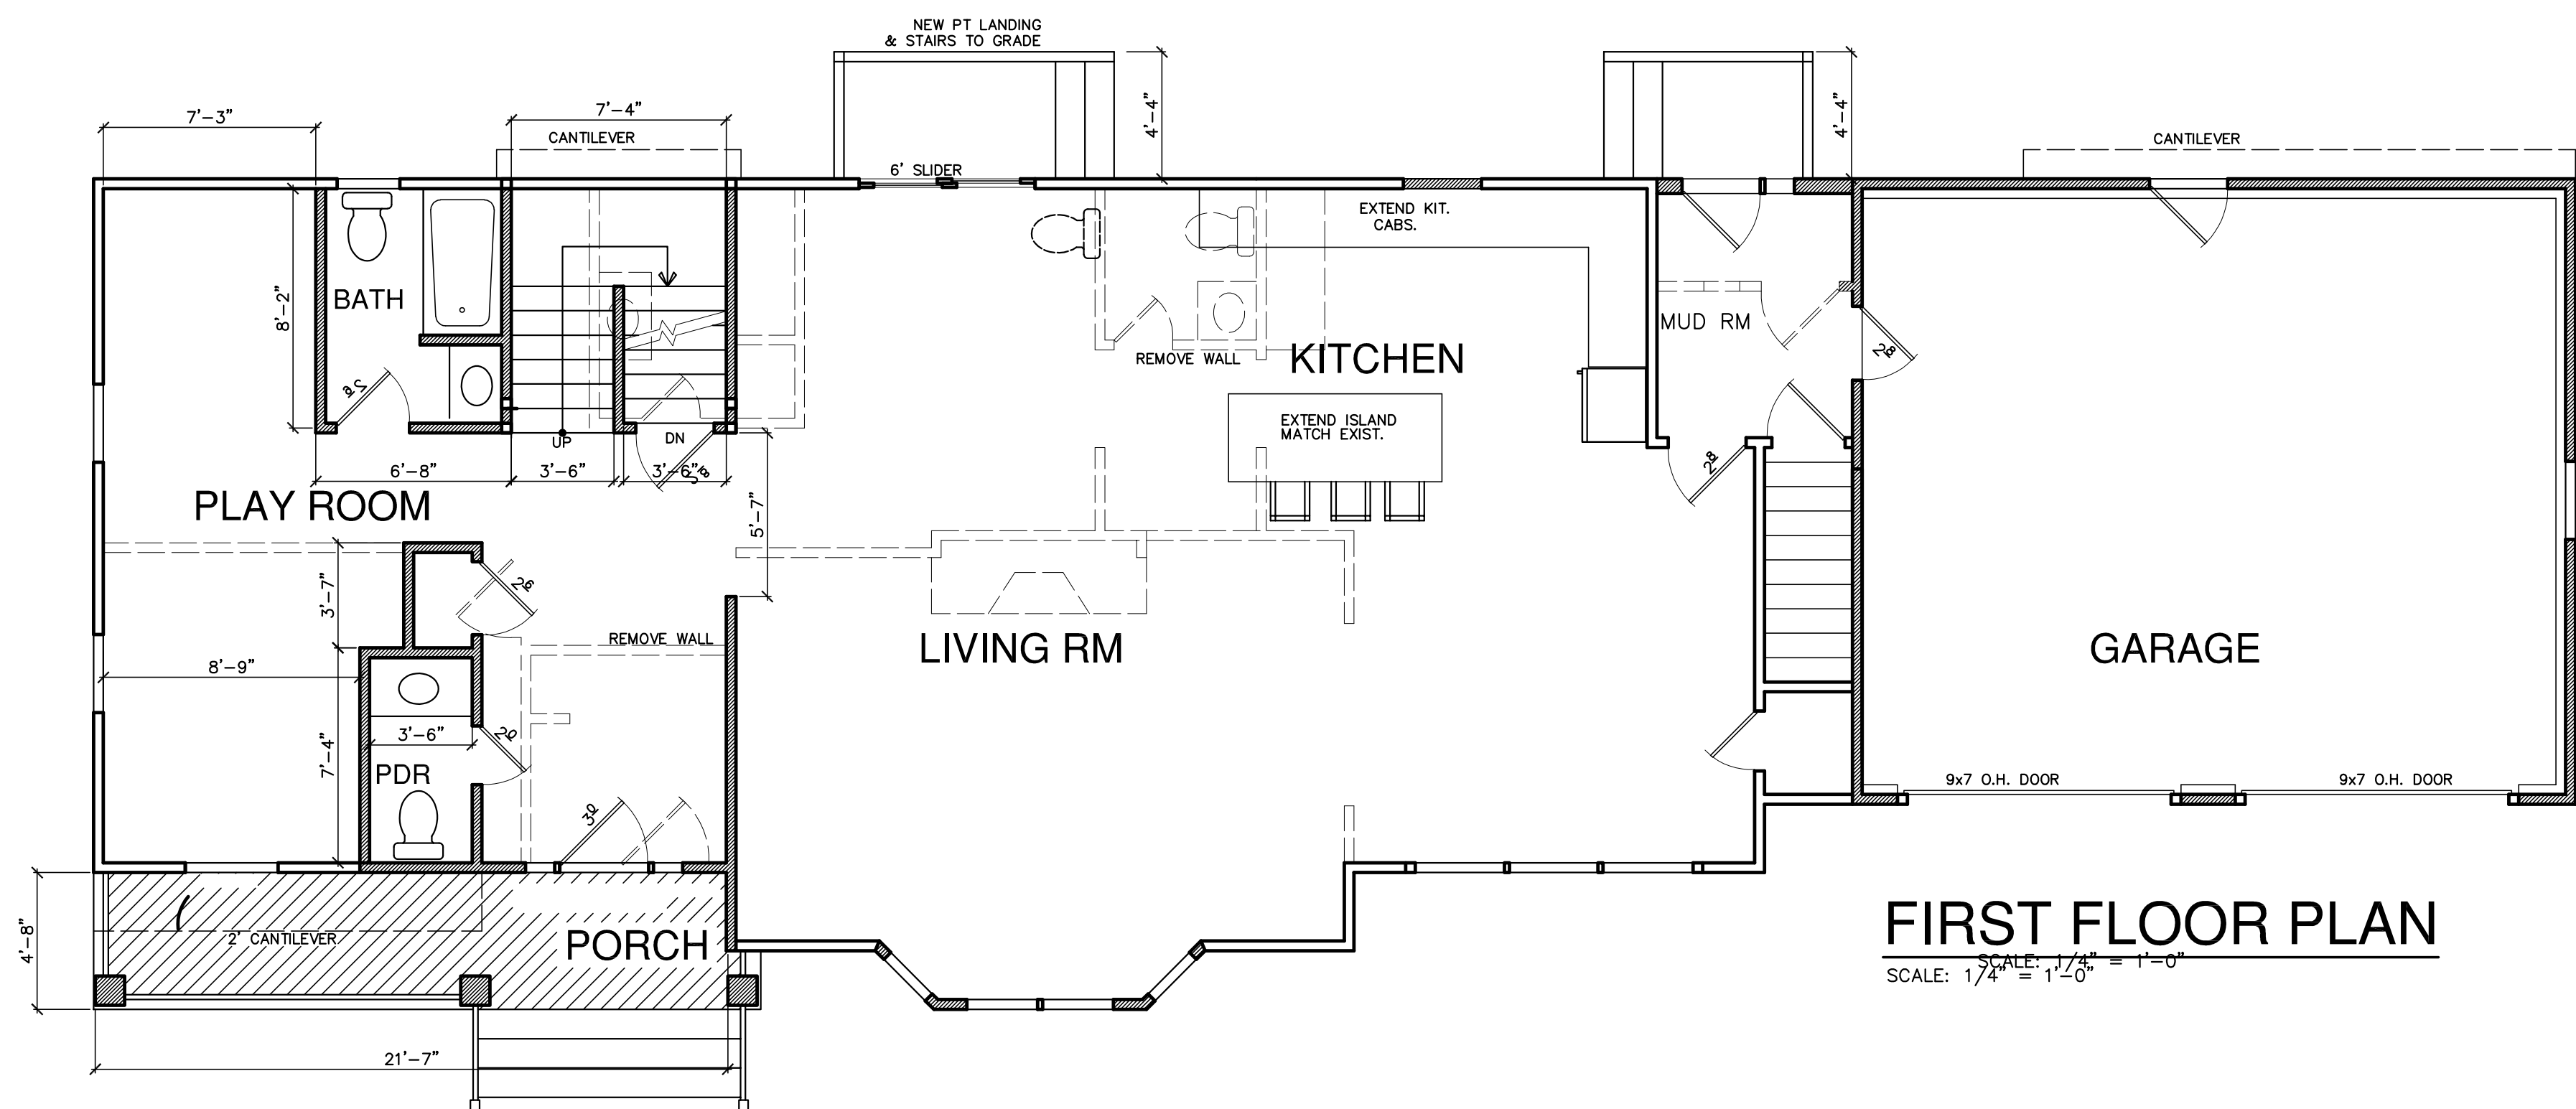

**FIRST FLOOR PLAN**

SCALE: 1/4" = 1'-0"



**FRONT ELEVATION**

SCALE: 1/4" = 1'-0"

**RICHARD J. TRAUTWEIN, AIA**  
**ARCHITECT**  
 32 HEARLE DRIVE  
 PEQUANNOCK, NEW JERSEY  
 (973) 222-3212  
 RICHARD J. TRAUTWEIN, R.A. 12199 REGISTERED ARCHITECT

No.	DATE	REVISION


NOTES:  
 THIS SHEET IS PART OF A COMPLETE SET OF PLANS AND IS INCOMPLETE / INVALID UNLESS INCLUDED WITH A COMPLETE SET OF PLANS COPIES FROM THE ORIGINAL OF THIS DOCUMENT (ELECTRONIC, PAPER, ETC.) NOT MARKED WITH AN ORIGINAL OF THE PROFESSIONAL'S EMBOSSED SEAL SHALL NOT BE CONSIDERED VALID, TRUE COPIES.  
 THIS DOCUMENT IS A VIOLATION OF FEDERAL COPYRIGHT AND STATE LAWS.

PROPOSED RENOVATION/ADDITION TO:  
**SABANI RESIDENCE**  
 7 LEVERIDGE LANE  
 POMPTON PLAINS, N.J. LOT: 3 BLOCK: 1204


APPLICANT/OWNERS: FITORE AND SHPEND SABANI  
 7 LEVERIDGE LANE  
 POMPTON PLAINS, NJ 07444  
 (973) 234-9886

APPROVALS: CHAIRMAN \_\_\_\_\_  
 SECRETARY \_\_\_\_\_


DATE : 7-19-21  
**A2**  
 SHEET 2 OF 3

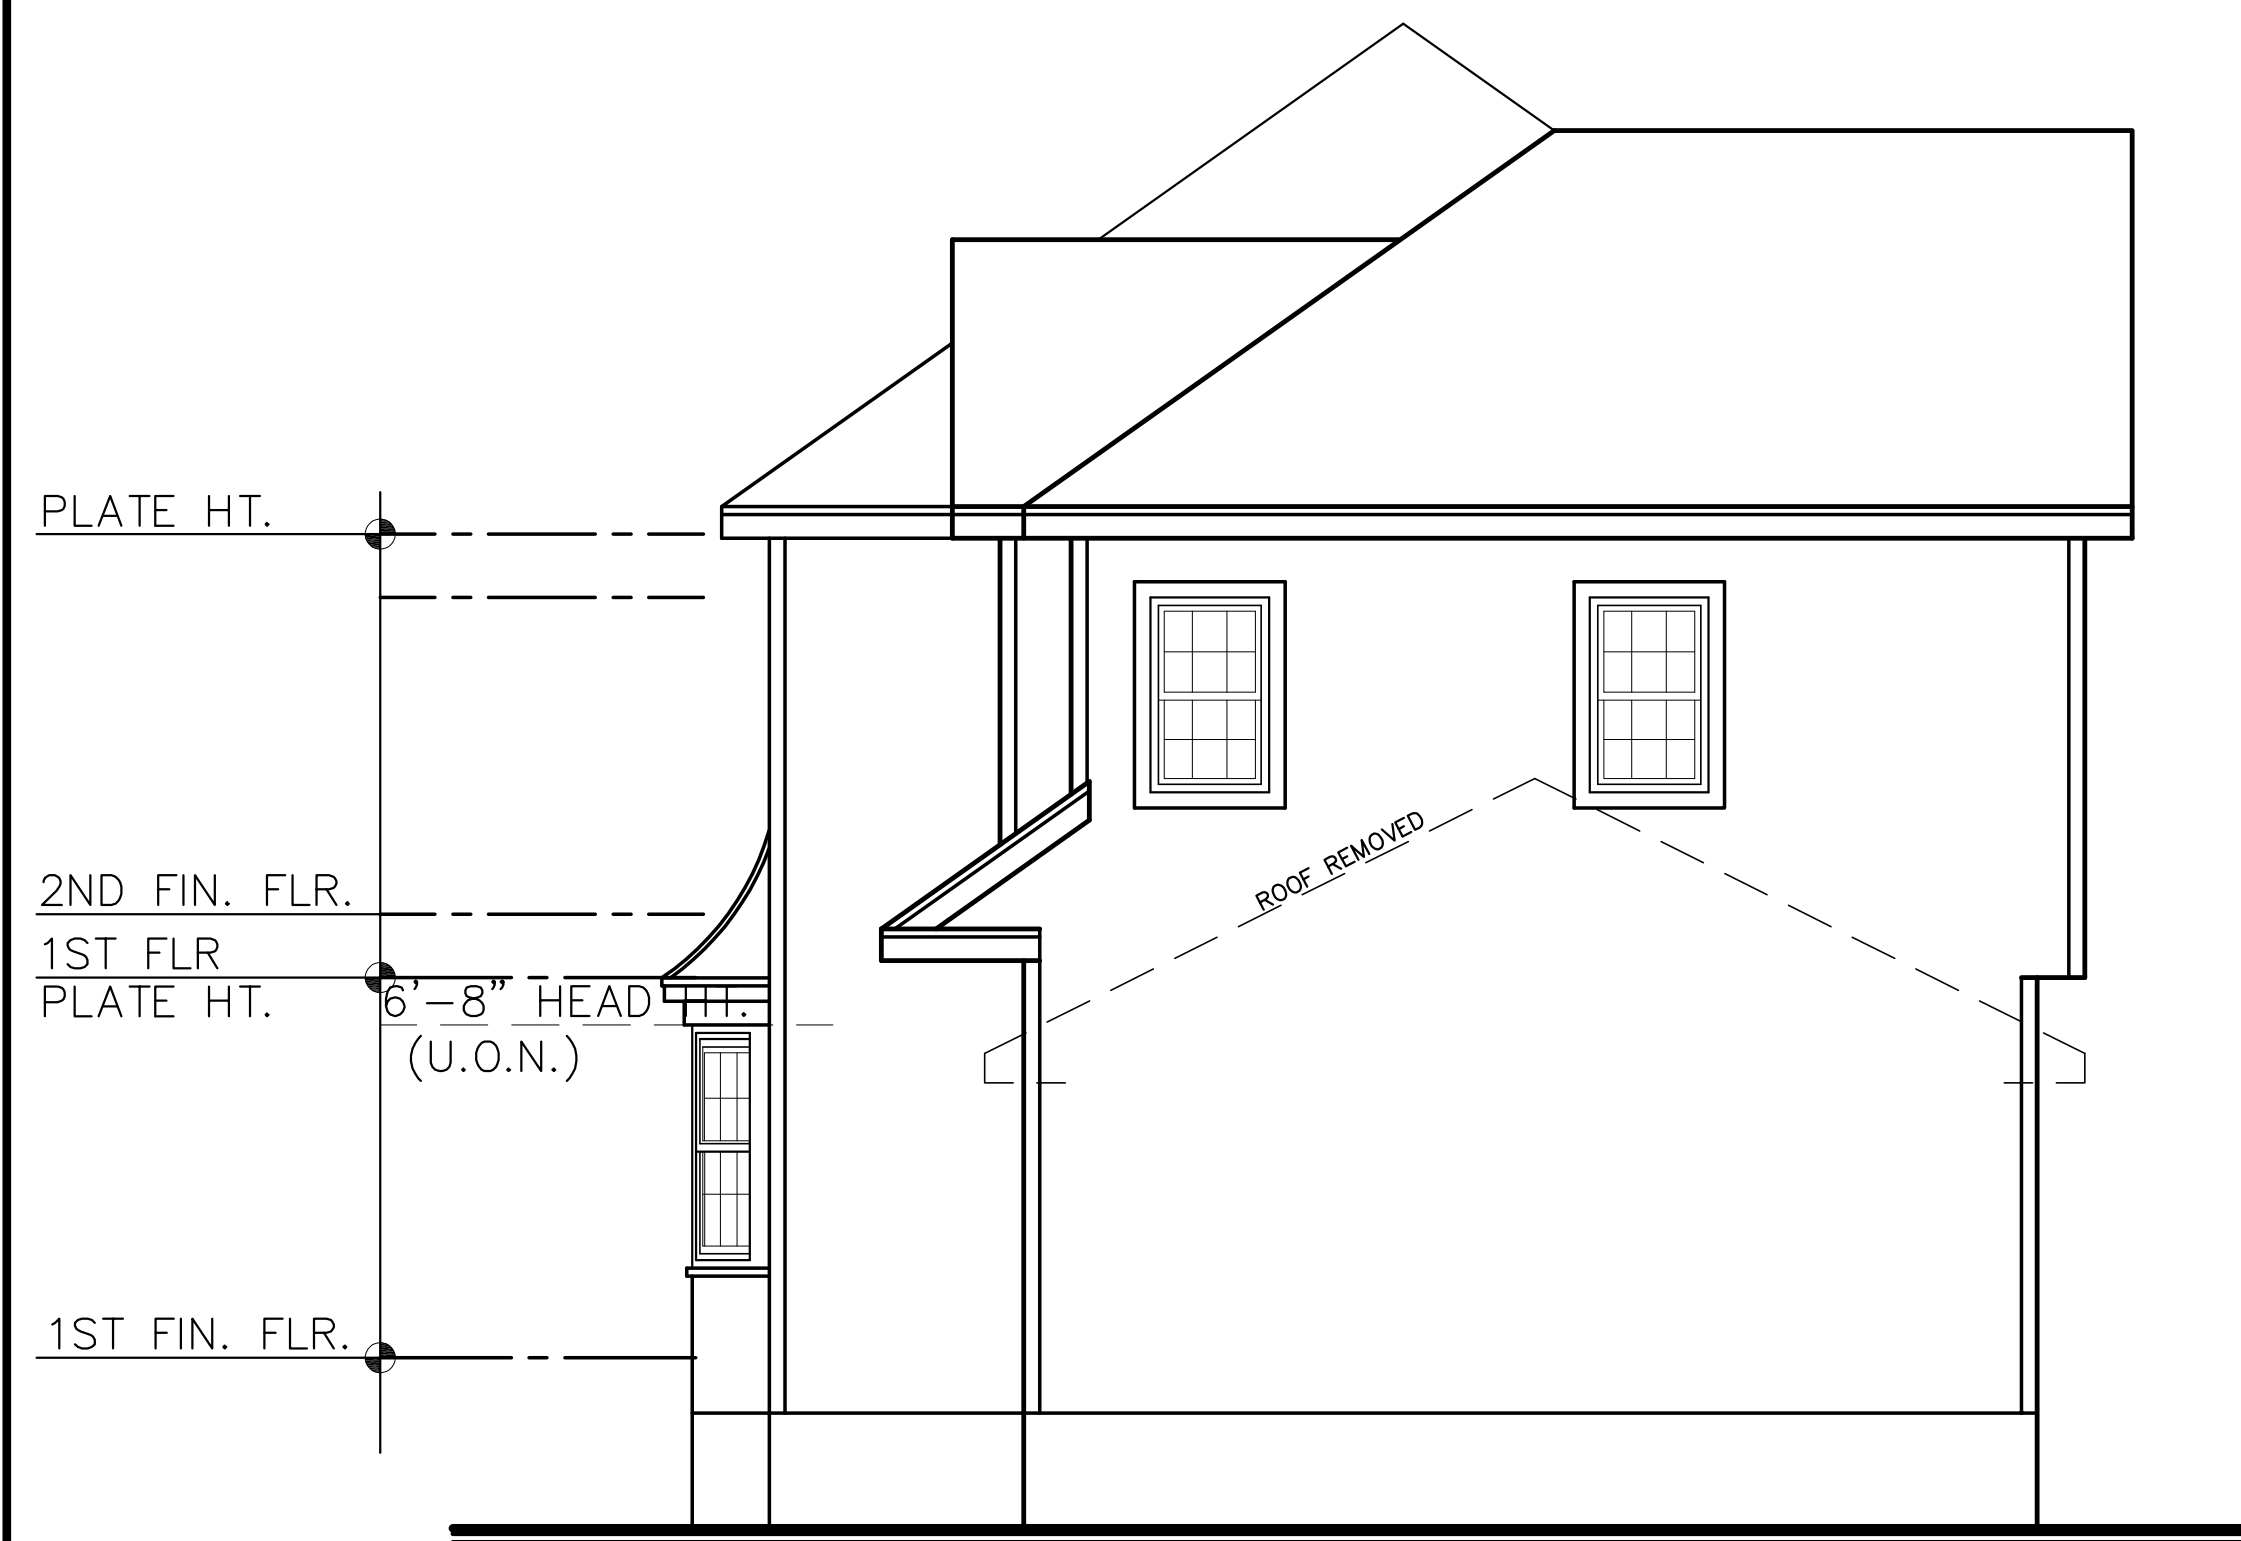

**RIGHT SIDE ELEVATION**  
SCALE: 1/4" = 1'-0"

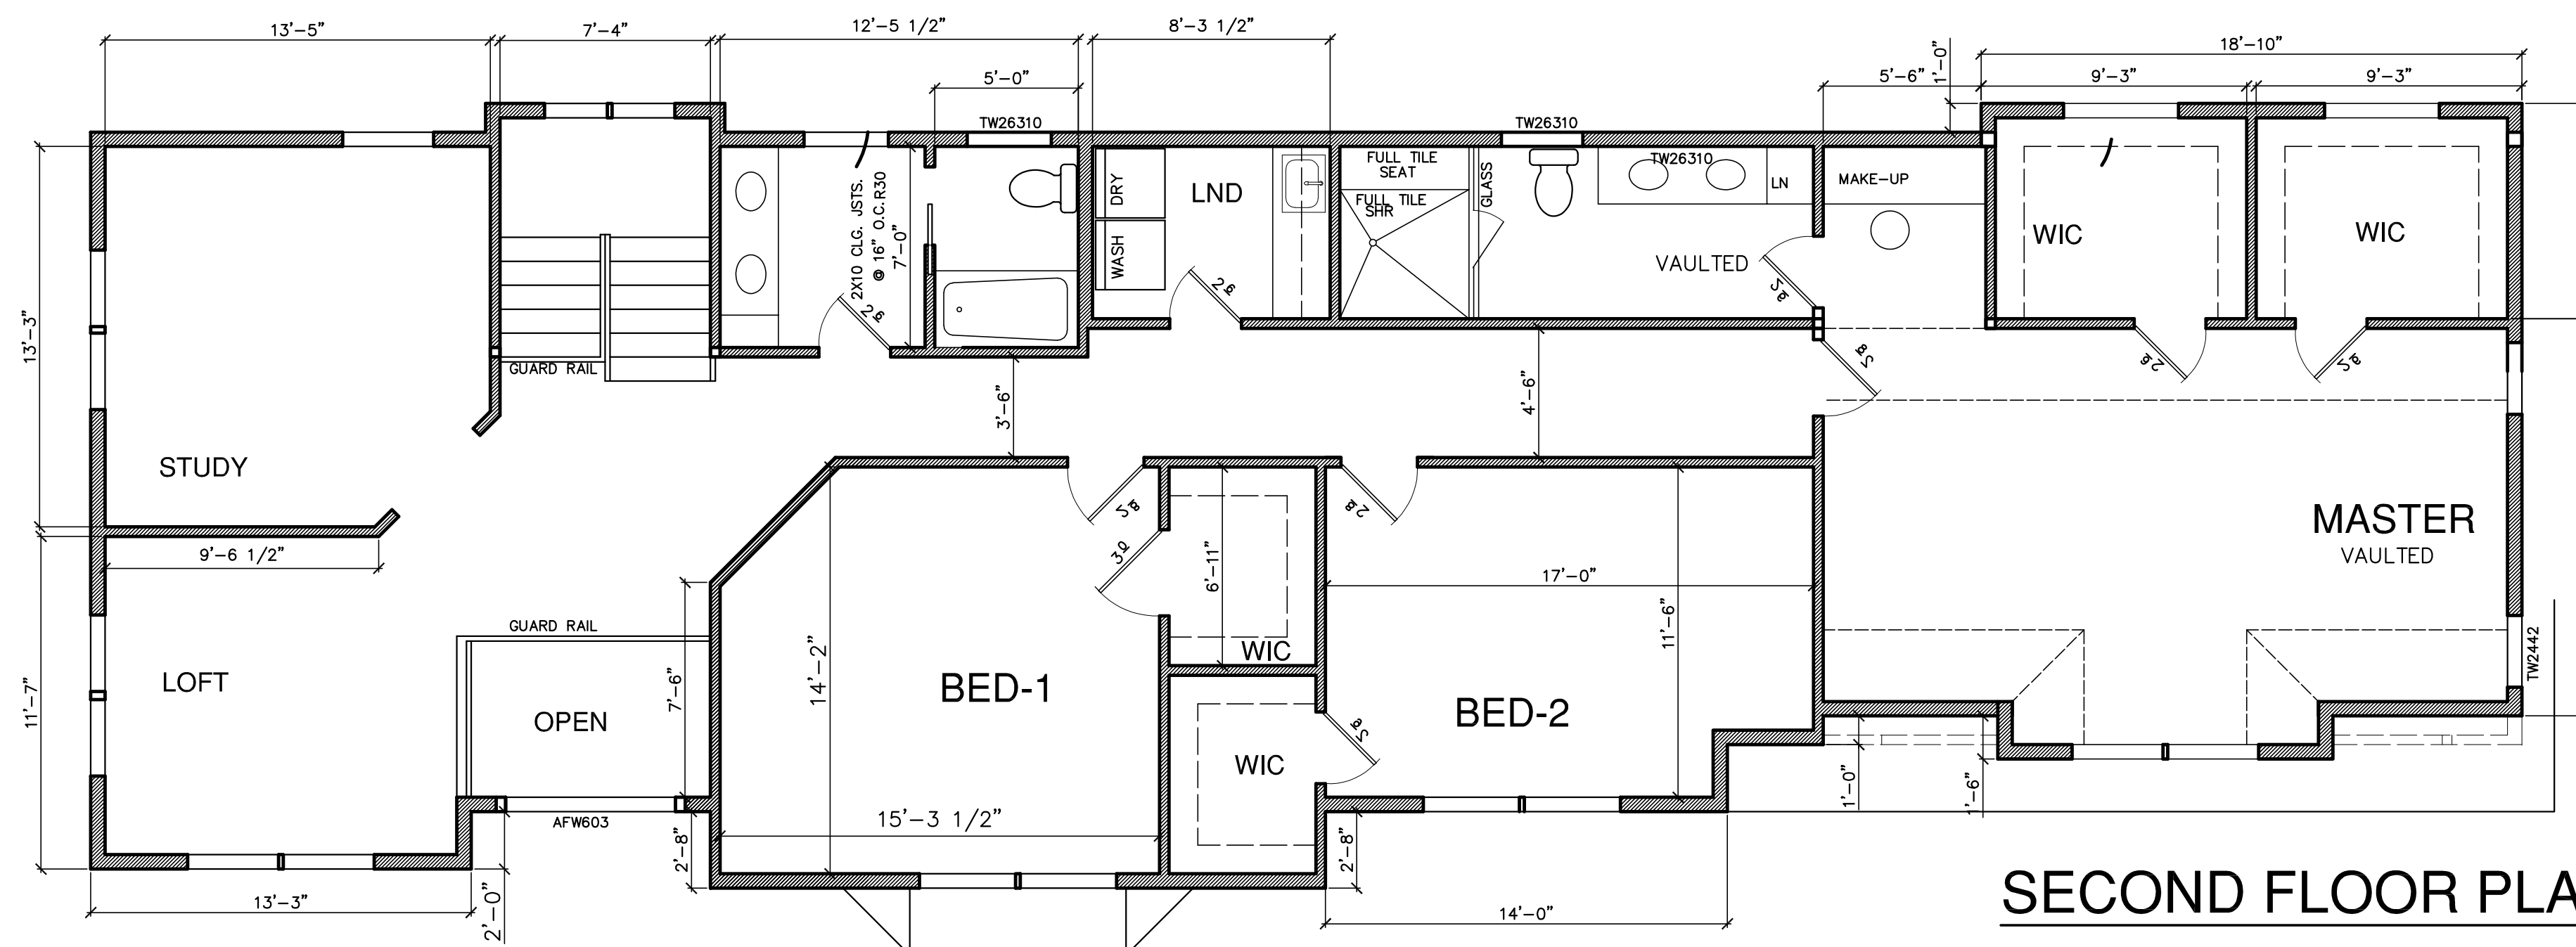

**SECOND FLOOR PLAN**

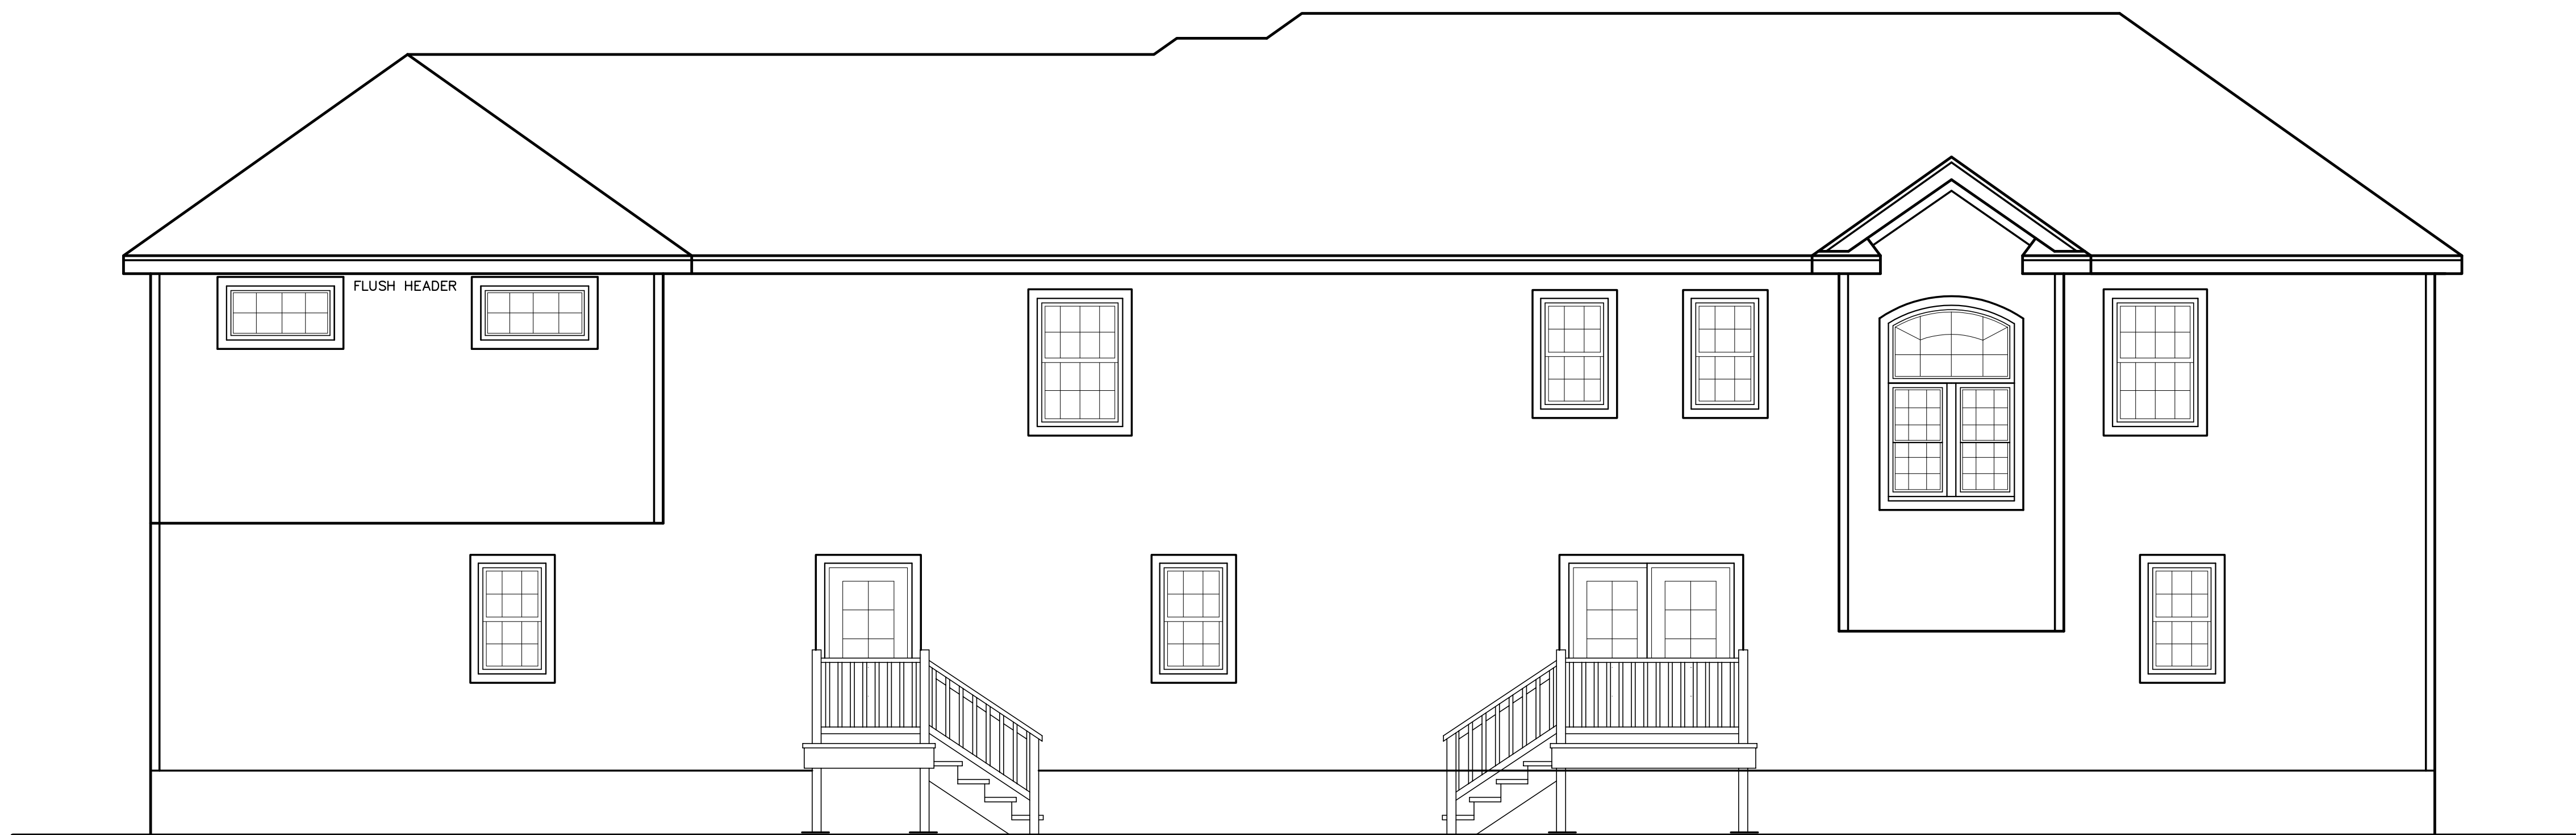

**REAR ELEVATION**  
SCALE: 1/4" = 1'-0"

APPLICANT/OWNERS: FITORE AND SHPEND SABANI  
7 LEVEREDGE LANE  
POMPTON PLAINS, NJ 07444  
(973) 234-9686

APPROVALS: CHAIRMAN \_\_\_\_\_  
SECRETARY \_\_\_\_\_

PROPOSED RENOVATION/ADDITION TO:  
**SABANI RESIDENCE**  
7 LEVEREDGE LANE

POMPTON PLAINS, N.J.

LOT: 3 BLOCK: 1204

NOTES:  
THIS SHEET IS PART OF A COMPLETE SET OF PLANS AND IS INCOMPLETE / INVALID UNLESS INCLUDED WITH A COMPLETE SET OF PLANS.  
COPIES FROM THE ORIGINAL OF THIS DOCUMENT (ELECTRONIC, PAPER, ETC.) NOT MARKED WITH AN ORIGINAL OF THE PROFESSIONAL'S EMBOSSED SEAL SHALL NOT BE CONSIDERED VALID, TRUE COPIES.  
THIS DOCUMENT IS A VIOLATION OF FEDERAL COPYRIGHT AND STATE LAWS.

No.	DATE	REVISION

**RICHARD J. TRAUTWEIN, AIA**  
**ARCHITECT**

32 HEARLE DRIVE  
PEQUANNOCK, NEW JERSEY  
(973) 222-3212

RICHARD J. TRAUTWEIN, R.A. 12199 REGISTERED ARCHITECT

DATE : 7-19-21

**A3**

SHEET 3 OF 3