


SCALE: $3/32" = 1'-0"$



TOTAL AREA WITH COVERED WALKWAY: 97,895.95

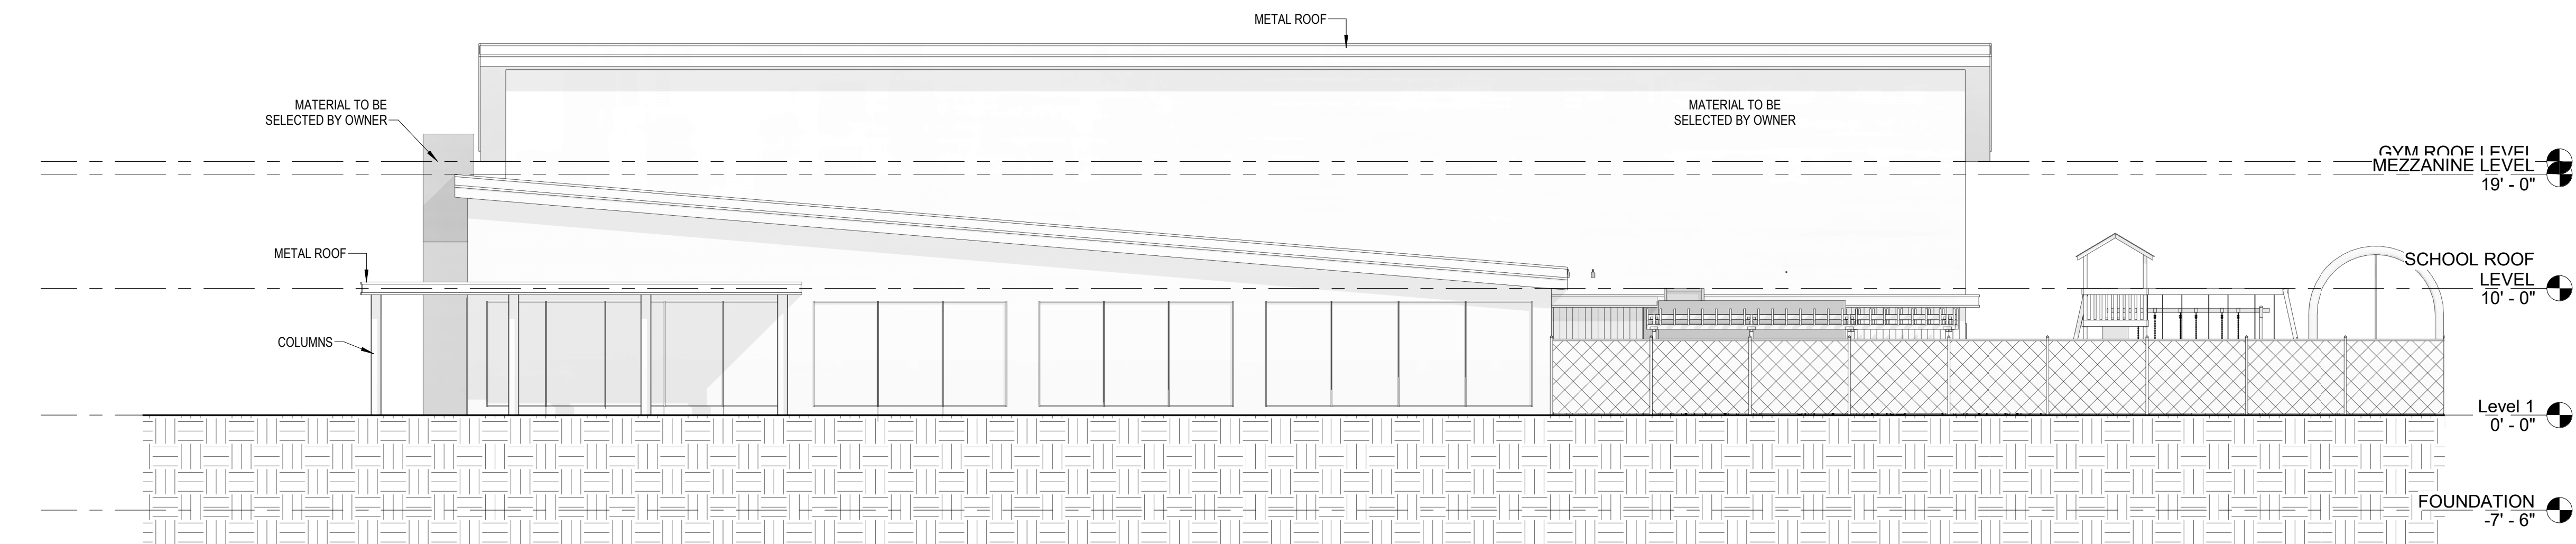

① East
1/8" = 1'-0"



② West
1/8" = 1'-0"

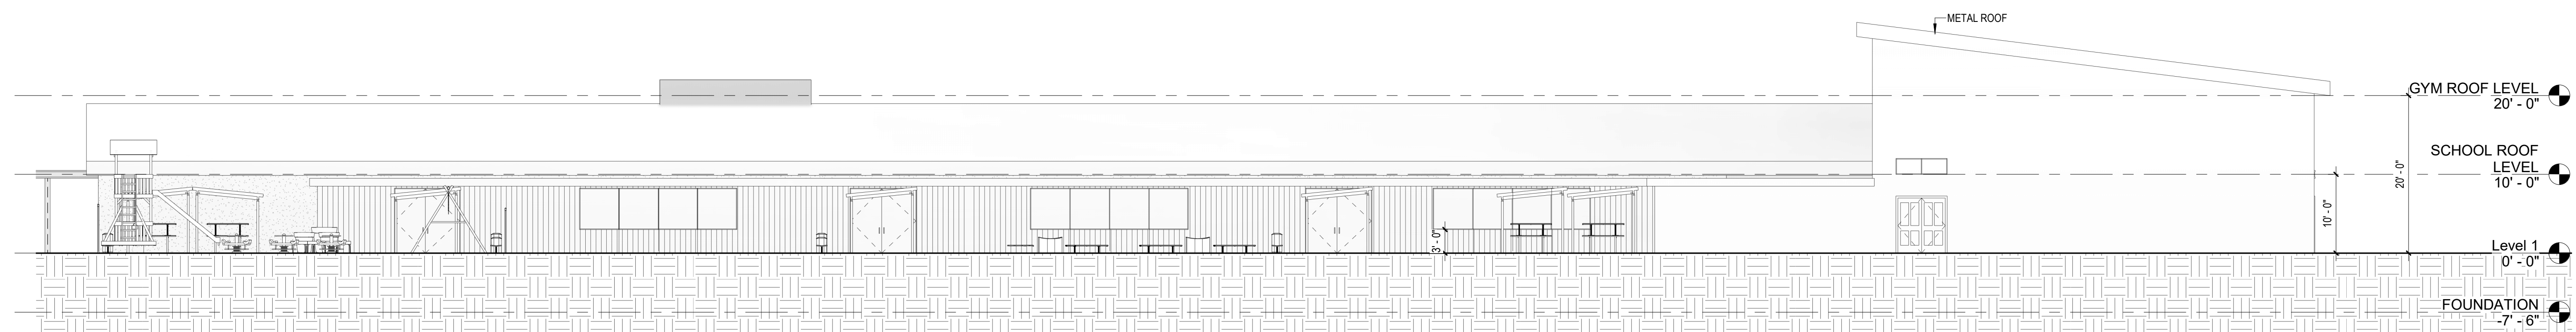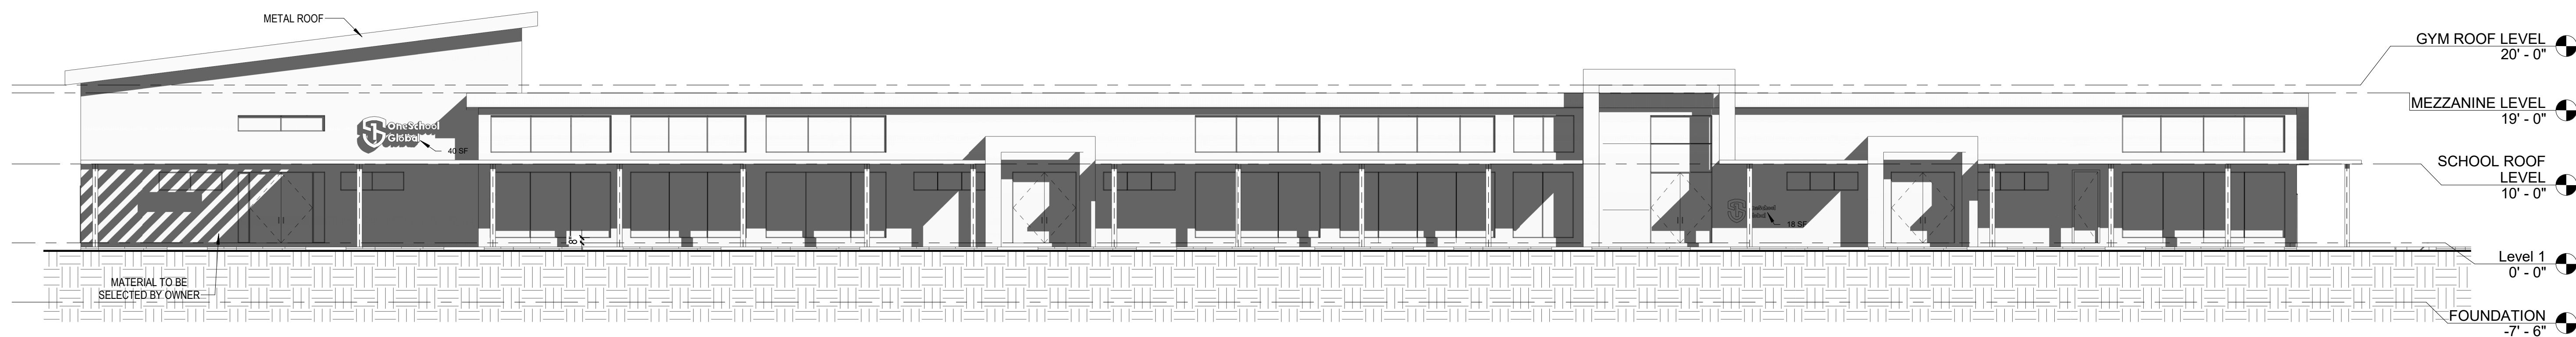


GRA

1924 RT 22 E
BOUND BROOK, NJ 08805
(908) 731-1626

SEAL & SIGNATURE:

GREGORY RALPH ARCHITECT
LICENSE: RA407206
1924 RT 22 E
BOUND BROOK, NJ 08805
TEL: 908 731 1626
GREG@GRALPHARCHITECT.COM

KEY PLAN

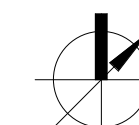

ISSUE

[illegible]

DATE: 10/04/2022	DRAWING BY: Author
PROJECT #: Project Number	CHECKED BY: Checker

QIFN

ONE SCHOOL GLOBAL

PROJECT:

NORTH & SOUTH
ELEVATIONS

SHEET

SD-4

SCALE: $3/32" = 1'-0"$

04/2022 2:55:18 PM
D:\VCON - GRA Dropbox\Commercial (1160) Sunset\Revit Model\School one.gltf.3.vr