
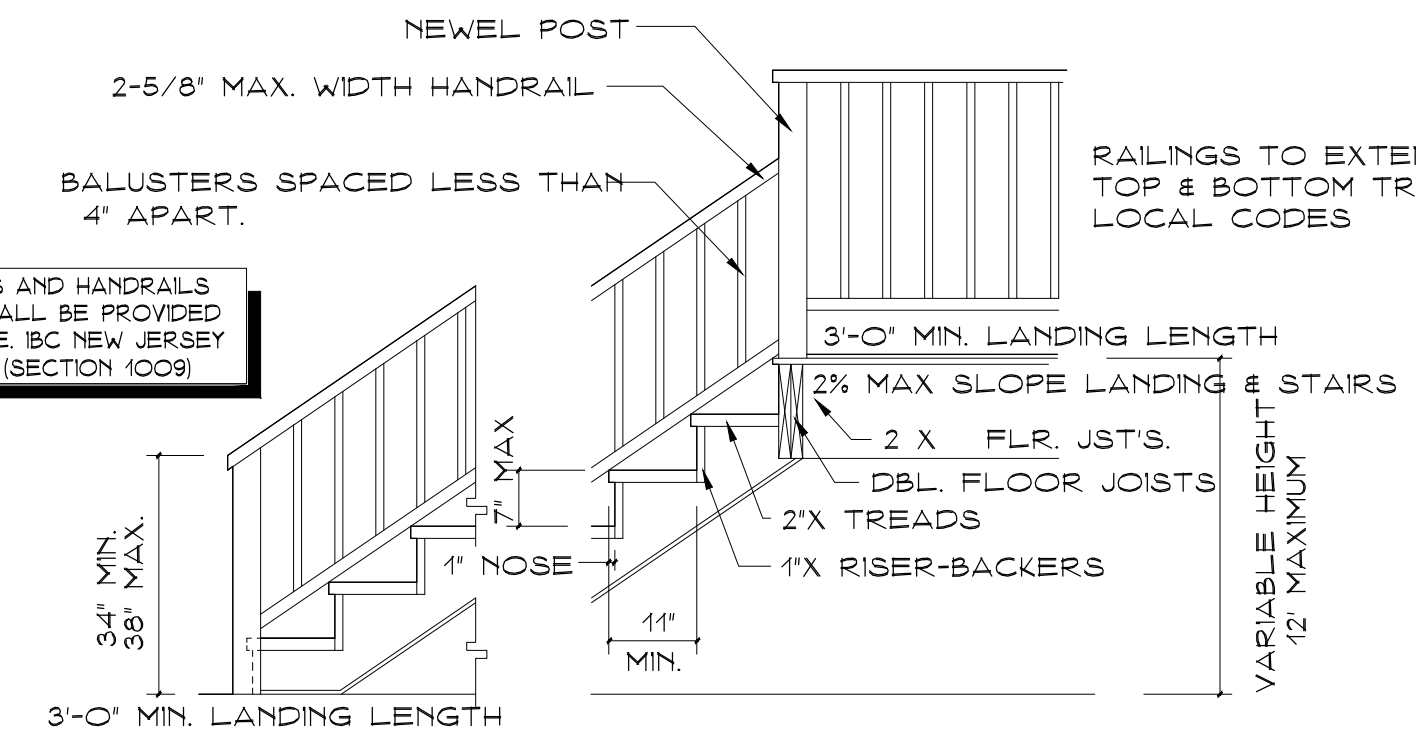
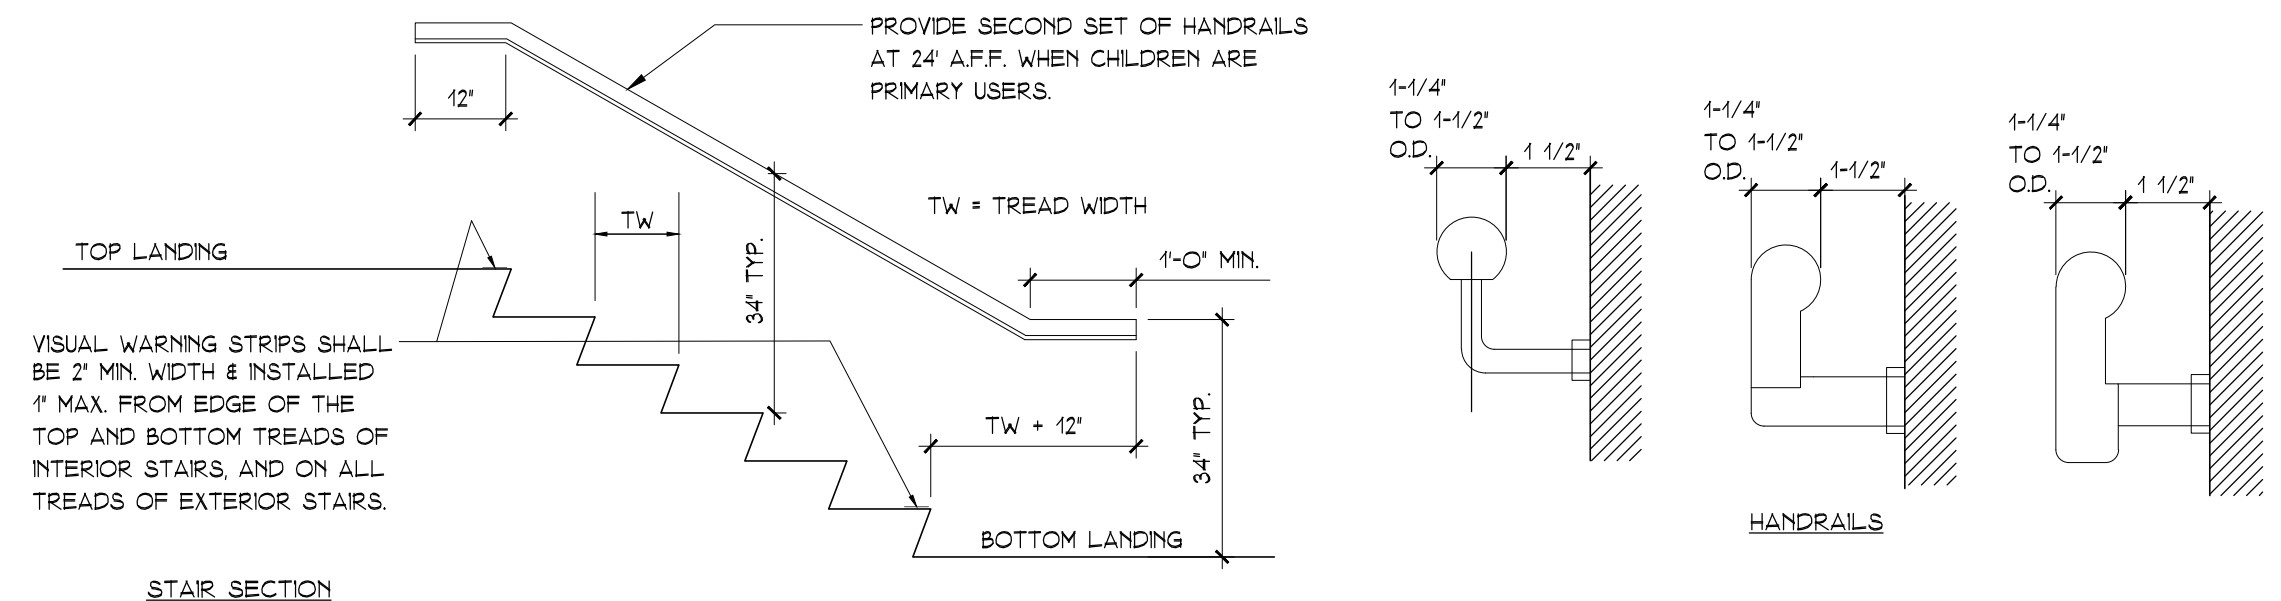
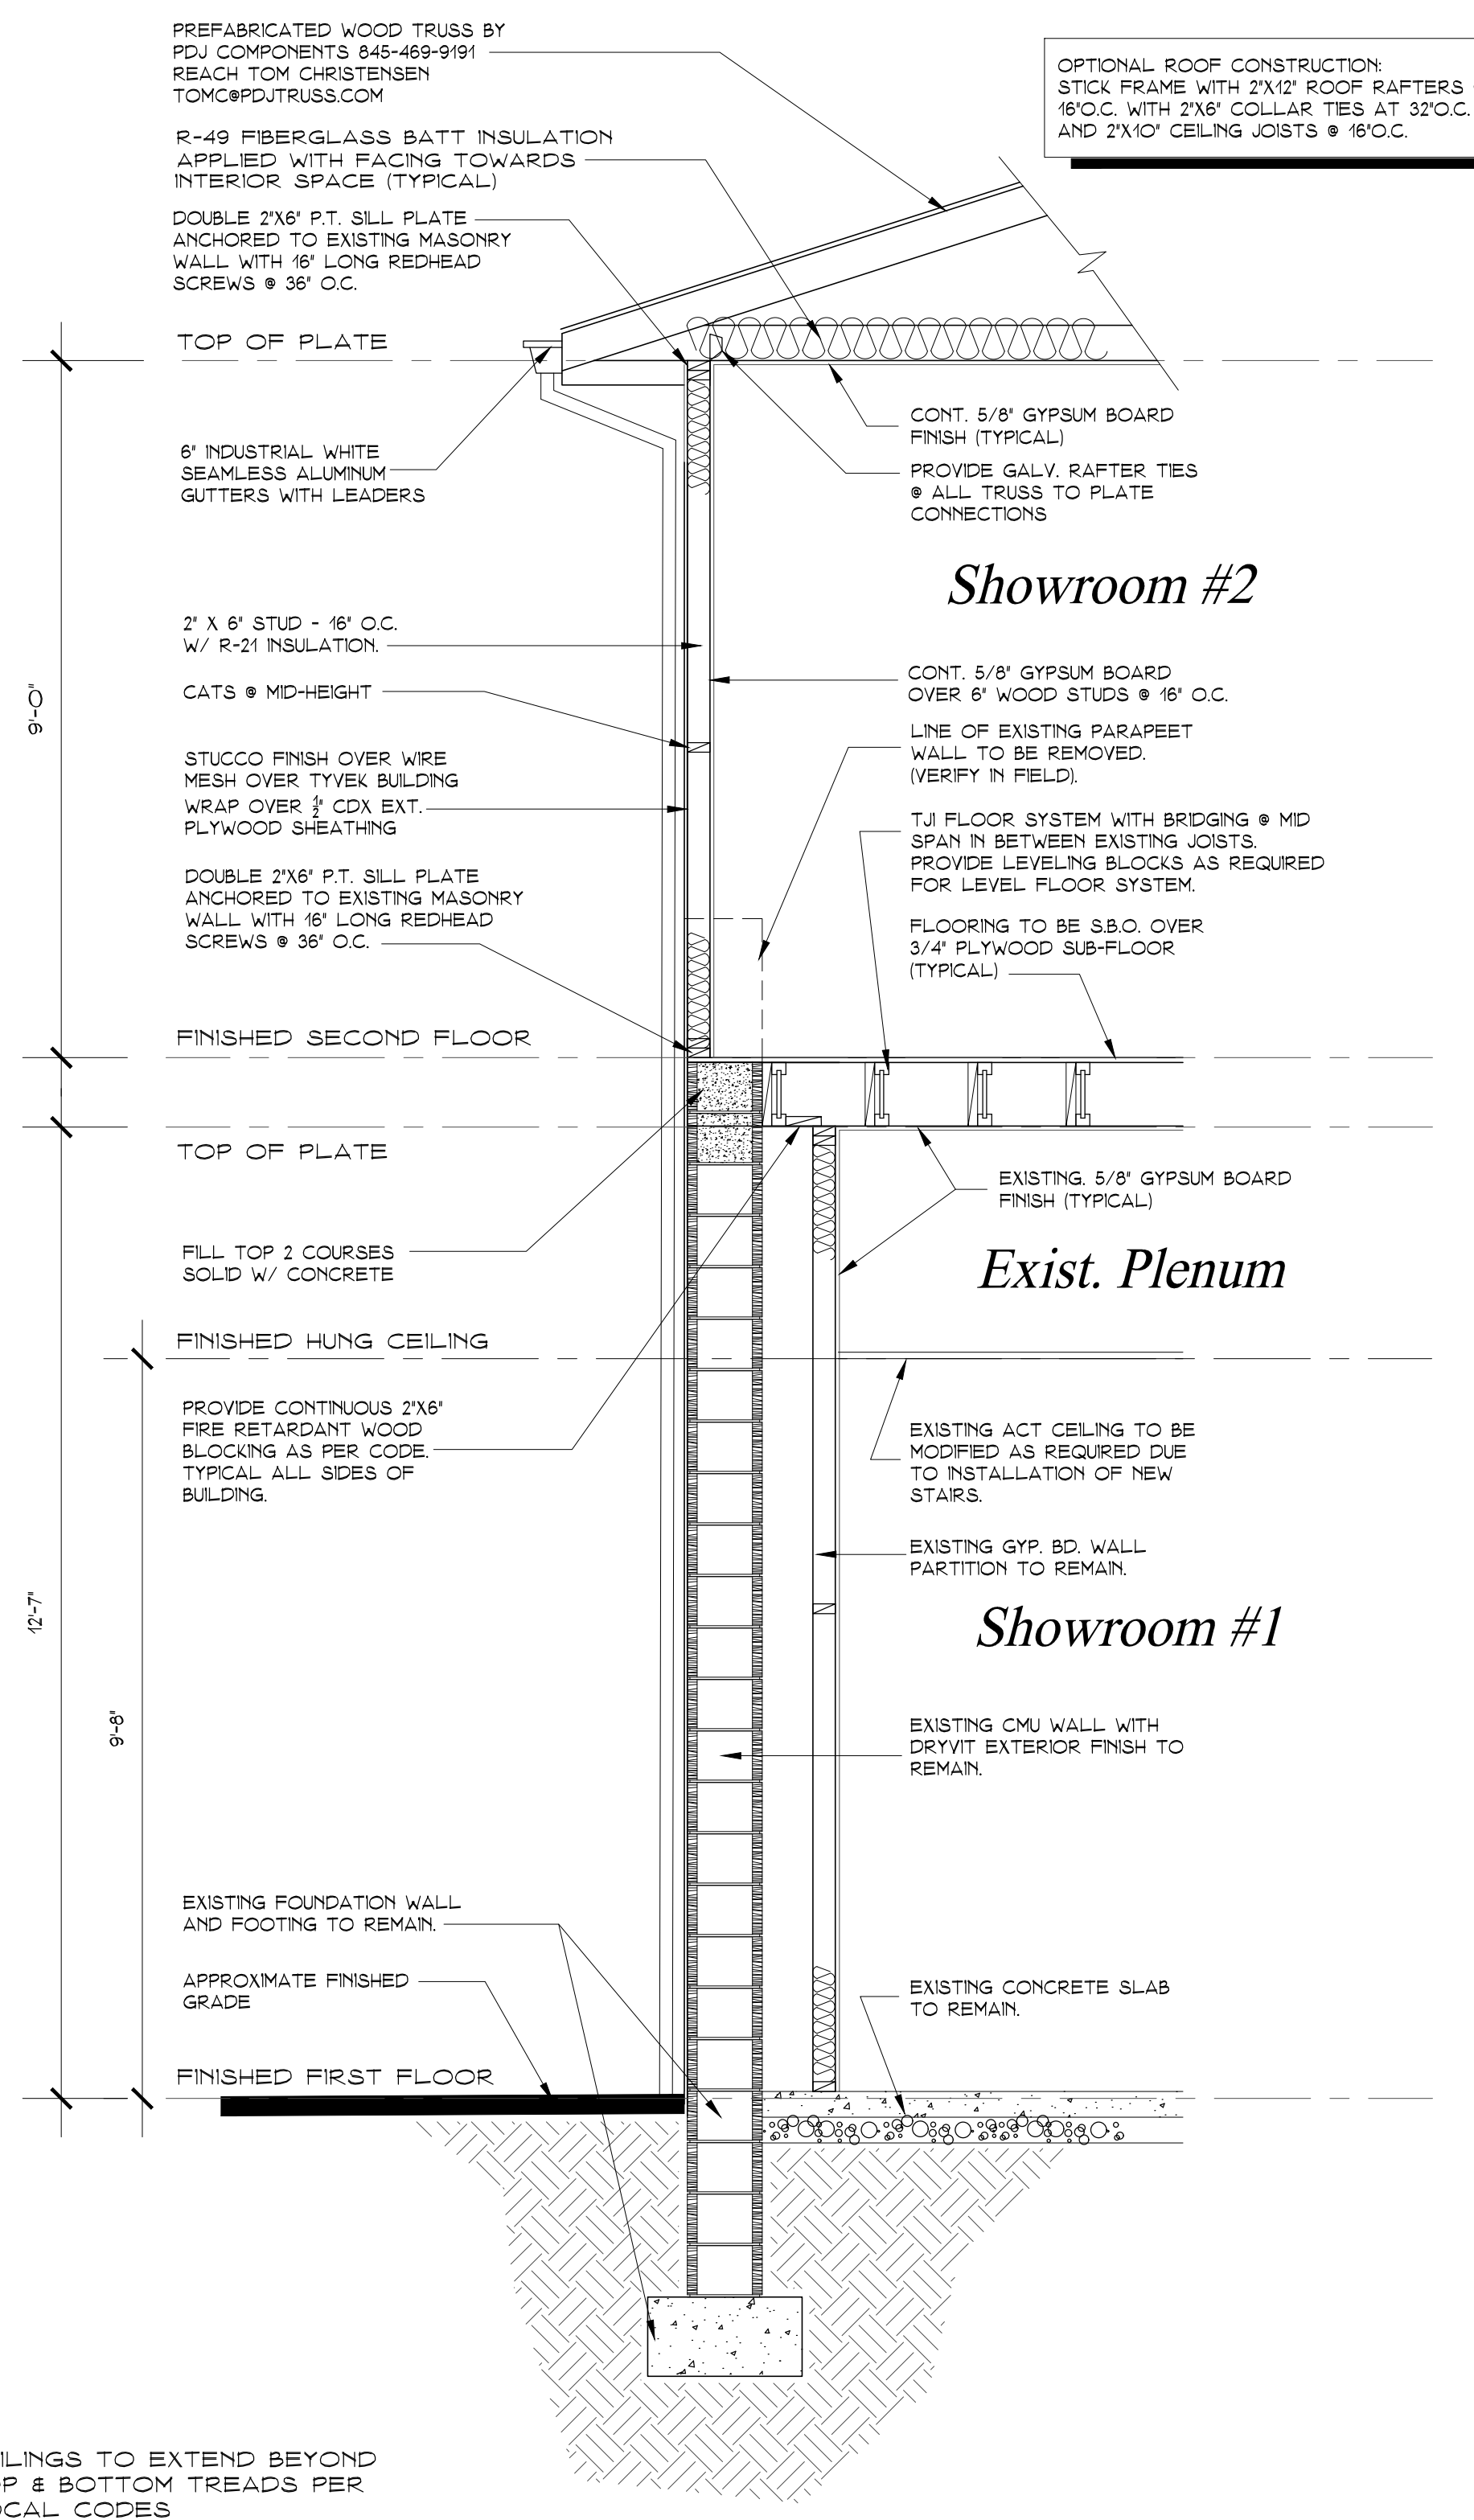


Demolition Legend

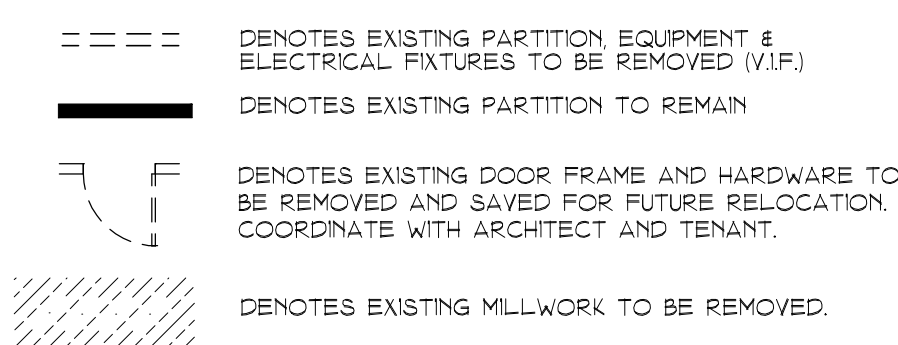

ADA Compliant Stair & Handrail Details
 SCALE: N.T.S.

General Notes:

THIS DESIGN IS PROTECTED BY A COPYRIGHT. ANY USE OR REPRODUCTION OF THIS MATERIAL MUST BE WITH THE EXPRESSED WRITTEN CONSENT OF GSM ARCHITECTS LLC.

Engineer

Contractor

Key Plan:

Drawing Revisions

No.	Date	Description
1	12/01/2019	Issued For Permit
2	05/04/2020	Issued For BOA Review

Architect:

GSM
Architectural Services
(NJ) License #13715

SCOTT MONRO ARCHITECT
170 Kinnelon Road, Suite 21
Kinnelon, New Jersey 07405
(973) 283 - 0931
Email: smonro@gsmarchitects.com

Project Name & Address:

Del Balso
421 S RT 23
Pomptain Plains, New Jersey 07444
Block 57 - Lot 68.28

Project Number: 18-019	Sheet Number: A-1
Date: December 1, 2019	
Drawn By: gsm	
Scale: As Noted	Sheet 1 of 4