

RICHARD F. SMITH, JR. NEW JERSEY LAND SURVEYOR LIC. NO.25048

GRAPHIC SCALE


900 0 450 900 1800 3600



(IN FEET)
1 inch = 900 ft.

[illegible]

TAX MAP
PEQUANNOCK TOWNSHIP
MORRIS COUNTY, NEW JERSEY
SCALE: 1"=900' DATE: 10-06-03
RICHARD F. SMITH, JR.
PROFESSIONAL LAND SURVEYOR NO.25048
60 WASHINGTON STREET, SUITE 203
MORRISTOWN, NJ 07960
TO SHOW CONDITIONS AS OF DECEMBER 31, 2019

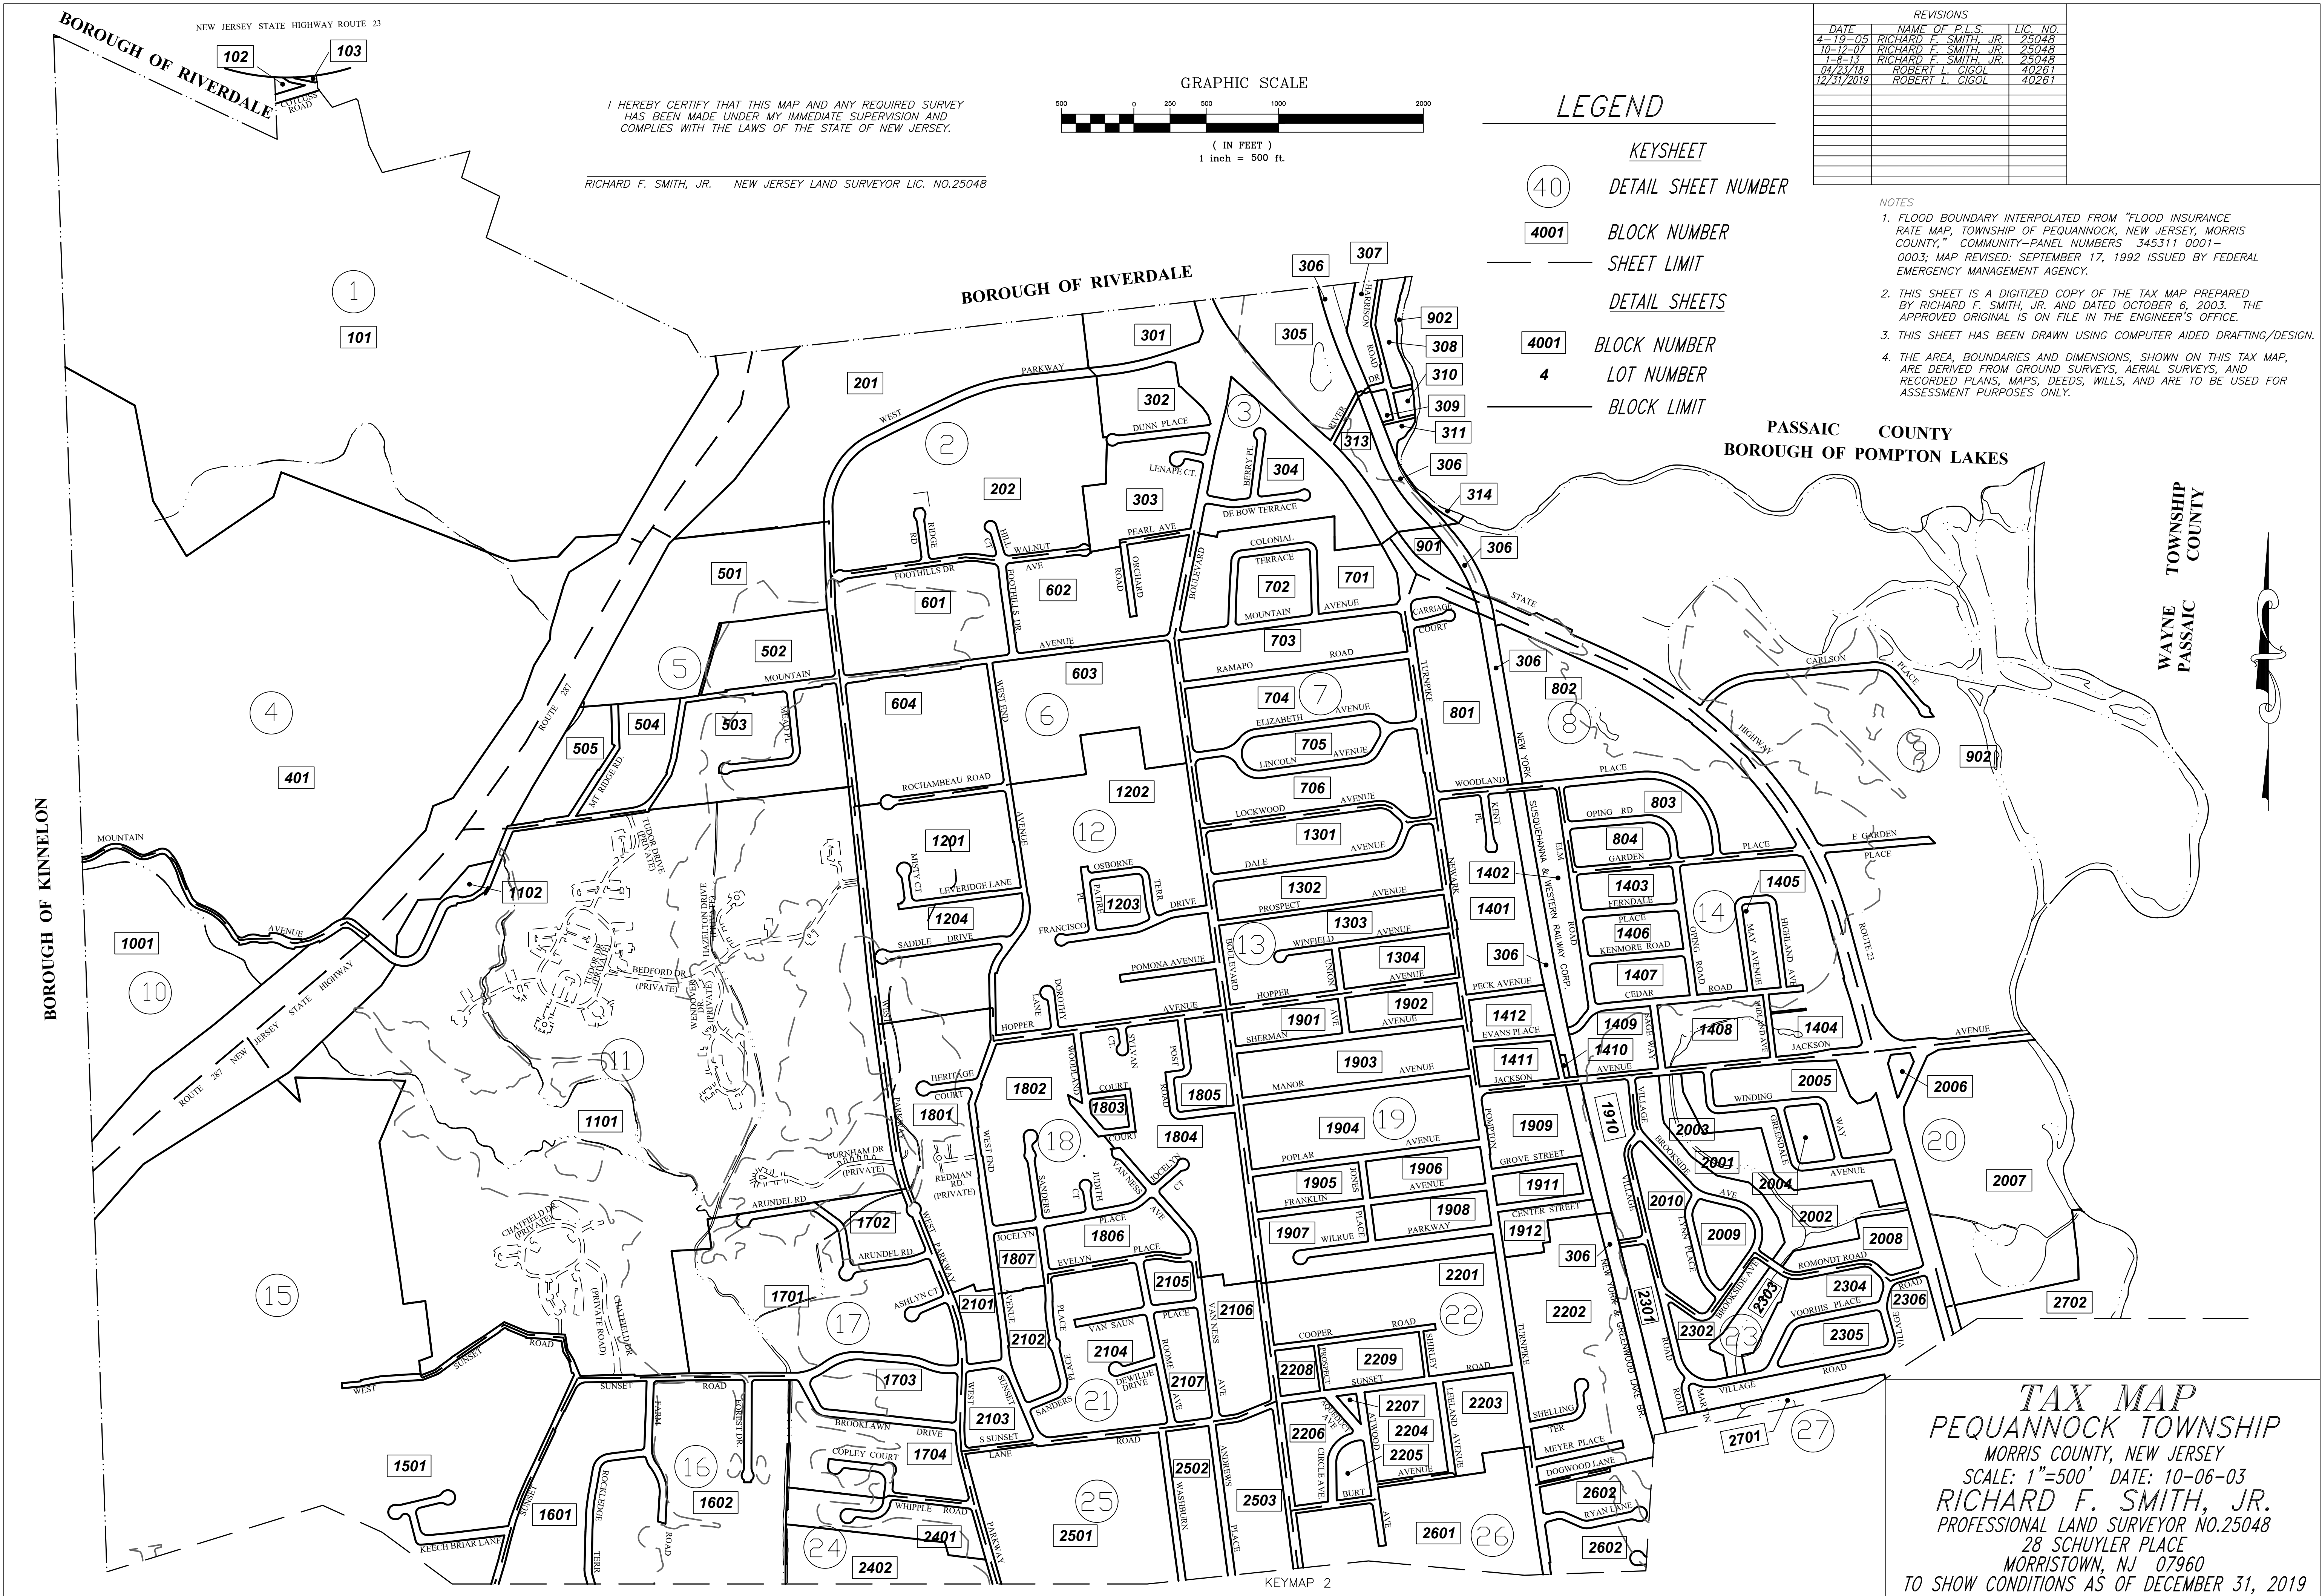


NOTES

- 1. FLOOD BOUNDARY INTERPOLATED FROM "FLOOD INSURANCE RATE MAP, TOWNSHIP OF PEQUANNOCK, NEW JERSEY, MORRIS COUNTY," COMMUNITY-PANEL NUMBERS 345311 0001-0003; MAP REVISED: SEPTEMBER 17, 1992 ISSUED BY FEDERAL EMERGENCY MANAGEMENT AGENCY.
- 2. THIS SHEET IS A DIGITIZED COPY OF THE TAX MAP PREPARED BY RICHARD F. SMITH, JR. AND DATED OCTOBER 6, 2003. THE APPROVED ORIGINAL IS ON FILE IN THE ENGINEER'S OFFICE.
- 3. THIS SHEET HAS BEEN DRAWN USING COMPUTER AIDED DRAFTING/DESIGN.
- 4. THE AREA, BOUNDARIES AND DIMENSIONS, SHOWN ON THIS TAX MAP, ARE DERIVED FROM GROUND SURVEYS, AERIAL SURVEYS, AND RECORDED PLANS, MAPS, DEEDS, WILLS, AND ARE TO BE USED FOR ASSESSMENT PURPOSES ONLY.

I HEREBY CERTIFY THAT THIS MAP AND ANY REQUIRED SURVEY HAS BEEN MADE UNDER MY IMMEDIATE SUPERVISION AND COMPLIES WITH THE LAWS OF THE STATE OF NEW JERSEY.

RICHARD F. SMITH, JR. NEW JERSEY LAND SURVEYOR LIC. NO.25048




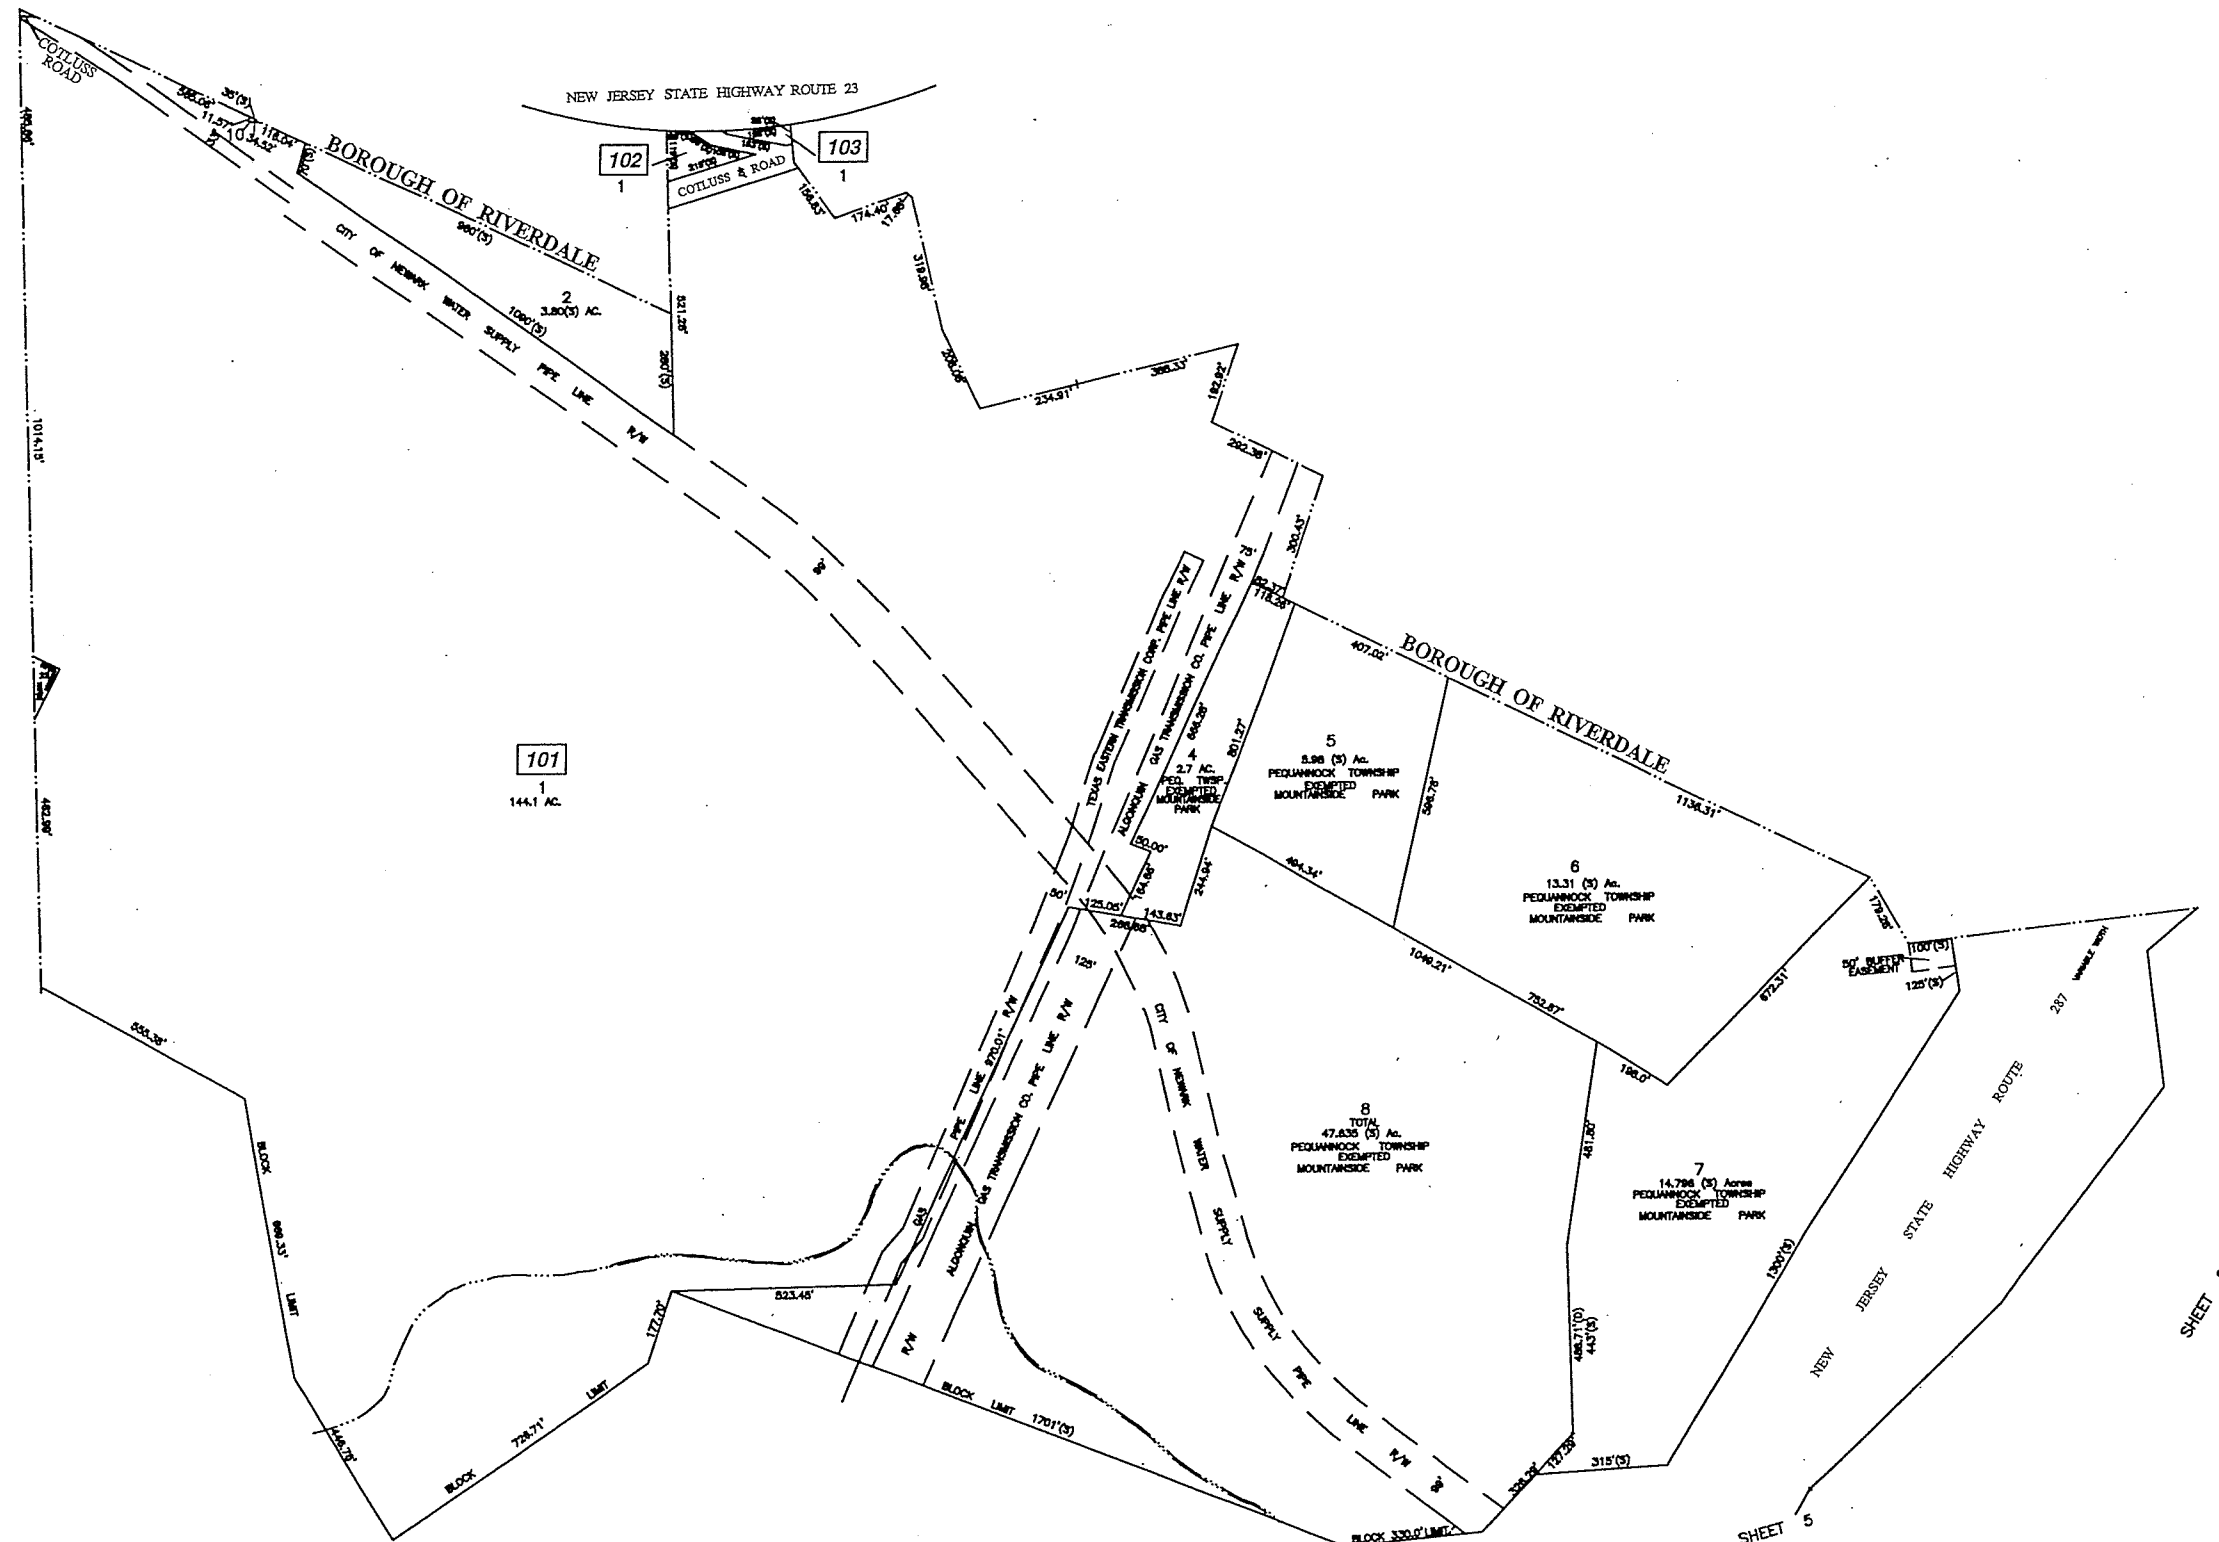

NOTES:
1. THIS SHEET HAS BEEN DRAWN USING COMPUTER AIDED DRAFTING/DESIGN.
2. THIS SHEET IS A DIGITIZED COPY OF THE TAX MAP PREPARED BY RICHARD F. SMITH, JR. AND DATED OCTOBER 8, 2003. THE APPROVED ORIGINAL IS ON FILE IN THE ENGINEER'S OFFICE.


[illegible]

TAX MAP
PEQUANNOCK TOWNSHIP
MORRIS COUNTY, NEW JERSEY
SCALE: 1"=200' DATE: 10-06-03
RICHARD F. SMITH, JR.
PROFESSIONAL LAND SURVEYOR NO.25048
16 SCHUYLER PLACE
MORRISTOWN, NJ 07960

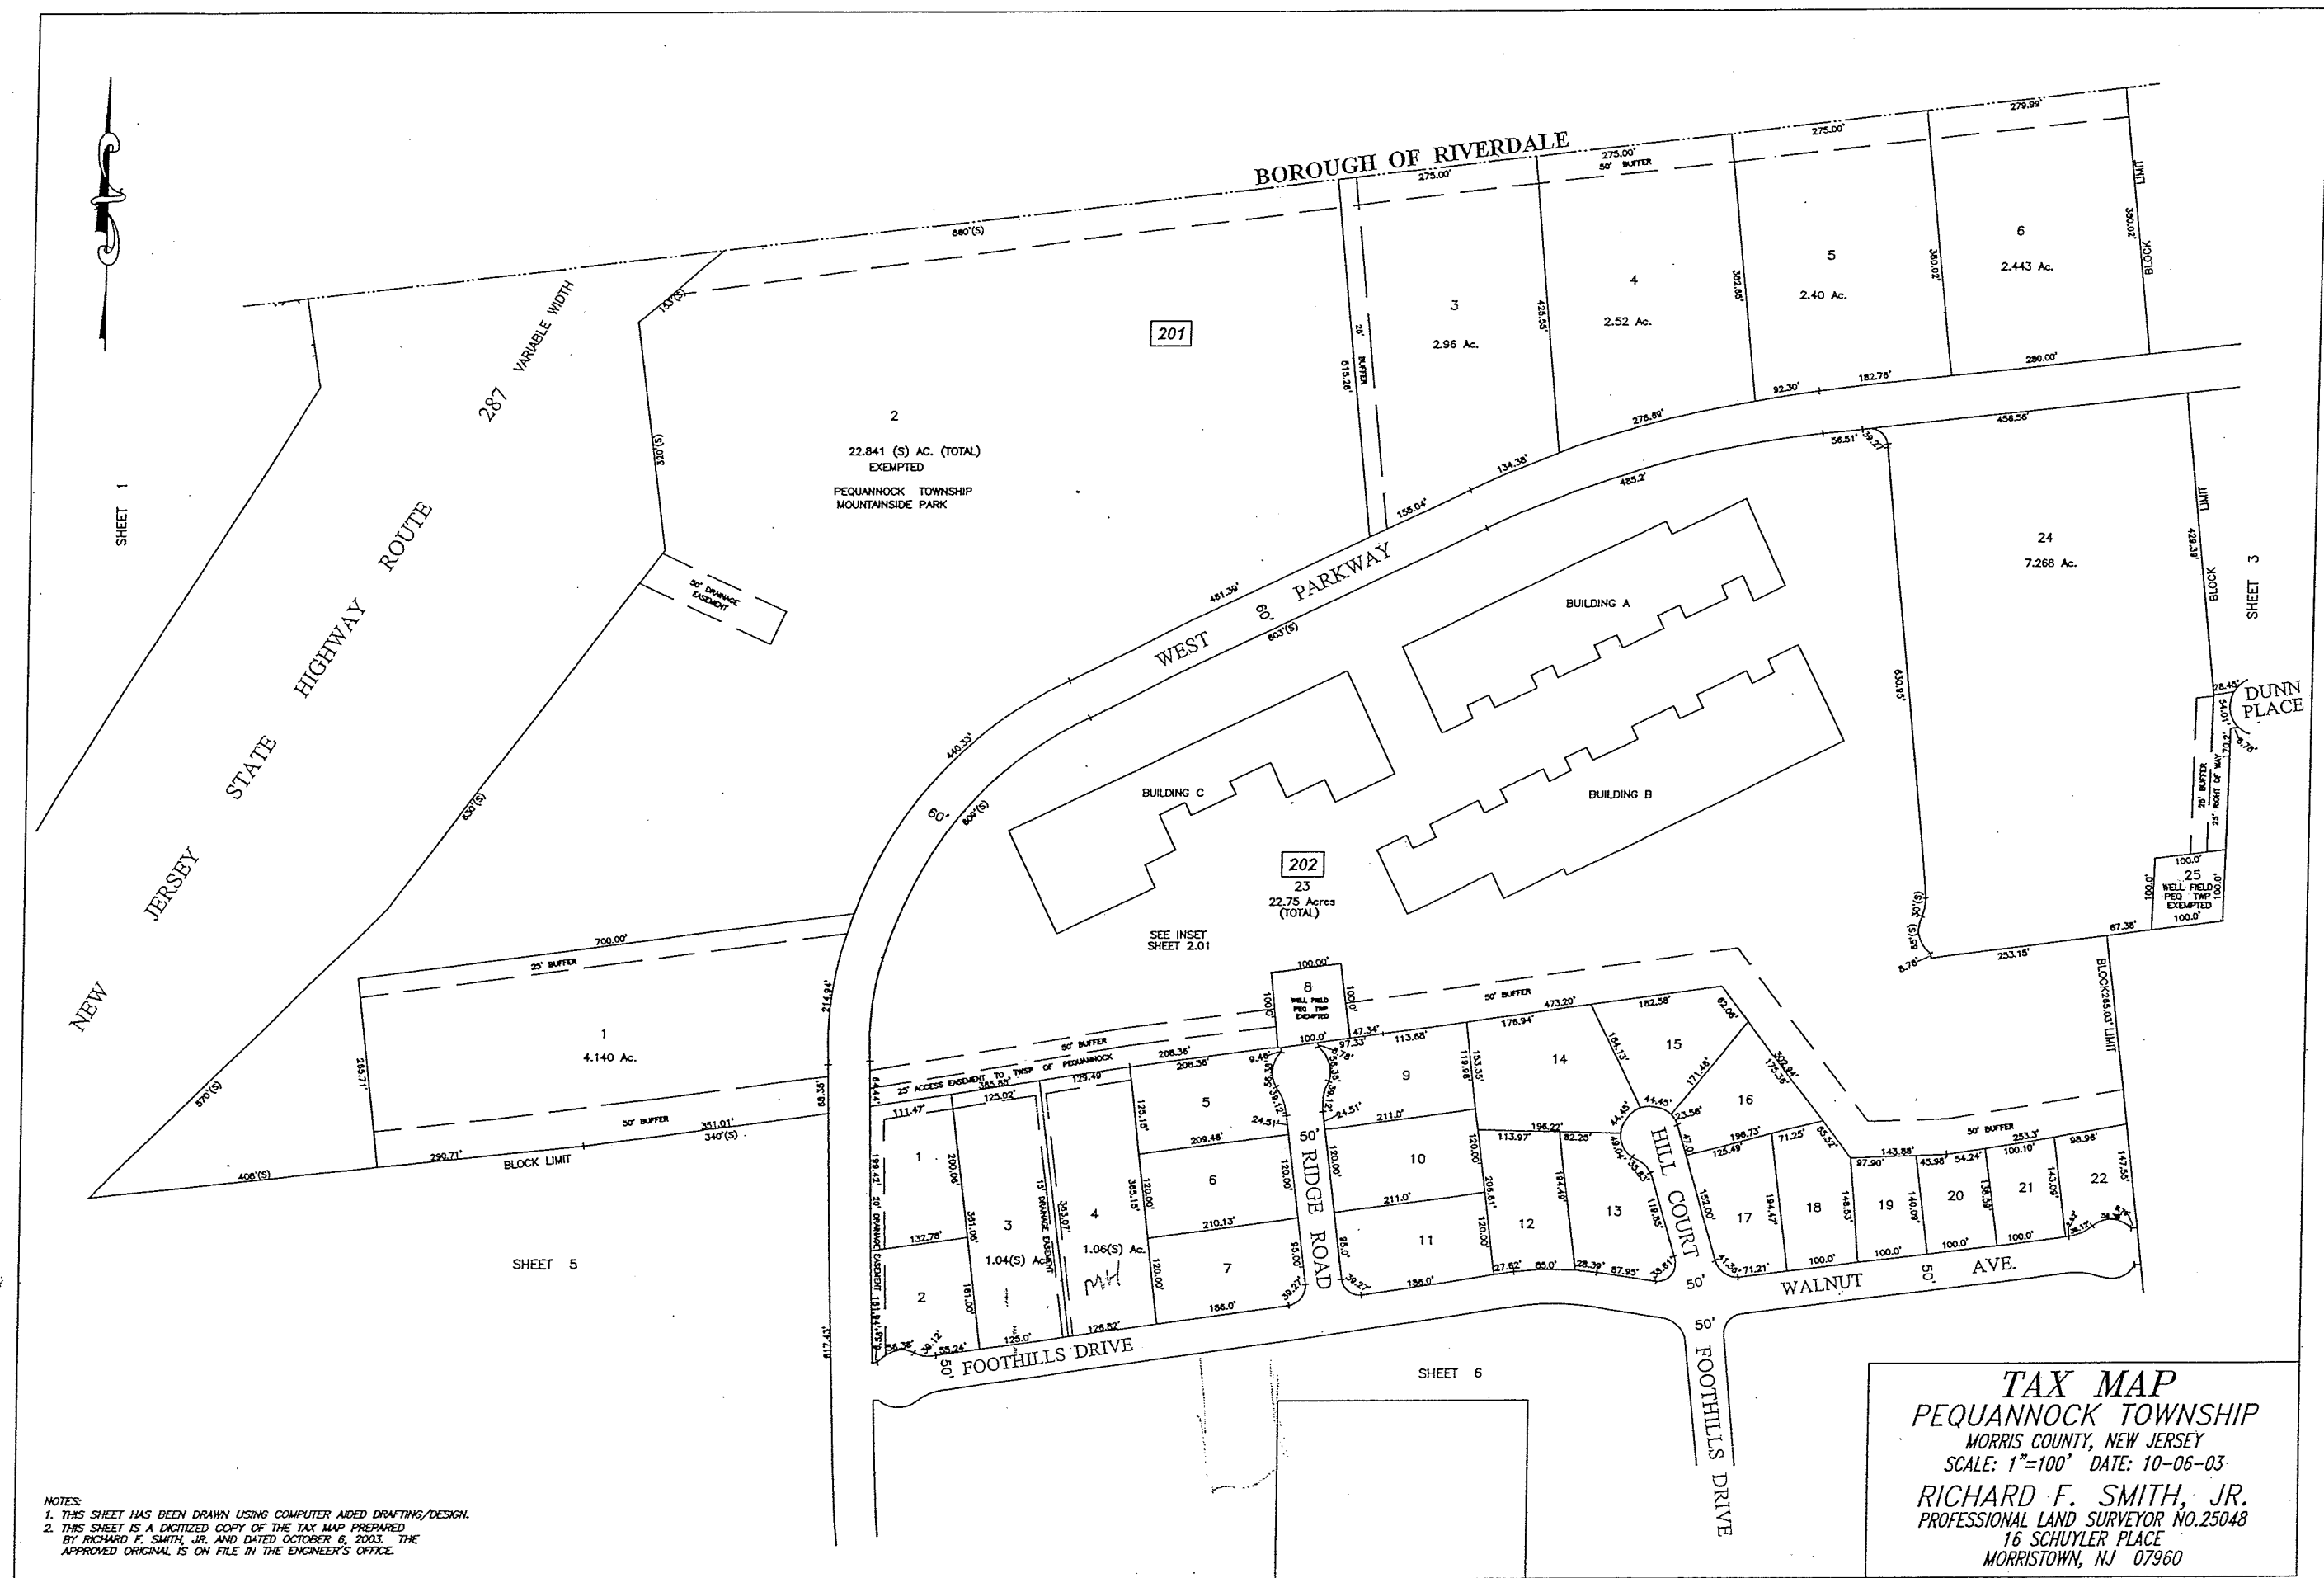



NOTES:
1. THIS SHEET HAS BEEN DRAWN USING COMPUTER AIDED DRAFTING/DESIGN.
2. THIS SHEET IS A DIGITIZED COPY OF THE TAX MAP PREPARED BY RICHARD F. SMITH, JR. AND DATED OCTOBER 6, 2003. THE APPROVED ORIGINAL IS ON FILE IN THE ENGINEER'S OFFICE.

TAX MAP
PEQUANNOCK TOWNSHIP
MORRIS COUNTY, NEW JERSEY
SCALE: 1"=100' DATE: 10-06-03
RICHARD F. SMITH, JR.
PROFESSIONAL LAND SURVEYOR NO.25048
16 SCHUYLER PLACE
MORRISTOWN, NJ 07960

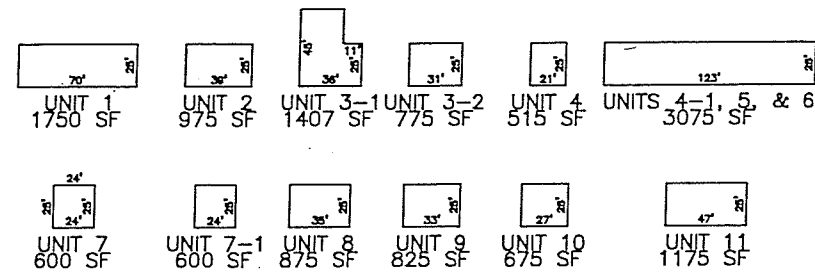


NOTES:
1. THIS SHEET HAS BEEN DRAWN USING COMPUTER AIDED DRAFTING/DESIGN.
2. THIS SHEET IS A DIGITIZED COPY OF THE TAX MAP PREPARED BY RICHARD F. SMITH, JR. AND DATED OCTOBER 8, 2003. THE APPROVED ORIGINAL IS ON FILE IN THE ENGINEER'S OFFICE.

SECOND FLOOR

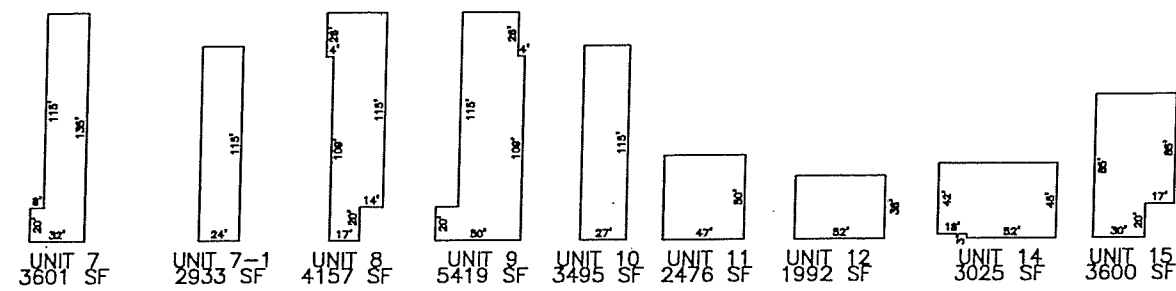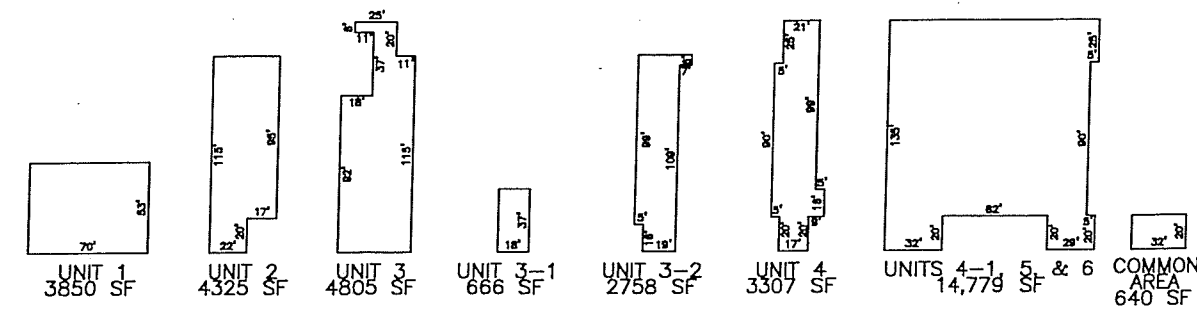


FIRST FLOOR
BLDG. "A"


"WEST PARK BUSINESS CENTER"

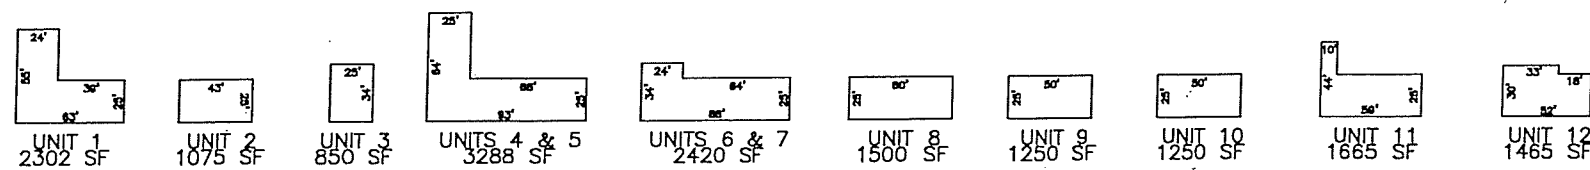



SECOND FLOOR

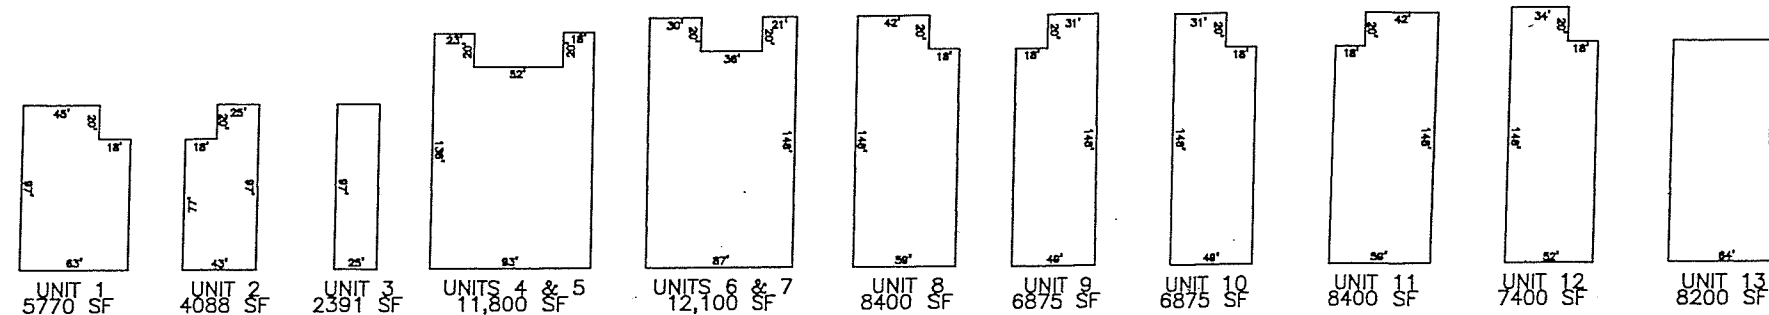

FIRST FLOOR
BLDG. "B"

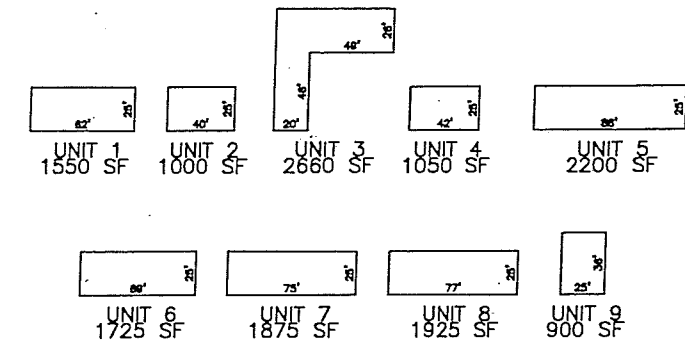

SECOND FLOOR

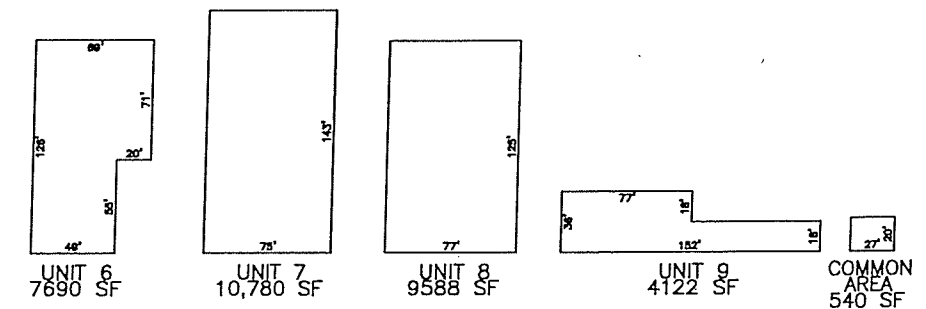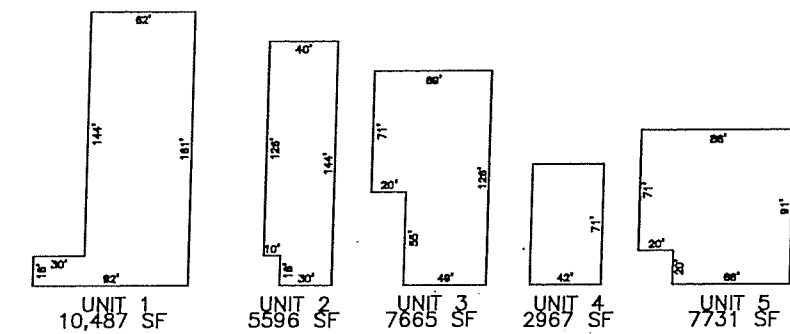


FIRST FLOOR
BLDG. "C"

[illegible]

TAX MAP
PEQUANNOCK TOWNSHIP
MORRIS COUNTY, NEW JERSEY
SCALE: 1"=50' DATE: 10-06-03

RICHARD F. SMITH, JR.
PROFESSIONAL LAND SURVEYOR NO.25048
16 SCHUYLER PLACE
MORRISTOWN, NJ 07960

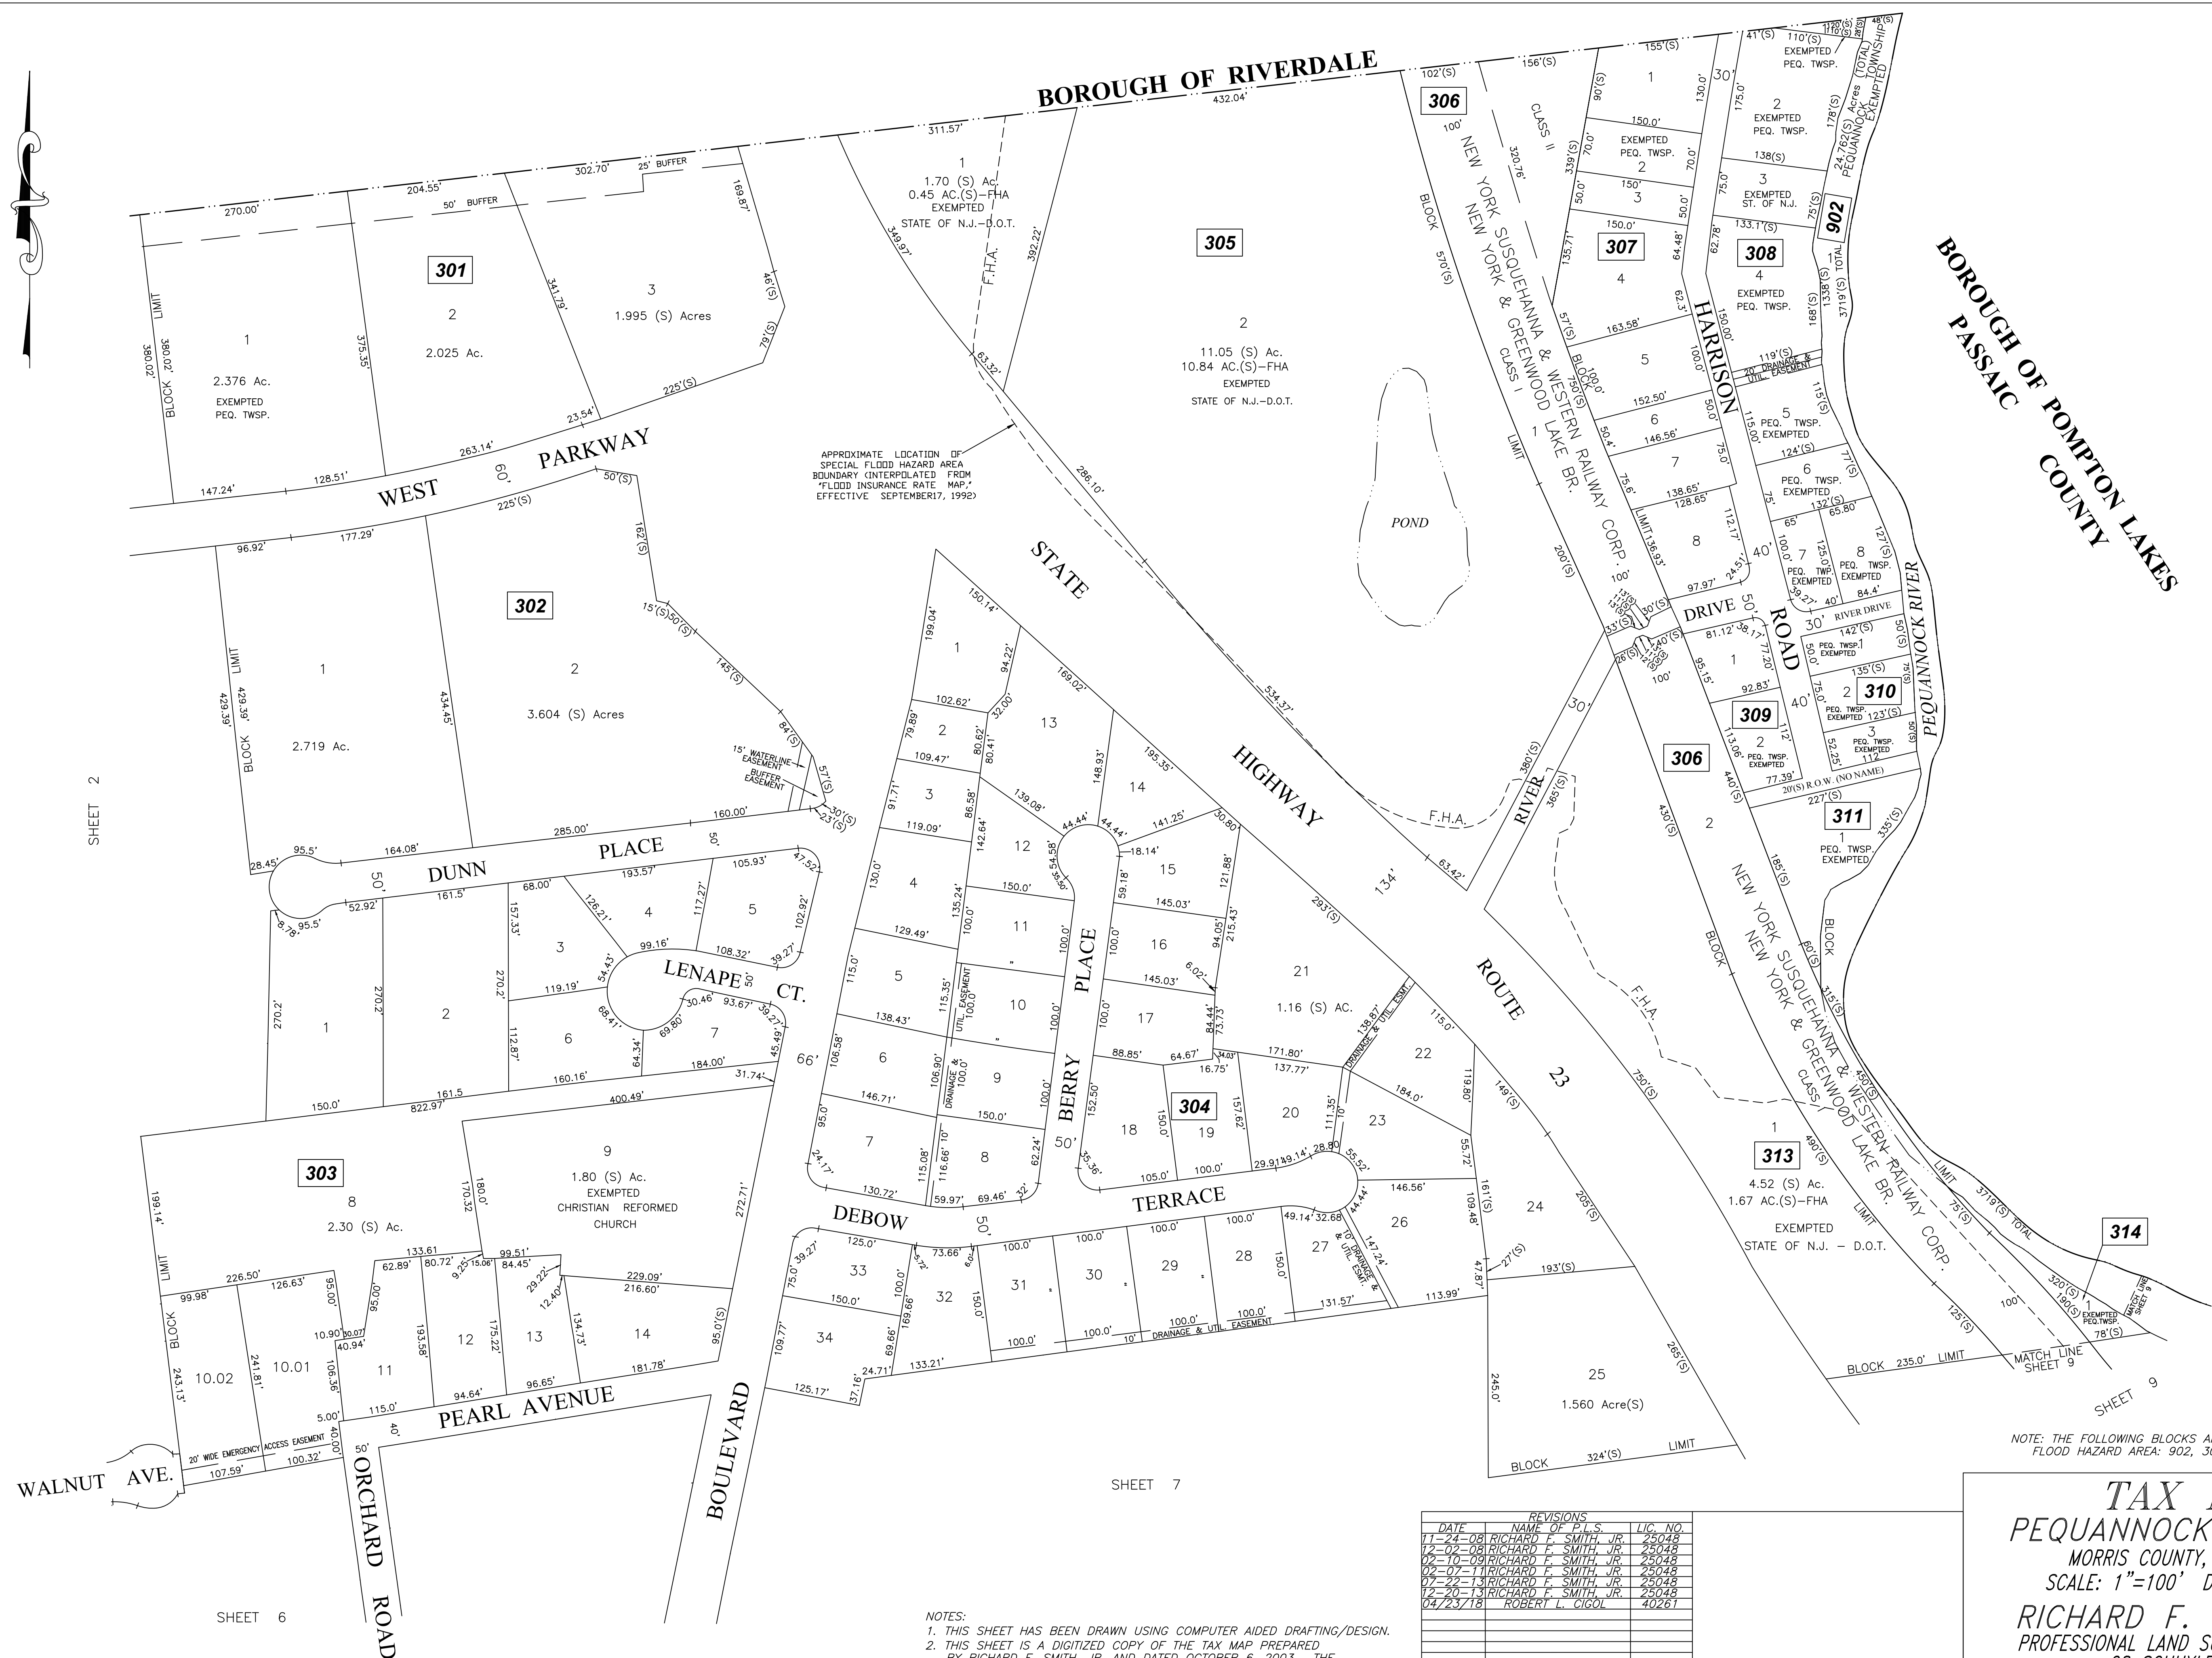





NOTES:

1. THIS SHEET HAS BEEN DRAWN USING COMPUTER AIDED DRAFTING/DESIGN.
2. THIS SHEET IS A DIGITIZED COPY OF THE TAX MAP PREPARED BY RICHARD F. SMITH, JR. AND DATED OCTOBER 6, 2003. THE APPROVED ORIGINAL IS ON FILE IN THE ENGINEER'S OFFICE.

TAX MAP
PEQUANNOCK TOWNSHIP
MORRIS COUNTY, NEW JERSEY

SCALE: 1"=100' DATE: 10-06-03

RICHARD F. SMITH, JR.
PROFESSIONAL LAND SURVEYOR NO.25048
28 SCHUYLER PLACE
MORRISTOWN, NJ 07960



NOTES:

1. THIS SHEET HAS BEEN DRAWN USING COMPUTER AIDED DRAFTING/DESIGN.
2. THIS SHEET IS A DIGITIZED COPY OF THE TAX MAP PREPARED BY RICHARD F. SMITH, JR. AND DATED OCTOBER 6, 2003. THE APPROVED ORIGINAL IS ON FILE IN THE ENGINEER'S OFFICE.

[illegible]

TAX MAP
PEQUANNOCK TOWNSHIP
MORRIS COUNTY, NEW JERSEY
SCALE: 1"=100' DATE: 10-06-03
RICHARD F. SMITH, JR.
PROFESSIONAL LAND SURVEYOR NO.25048
28 SCHUYLER PLACE
MORRISTOWN, NJ 07960




NOTES:

1. THIS SHEET HAS BEEN DRAWN USING COMPUTER AIDED DRAFTING/DESIGN.
2. THIS SHEET IS A DIGITIZED COPY OF THE TAX MAP PREPARED BY RICHARD F. SMITH, JR. AND DATED OCTOBER 6, 2003. THE APPROVED ORIGINAL IS ON FILE IN THE ENGINEER'S OFFICE.

[illegible]

TAX MAP
PEQUANNOCK TOWNSHIP
MORRIS COUNTY, NEW JERSEY
SCALE: 1"=100' DATE: 10-06-03
RICHARD F. SMITH, JR.
PROFESSIONAL LAND SURVEYOR NO.25048
28 SCHUYLER PLACE
MORRISTOWN, NJ 07960

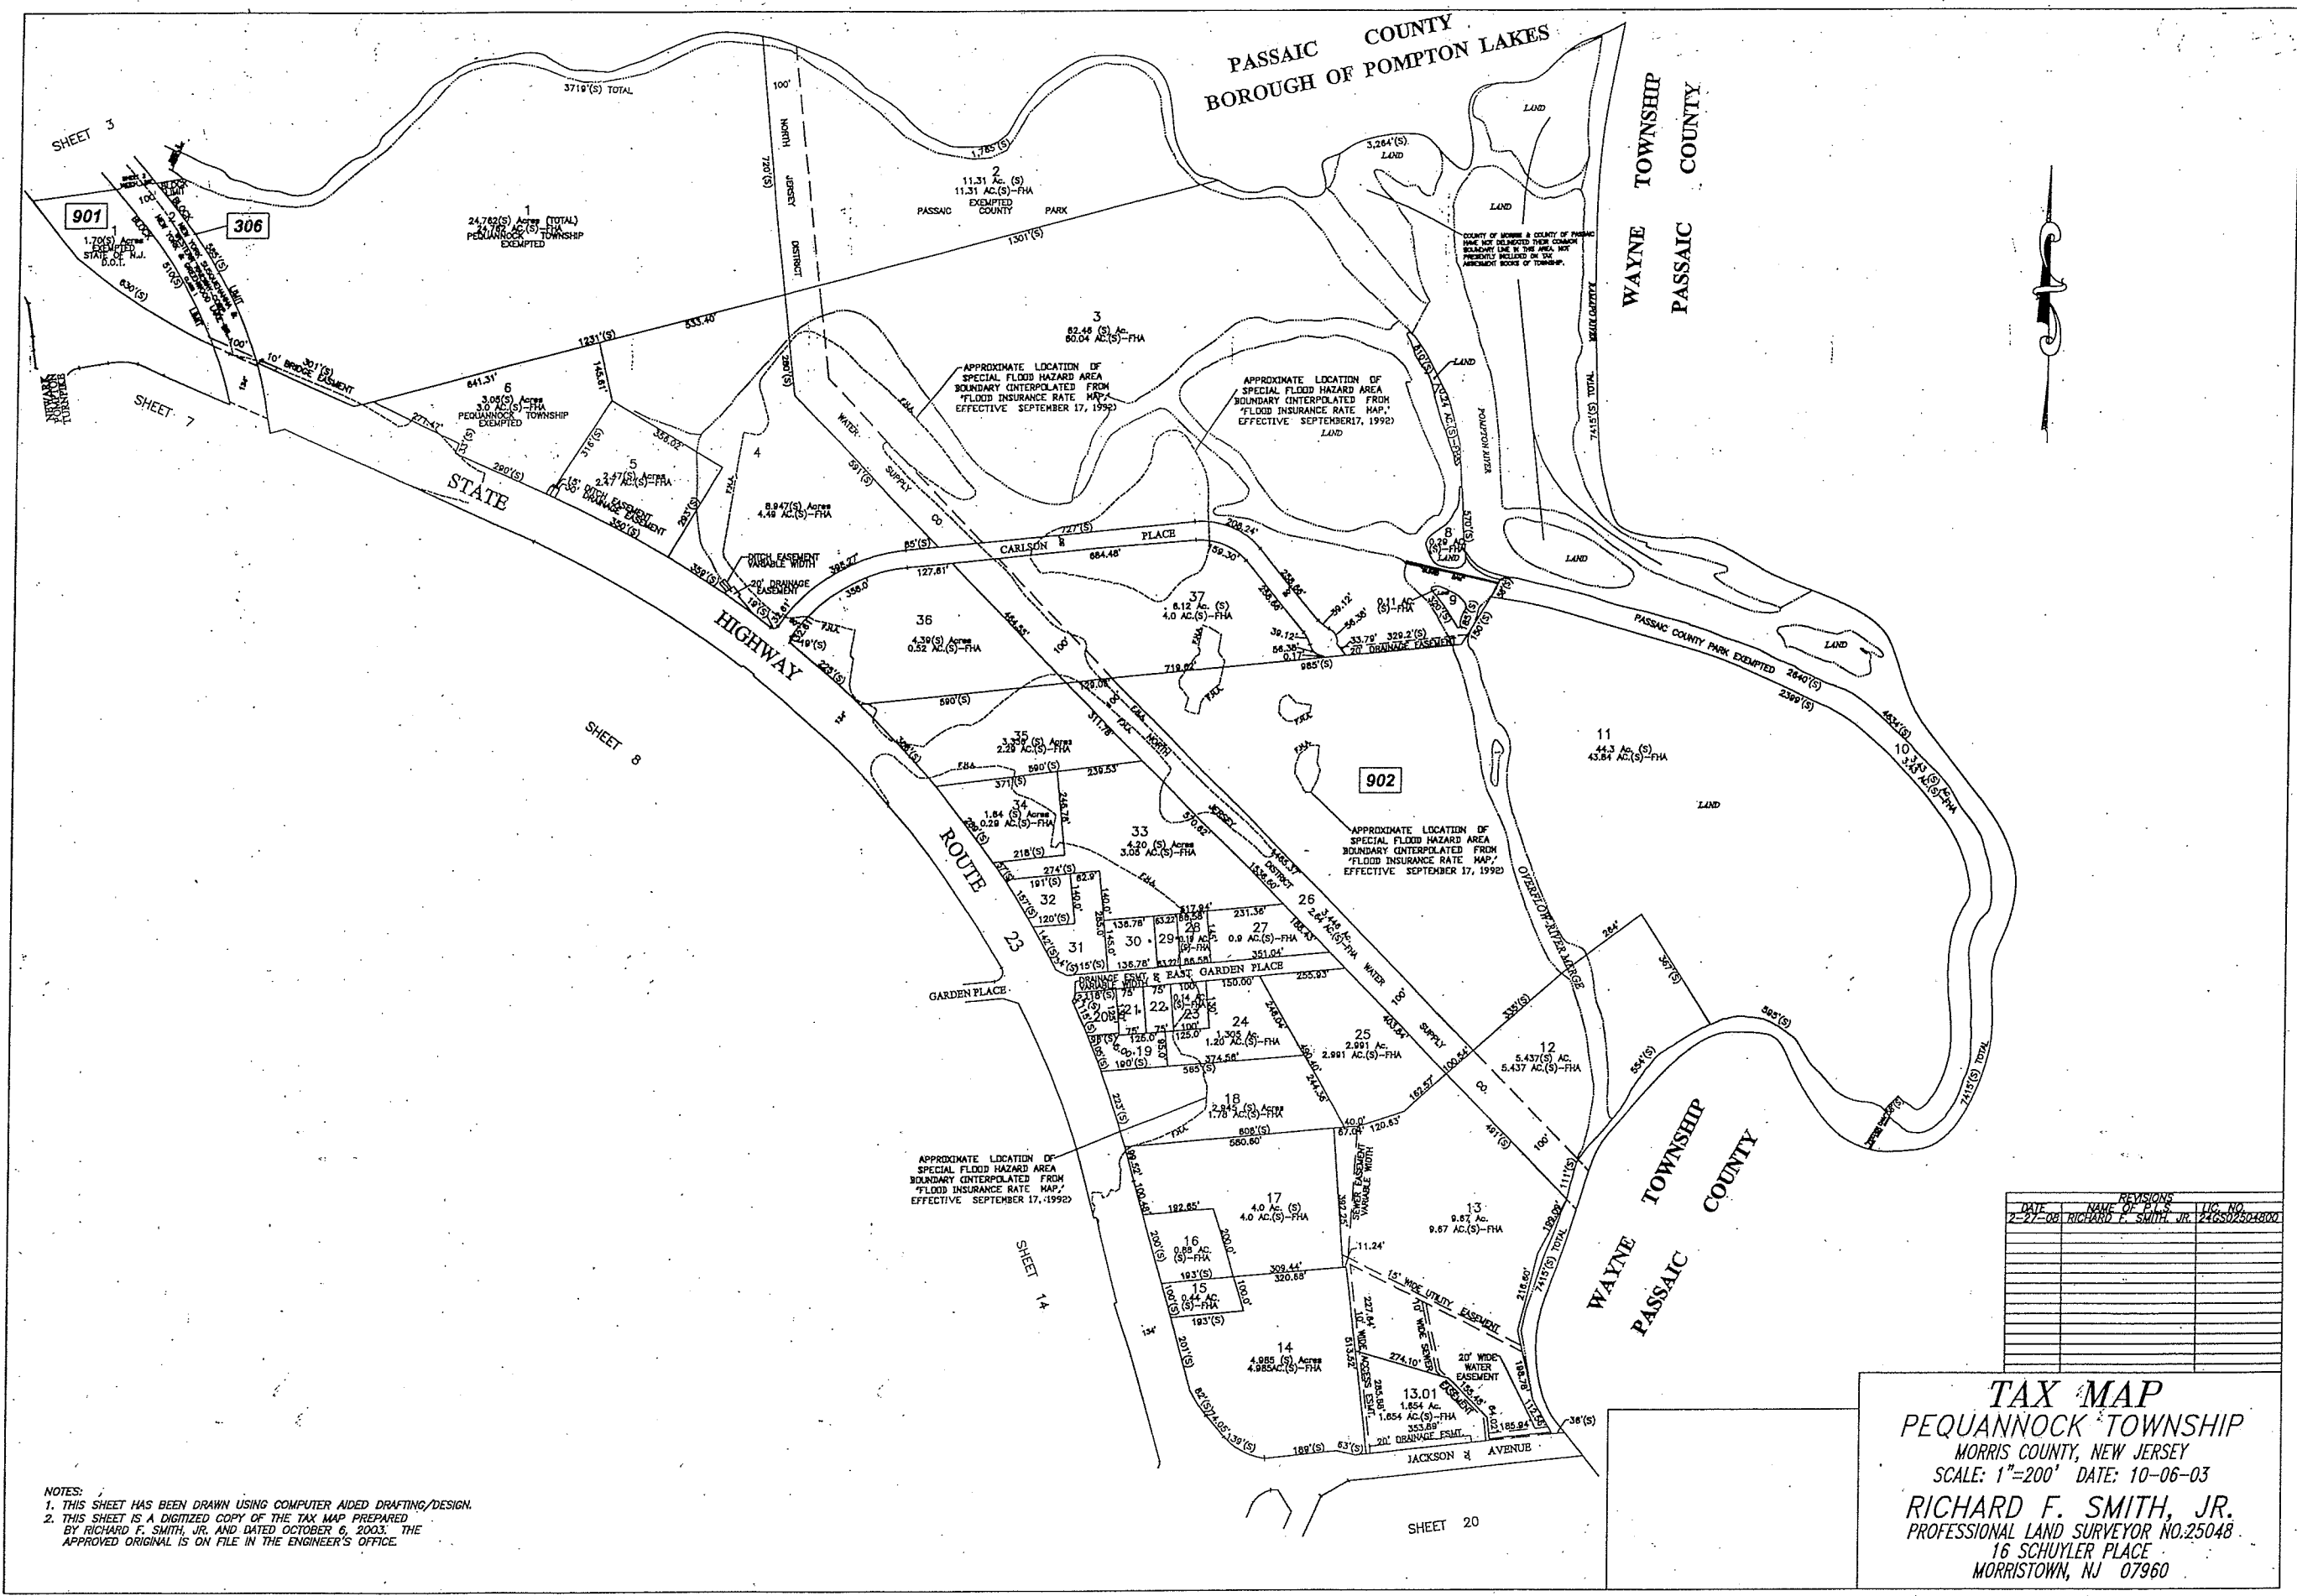

NOTES:
1. THIS SHEET HAS BEEN DRAWN USING COMPUTER AIDED DRAFTING/DESIGN.
2. THIS SHEET IS A DIGITIZED COPY OF THE TAX MAP PREPARED BY RICHARD F. SMITH, JR. AND DATED OCTOBER 6, 2003. THE APPROVED ORIGINAL IS ON FILE IN THE ENGINEER'S OFFICE.

REVISIONS		
DATE	NAME OF P.L.S.	LIC. NO.
2-27-08	RICHARD F. SMITH, JR.	246502504200

TAX MAP
PEQUANNOCK TOWNSHIP
MORRIS COUNTY, NEW JERSEY
SCALE: 1"=200' DATE: 10-06-03
RICHARD F. SMITH, JR.
PROFESSIONAL LAND SURVEYOR NO.25048
16 SCHUYLER PLACE
MORRISTOWN, NJ 07960



BOROUGH OF KINNELON

SHEET 4

1
25.83 (S) AC.
PEQUANNOCK TOWNSHIP
EXEMPTED

1001

2
5.870(S) Acres

AVENUE

ROUTE

HIGHWAY

STATE

JERSEY

NEW

3
4.11(S) Acres
PEQUANNOCK TOWNSHIP
EXEMPTED

EXEMPTED
STATE OF N.J.
D.O.T.

SHEET 11

SHEET 15

NOTES:
1. THIS SHEET HAS BEEN DRAWN USING COMPUTER AIDED DRAFTING/DESIGN.
2. THIS SHEET IS A DIGITIZED COPY OF THE TAX MAP PREPARED
BY RICHARD F. SMITH, JR. AND DATED OCTOBER 6, 2003. THE
APPROVED ORIGINAL IS ON FILE IN THE ENGINEER'S OFFICE.



TAX MAP
PEQUANNOCK TOWNSHIP
MORRIS COUNTY, NEW JERSEY
SCALE: 1"=100' DATE: 10-06-03
RICHARD F. SMITH, JR.
PROFESSIONAL LAND SURVEYOR NO.25048
16 SCHUYLER PLACE
MORRISTOWN, NJ 07960






NOTES:
1. THIS SHEET HAS BEEN DRAWN USING COMPUTER AIDED DRAFTING/DESIGN.
2. THIS SHEET IS A DIGITIZED COPY OF THE TAX MAP PREPARED BY RICHARD F. SMITH, JR. AND DATED OCTOBER 6, 2003. THE APPROVED ORIGINAL IS ON FILE IN THE ENGINEER'S OFFICE.

TAX MAP
PEQUANNOCK TOWNSHIP
MORRIS COUNTY, NEW JERSEY
SCALE: 1"=200' DATE: 10-06-03
RICHARD F. SMITH, JR.
PROFESSIONAL LAND SURVEYOR NO.25048
16 SCHUYLER PLACE
MORRISTOWN, NJ 07960


TAX MAP
PEQUANNOCK TOWNSHIP
MORRIS COUNTY, NEW JERSEY
SCALE: 1"=100' DATE: 10-06-03
RICHARD F. SMITH, JR.
PROFESSIONAL LAND SURVEYOR NO.25048
16 SCHUYLER PLACE
MORRISTOWN, NJ 07960

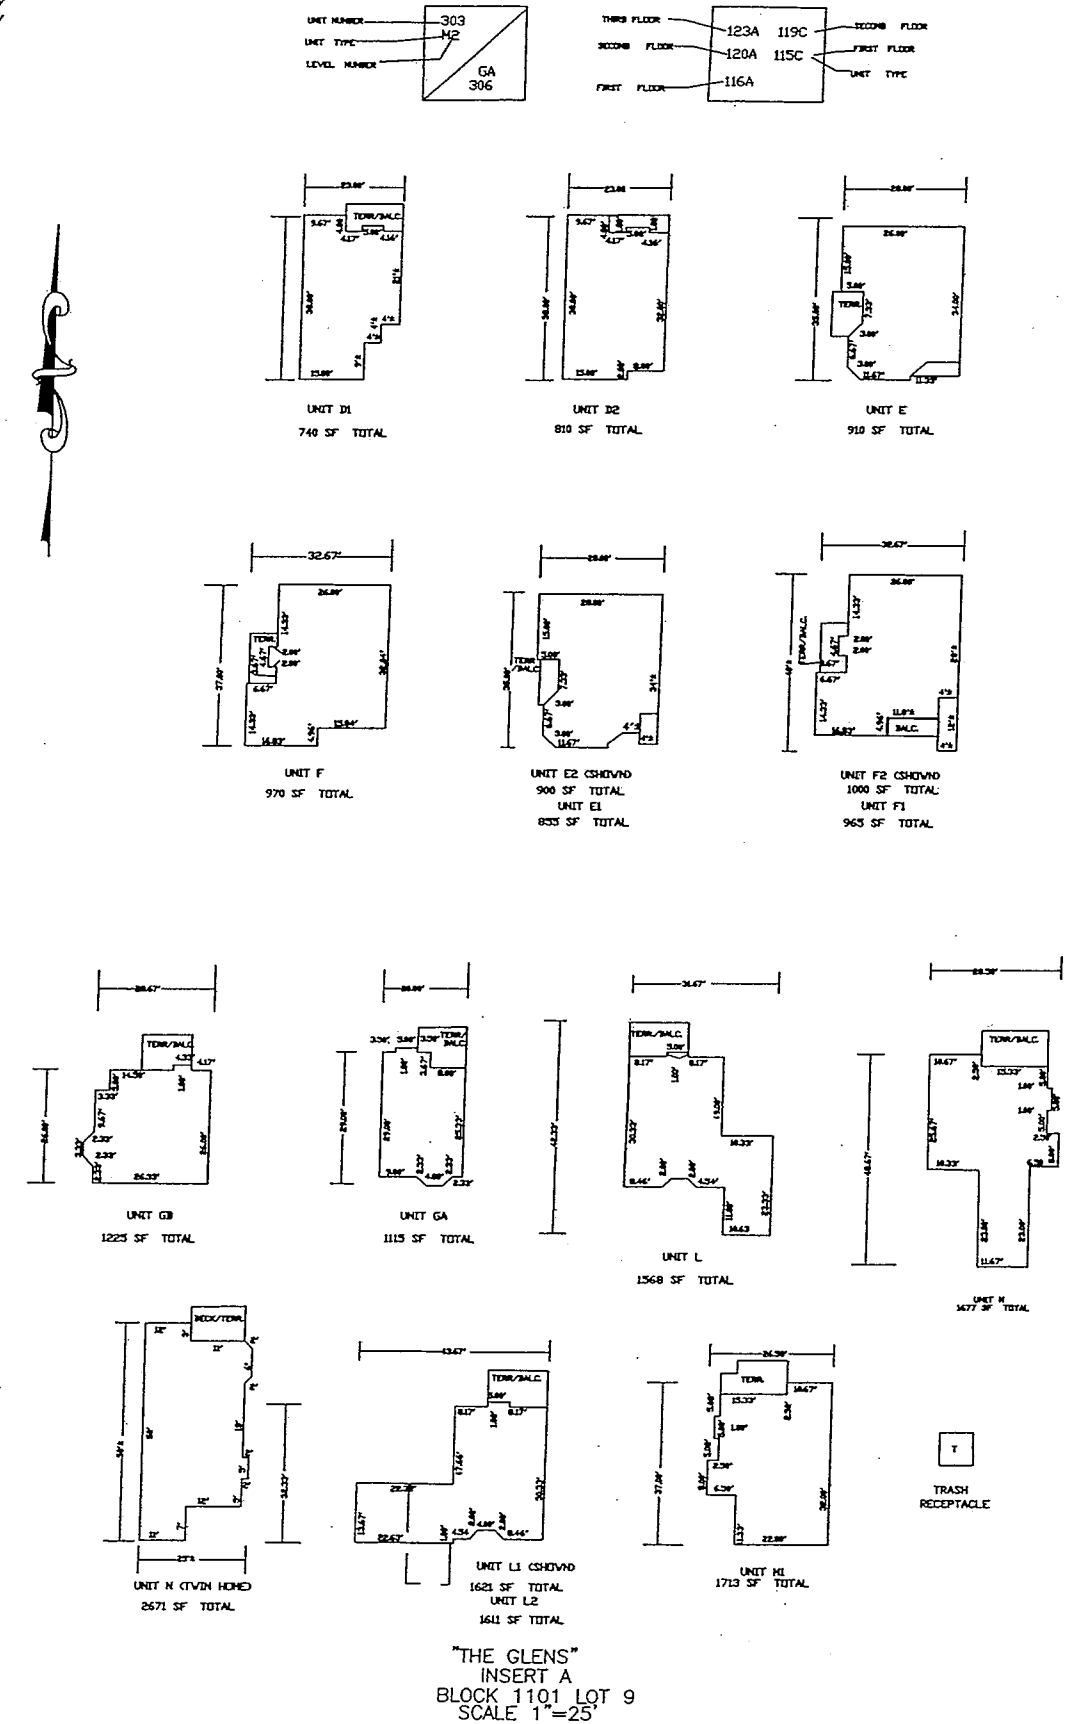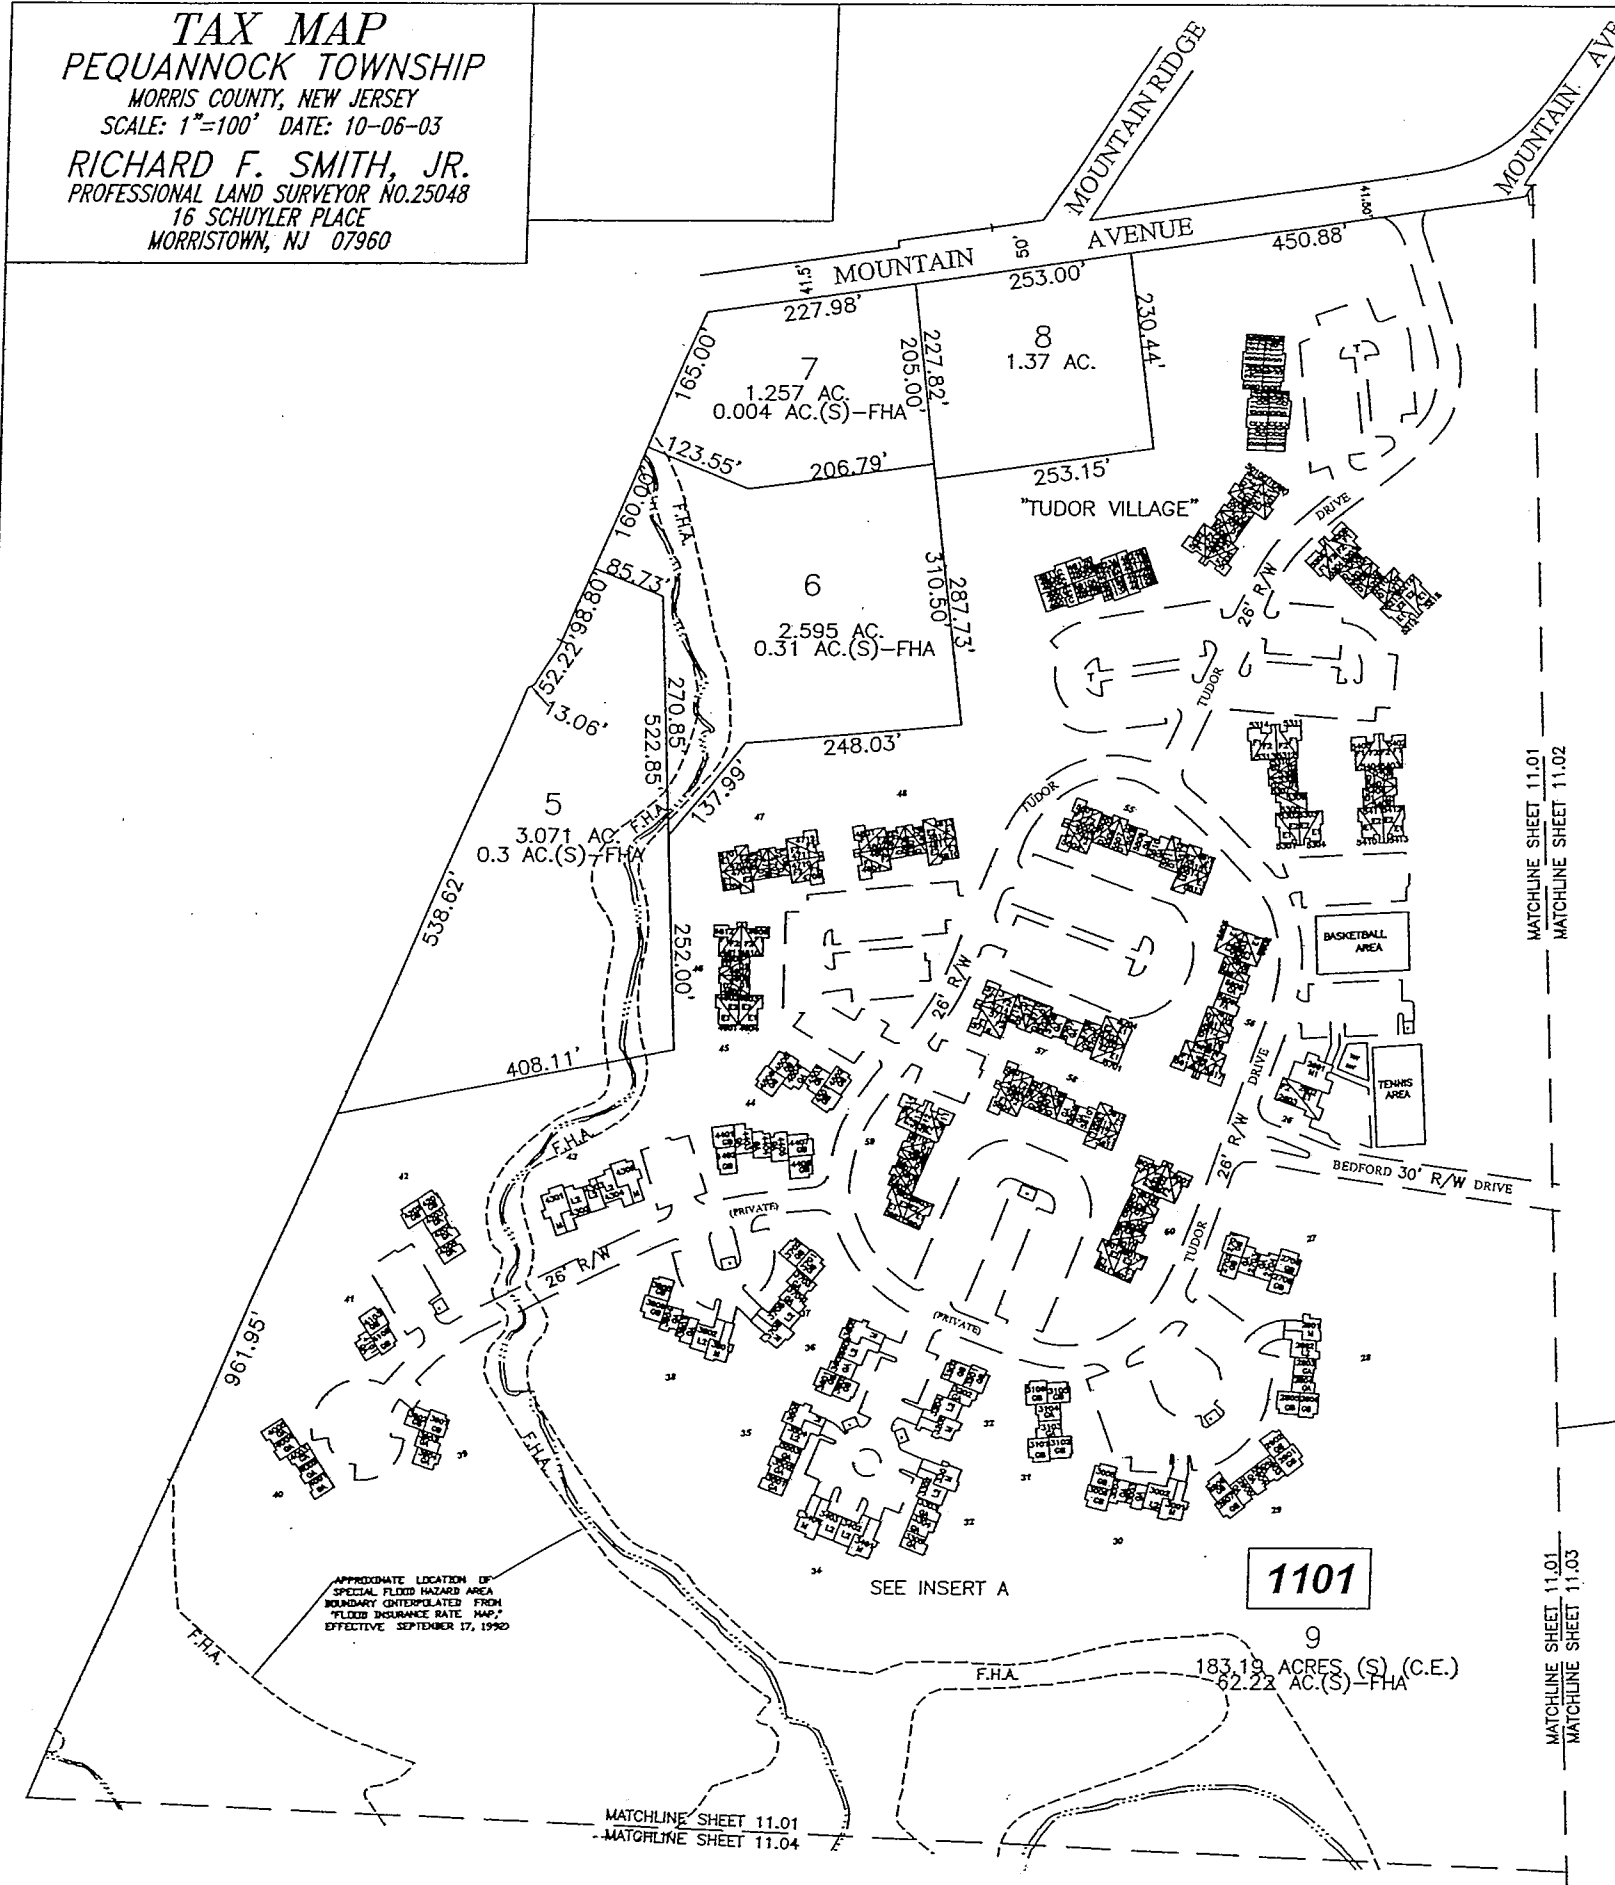


NOTES:
1. THIS SHEET HAS BEEN DRAWN USING COMPUTER AIDED DRAFTING/DESIGN.
2. THIS SHEET IS A DIGITIZED COPY OF THE TAX MAP PREPARED BY RICHARD F. SMITH, JR. AND DATED OCTOBER 6, 2003. THE APPROVED ORIGINAL IS ON FILE IN THE ENGINEER'S OFFICE.

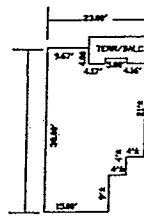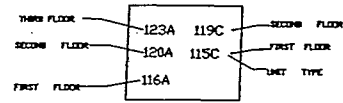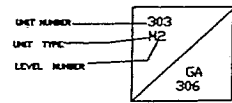


UNIT D1
740 SF TOTAL

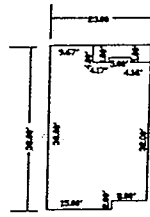


UNIT D2
810 SF TOTAL

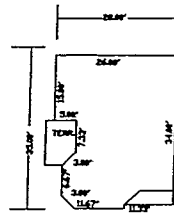


UNIT E
910 SF TOTAL

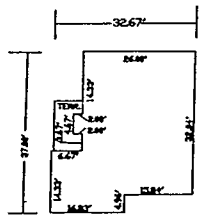


UNIT F
970 SF TOTAL

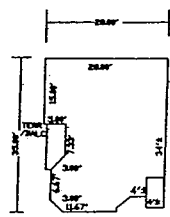


UNIT E2 SHOWING
UNIT E1
900 SF TOTAL
835 SF TOTAL

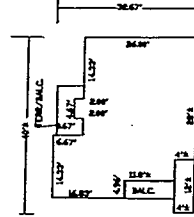


UNIT F2 SHOWING
UNIT F1
1000 SF TOTAL
965 SF TOTAL

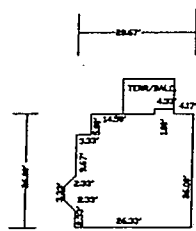


UNIT G8
1225 SF TOTAL

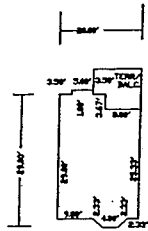


UNIT G9
1115 SF TOTAL

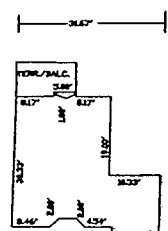


UNIT L
1560 SF TOTAL

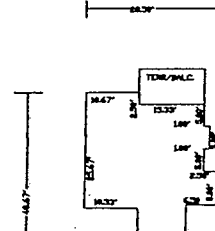


UNIT H
1677 SF TOTAL

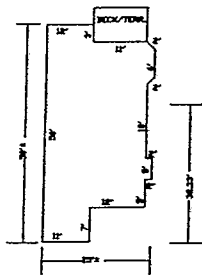

UNIT H (CIVIL HOME)
2471 SF TOTAL

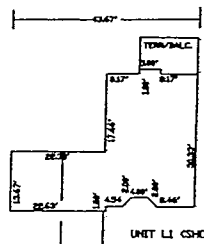

UNIT L1 SHOWING
UNIT L2
1621 SF TOTAL
1411 SF TOTAL

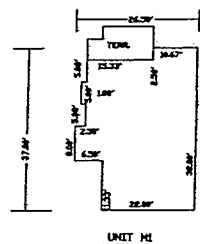

UNIT M1
1733 SF TOTAL



TRASH
RECEPTACLE


"THE GLENS"
INSERT A
BLOCK 1101 LOT 9
SCALE 1"=25'



MOUNTAIN AVE

SHEET 5

MATCHLINE SHEET 11.01
MATCHLINE SHEET 11.02

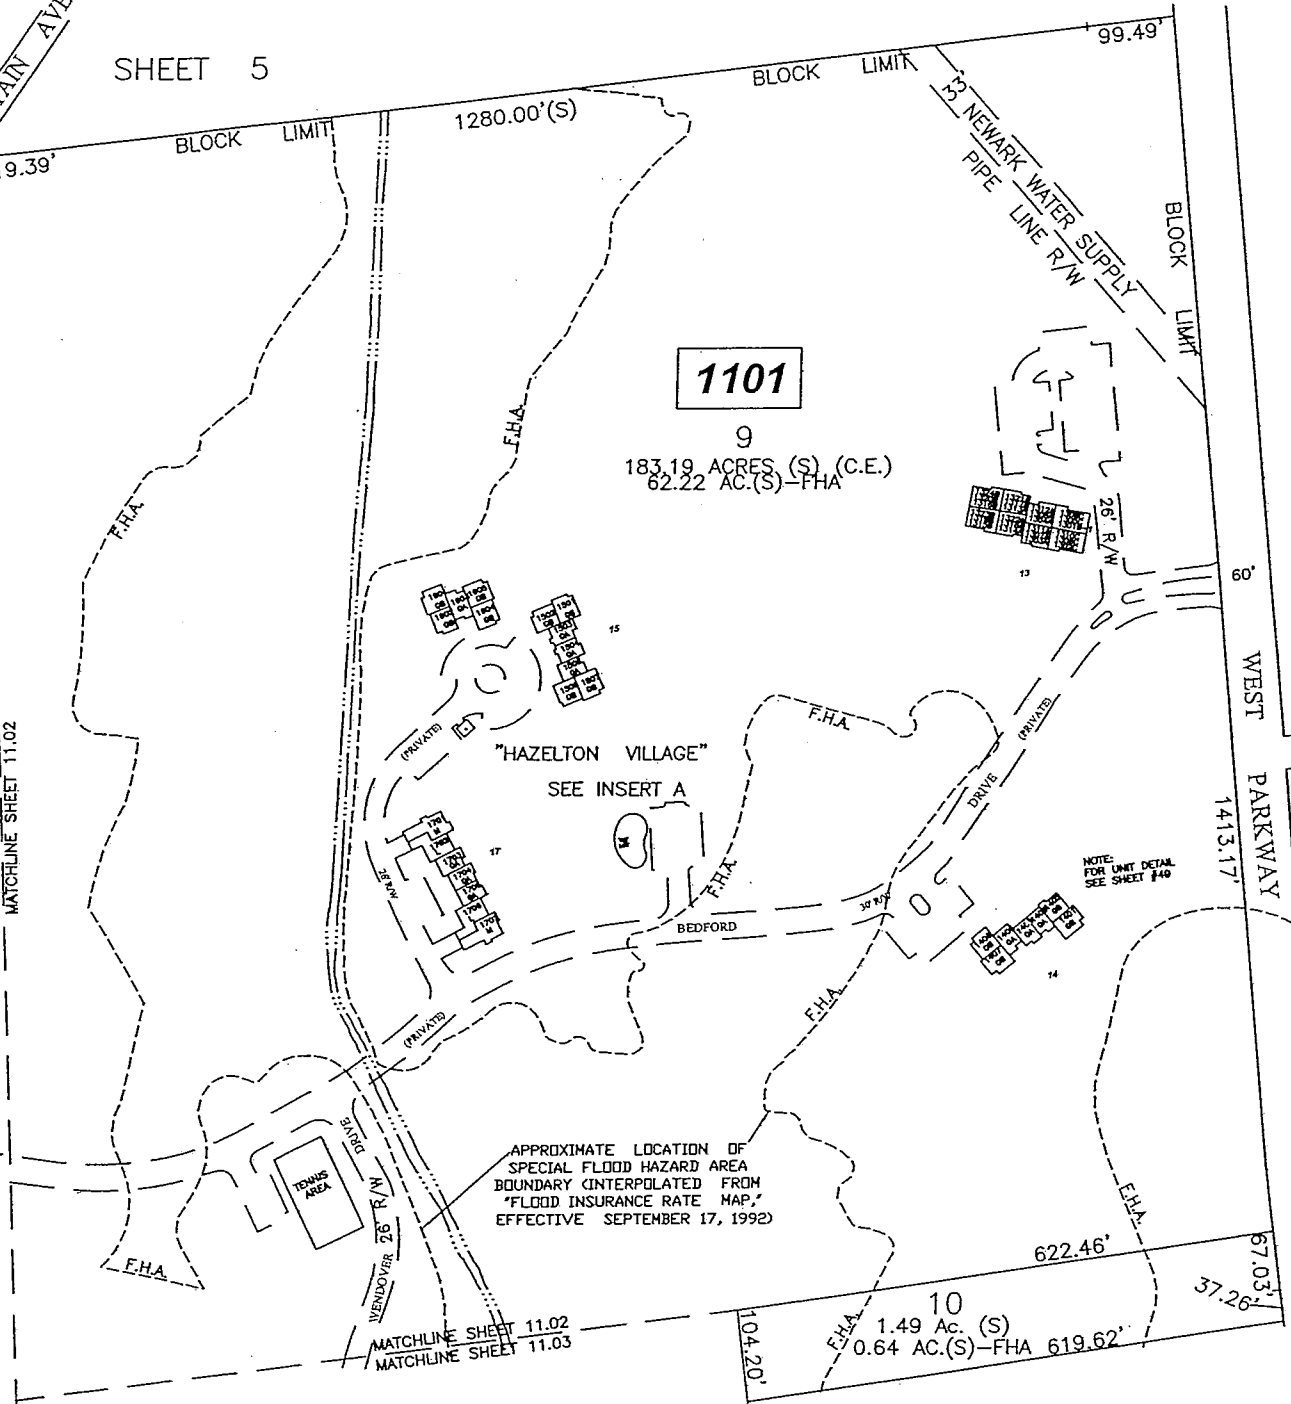



SHEET 12

LEVERIDGE LANE


WEST PARKWAY

TAX MAP
PEQUANNOCK TOWNSHIP
MORRIS COUNTY, NEW JERSEY
SCALE: 1"=100' DATE: 10-06-03
RICHARD F. SMITH, JR.
PROFESSIONAL LAND SURVEYOR NO.25048
16 SCHUYLER PLACE
MORRISTOWN, NJ 07960


NOTES:
1. THIS SHEET HAS BEEN DRAWN USING COMPUTER AIDED DRAFTING/DESIGN.
2. THIS SHEET IS A DIGITIZED COPY OF THE TAX MAP PREPARED
BY RICHARD F. SMITH, JR. AND DATED OCTOBER 6, 2003. THE
APPROVED ORIGINAL IS ON FILE IN THE ENGINEER'S OFFICE.

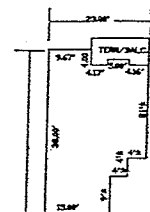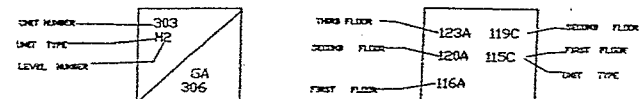


UNIT D1
740 SF TOTAL

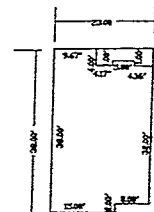


UNIT D2
810 SF TOTAL

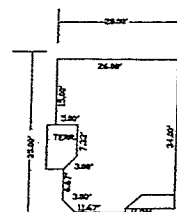


UNIT E
910 SF TOTAL

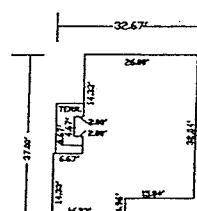


UNIT F
970 SF TOTAL

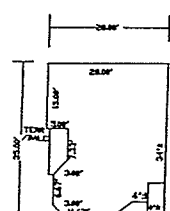


UNIT E2 (SHOWN)
900 SF TOTAL
UNIT E1
853 SF TOTAL

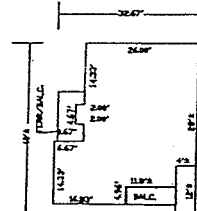


UNIT F2 (SHOWN)
1000 SF TOTAL
UNIT F1
963 SF TOTAL

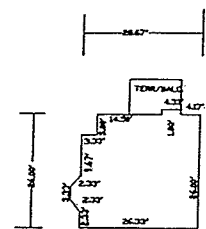


UNIT G3
1225 SF TOTAL

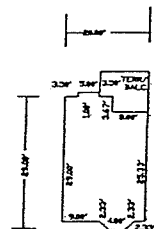


UNIT GA
1115 SF TOTAL

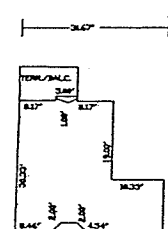


UNIT L
1568 SF TOTAL

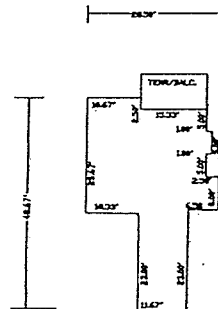


UNIT H
1477 SF TOTAL

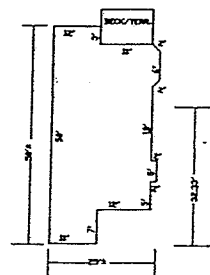

UNIT H (SHOWN)
2571 SF TOTAL

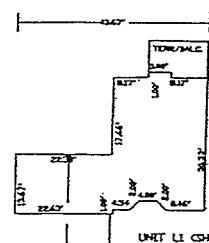


UNIT L1 (SHOWN)
1621 SF TOTAL
UNIT L2
1611 SF TOTAL

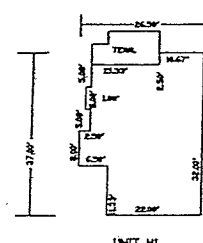







UNIT H1
1713 SF TOTAL

INSERT A
BLOCK 1101 LOT 9
SCALE 1"=25'
"THE GLENS"

NOTES:
1. THIS SHEET HAS BEEN DRAWN USING COMPUTER AIDED DRAFTING/DESIGN.
2. THIS SHEET IS A DIGITIZED COPY OF THE TAX MAP PREPARED BY RICHARD F. SMITH, JR. AND DATED OCTOBER 6, 2003. THE APPROVED ORIGINAL IS ON FILE IN THE ENGINEER'S OFFICE.

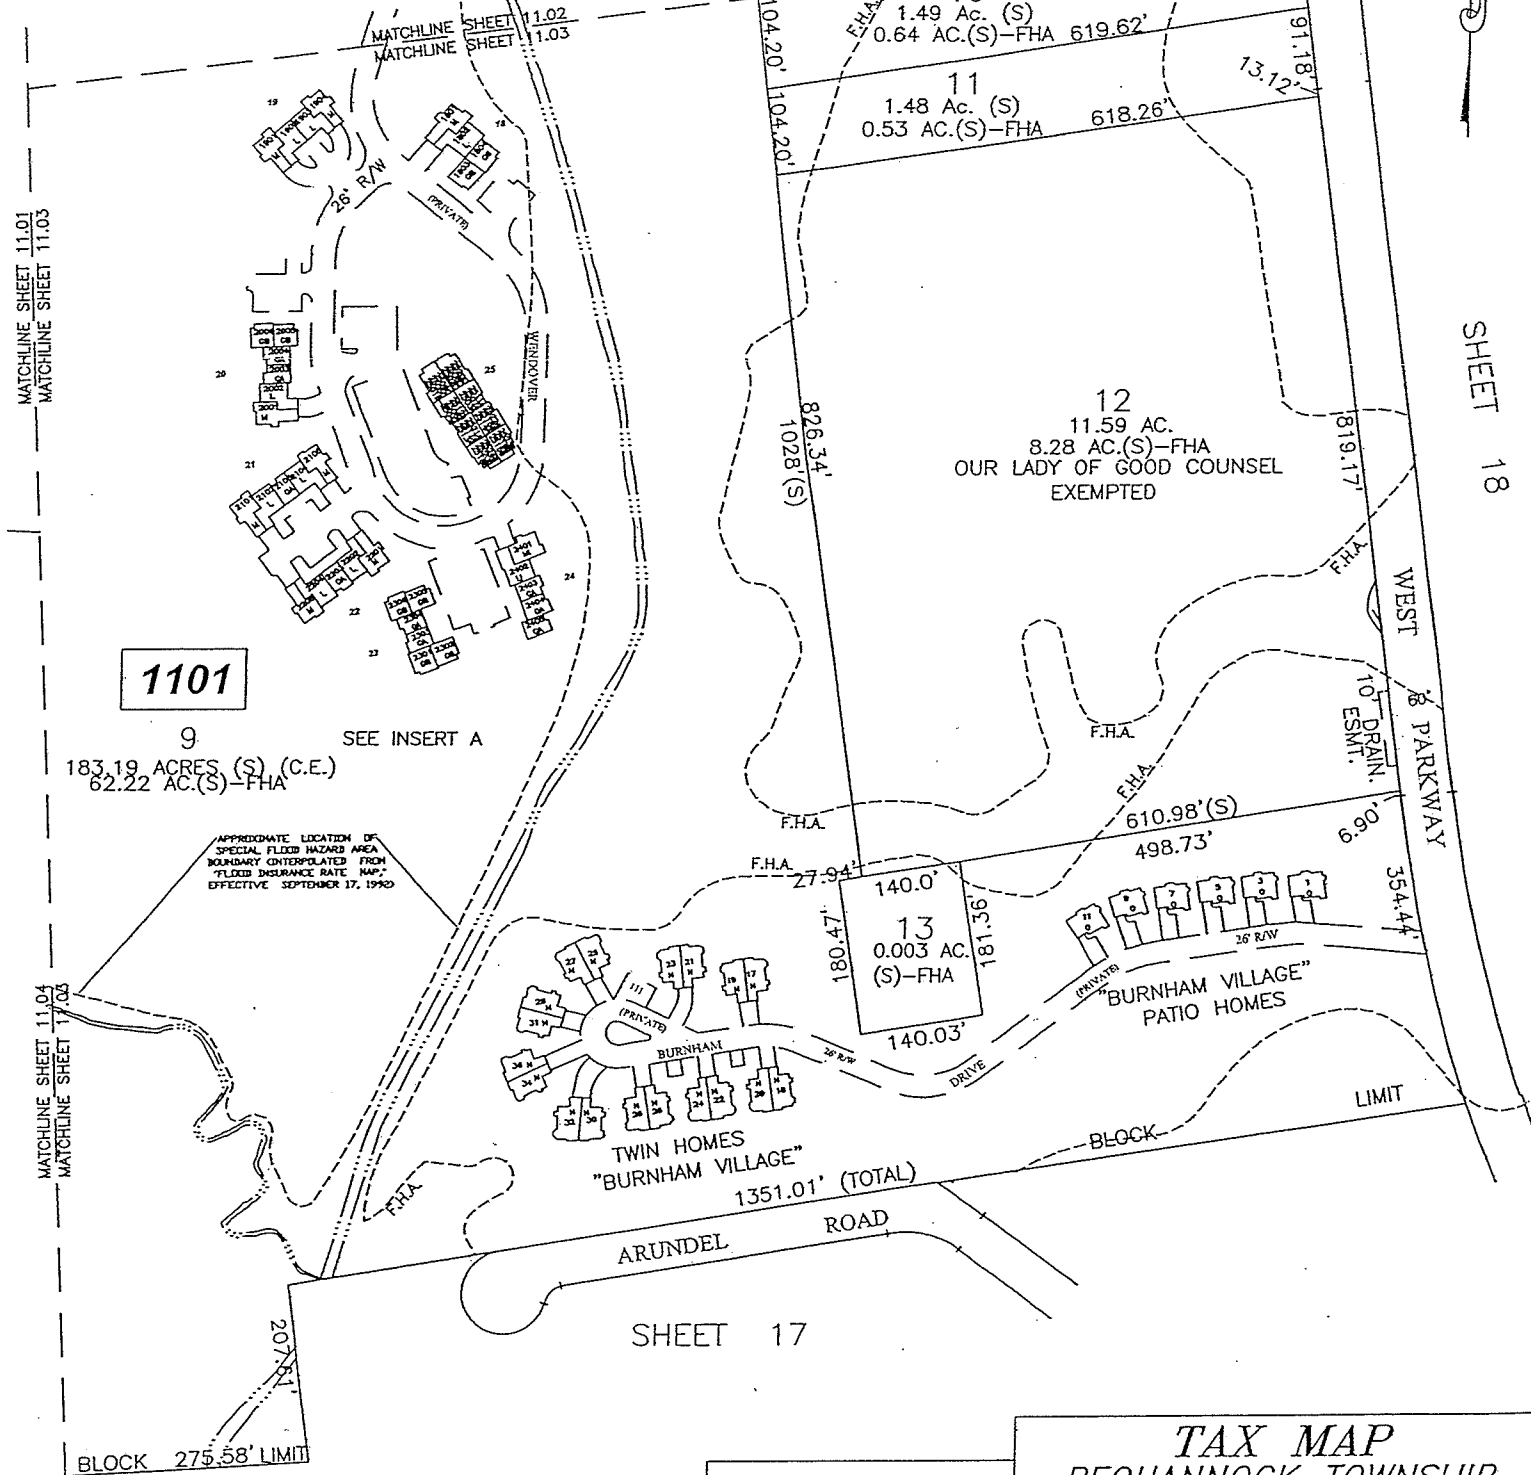

TAX MAP
PEQUANNOCK TOWNSHIP
MORRIS COUNTY, NEW JERSEY
SCALE: 1"=100' DATE: 10-06-03
RICHARD F. SMITH, JR.
PROFESSIONAL LAND SURVEYOR NO. 25048
16 SCHUYLER PLACE
MORRISTOWN, NJ 07960

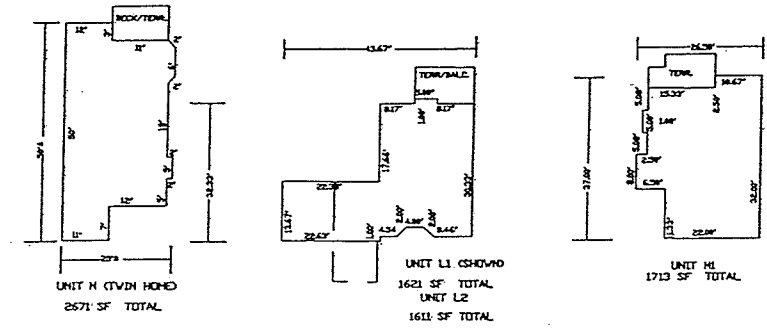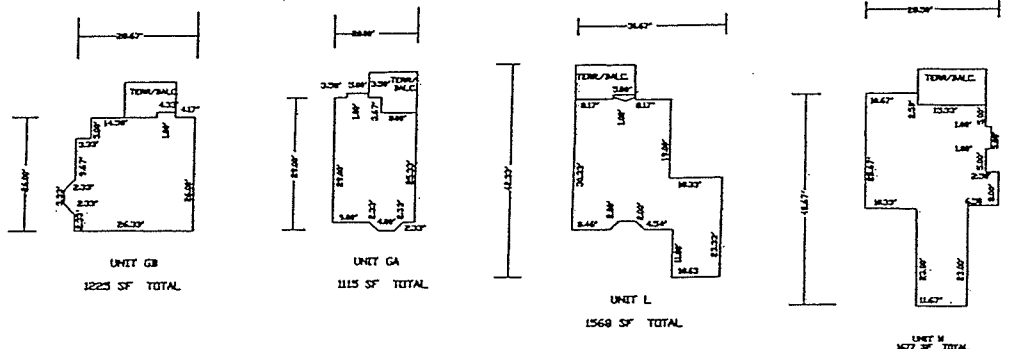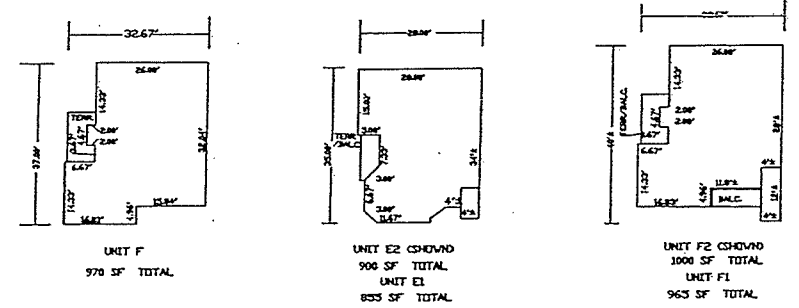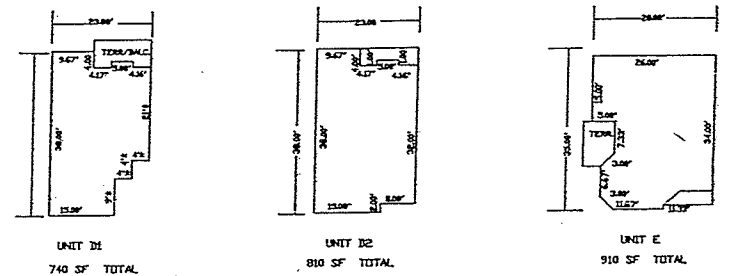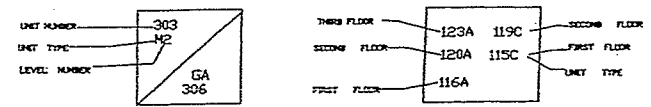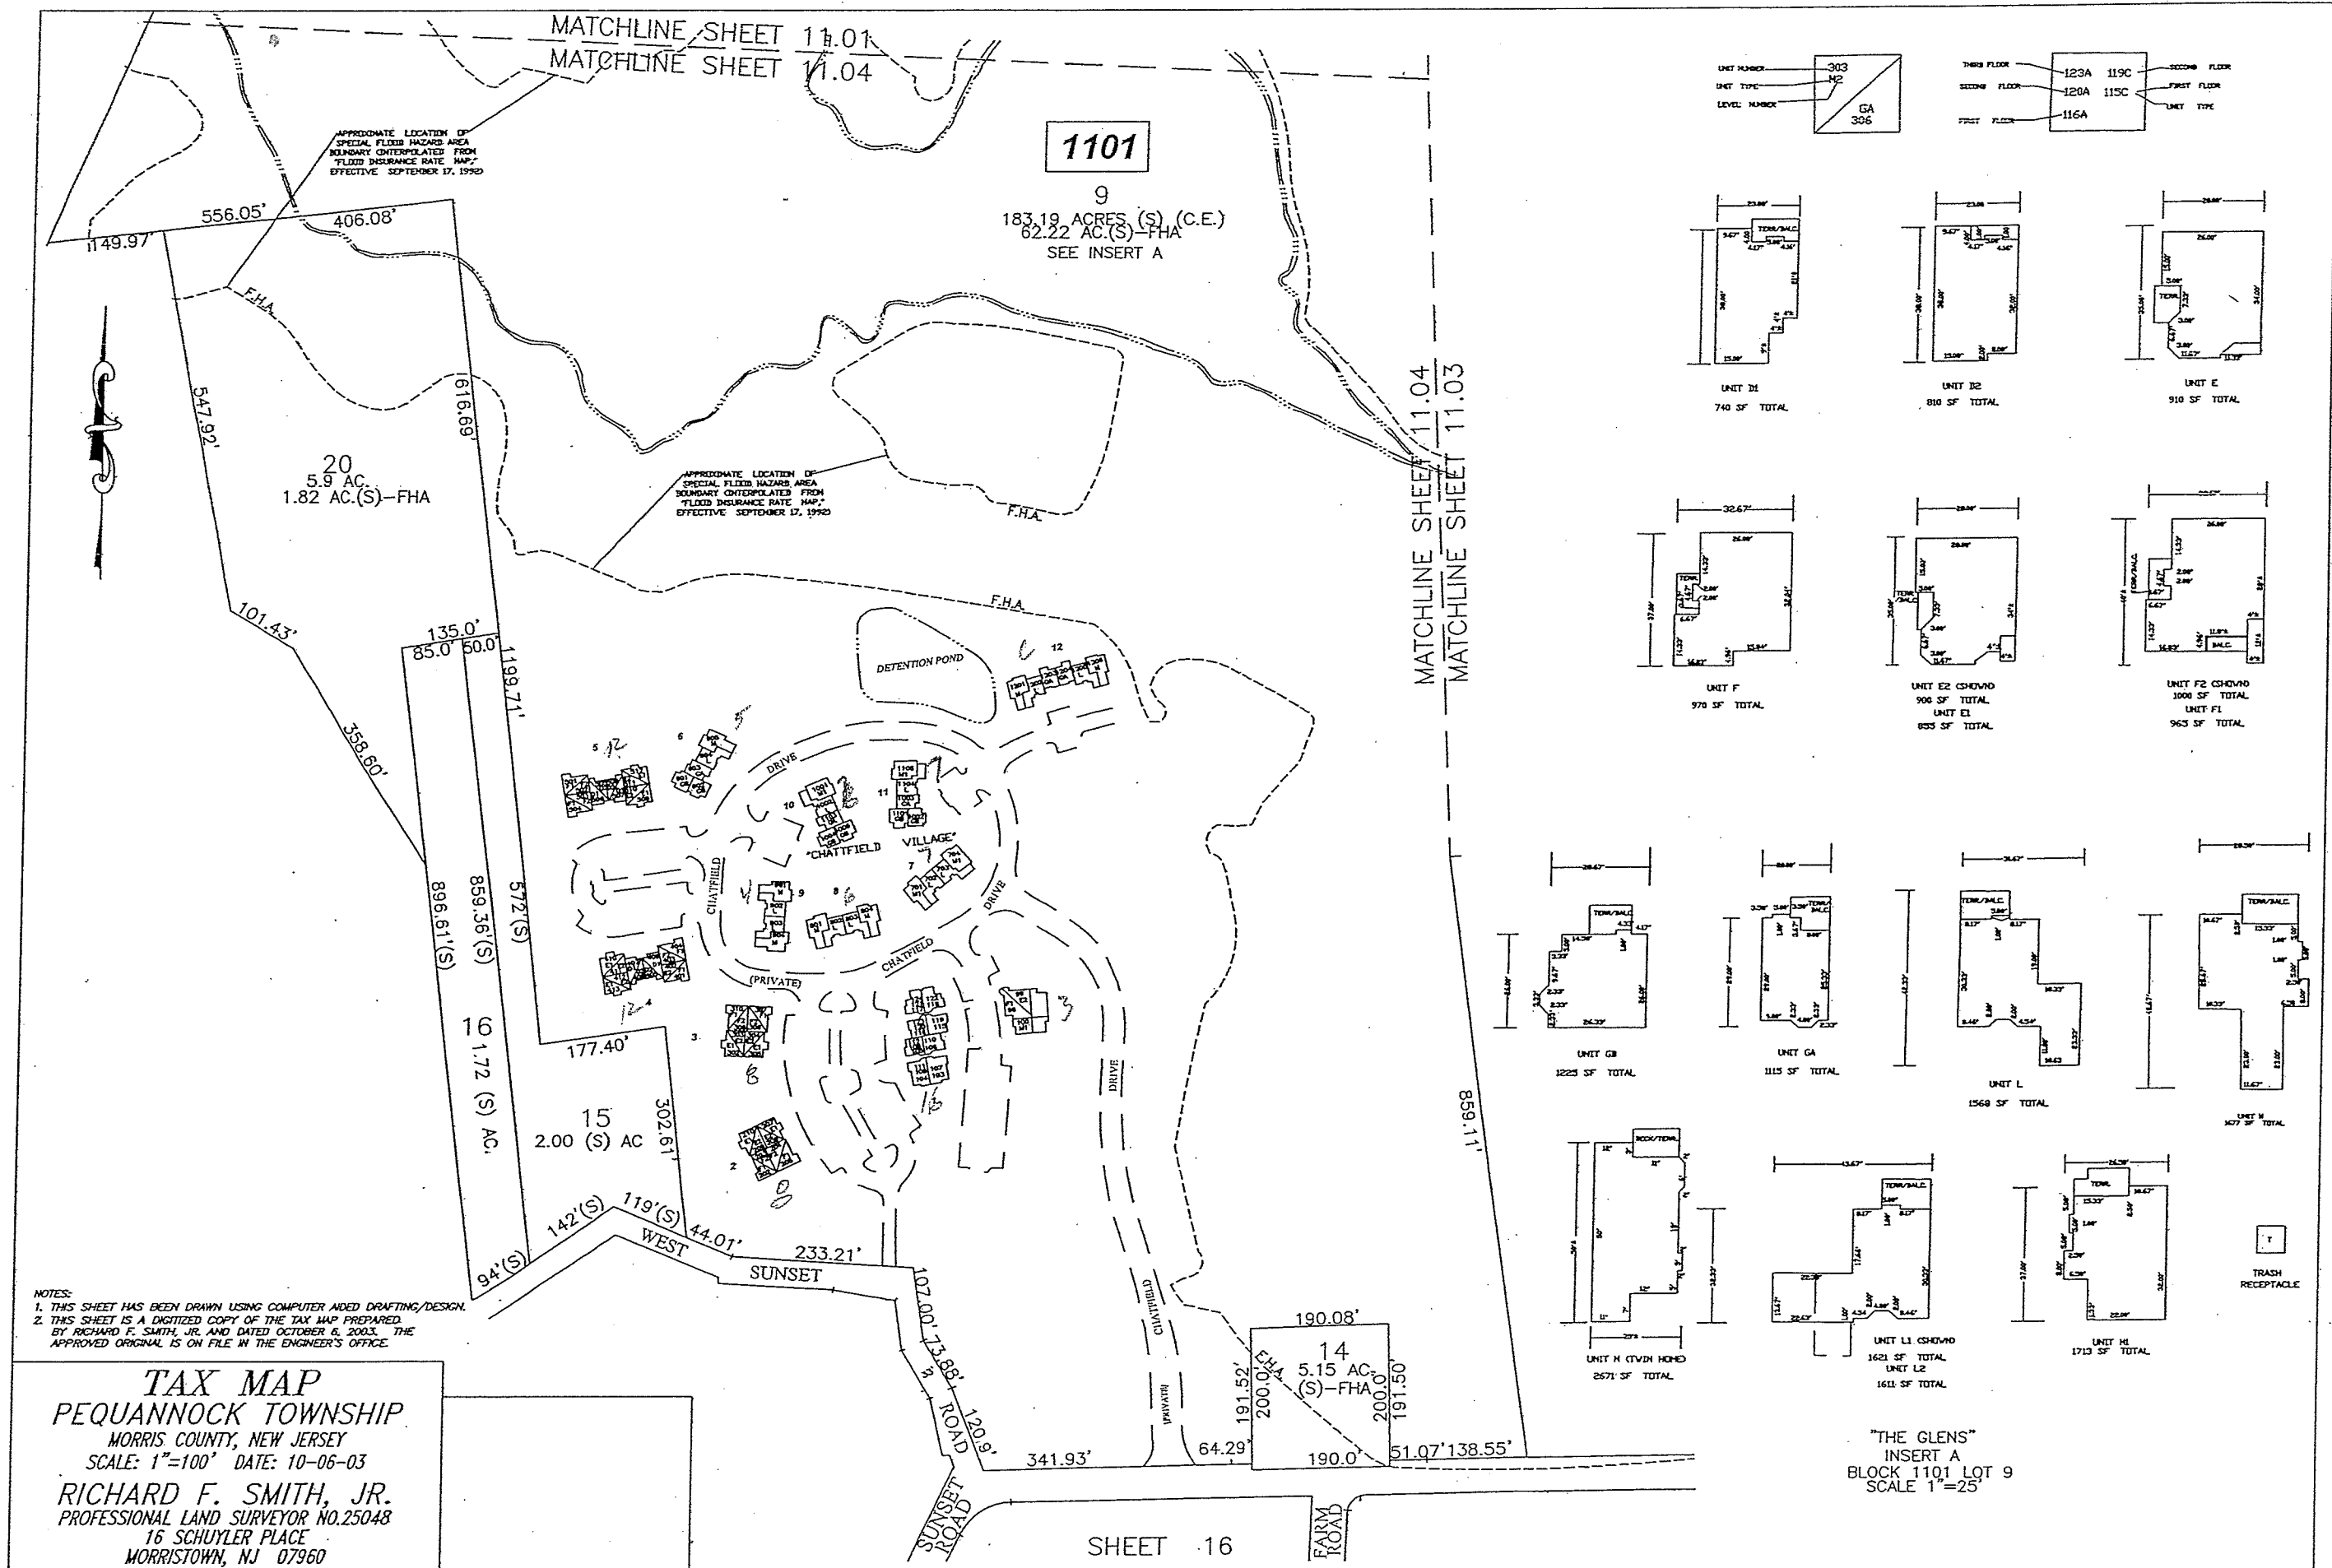


TRASH RECEPTACLE

"THE GLENS"
INSERT A
BLOCK 1101 LOT 9
SCALE 1"=25'


NOTES:
1. THIS SHEET HAS BEEN DRAWN USING COMPUTER AIDED DRAFTING/DESIGN.
2. THIS SHEET IS A DIGITIZED COPY OF THE TAX MAP PREPARED BY RICHARD F. SMITH, JR. AND DATED OCTOBER 6, 2003. THE APPROVED ORIGINAL IS ON FILE IN THE ENGINEER'S OFFICE.

TAX MAP
PEQUANNOCK TOWNSHIP
MORRIS COUNTY, NEW JERSEY
SCALE: 1"=100' DATE: 10-06-03
RICHARD F. SMITH, JR.
PROFESSIONAL LAND SURVEYOR NO.25048
16 SCHUYLER PLACE
MORRISTOWN, NJ 07960


125
106
2 w park way

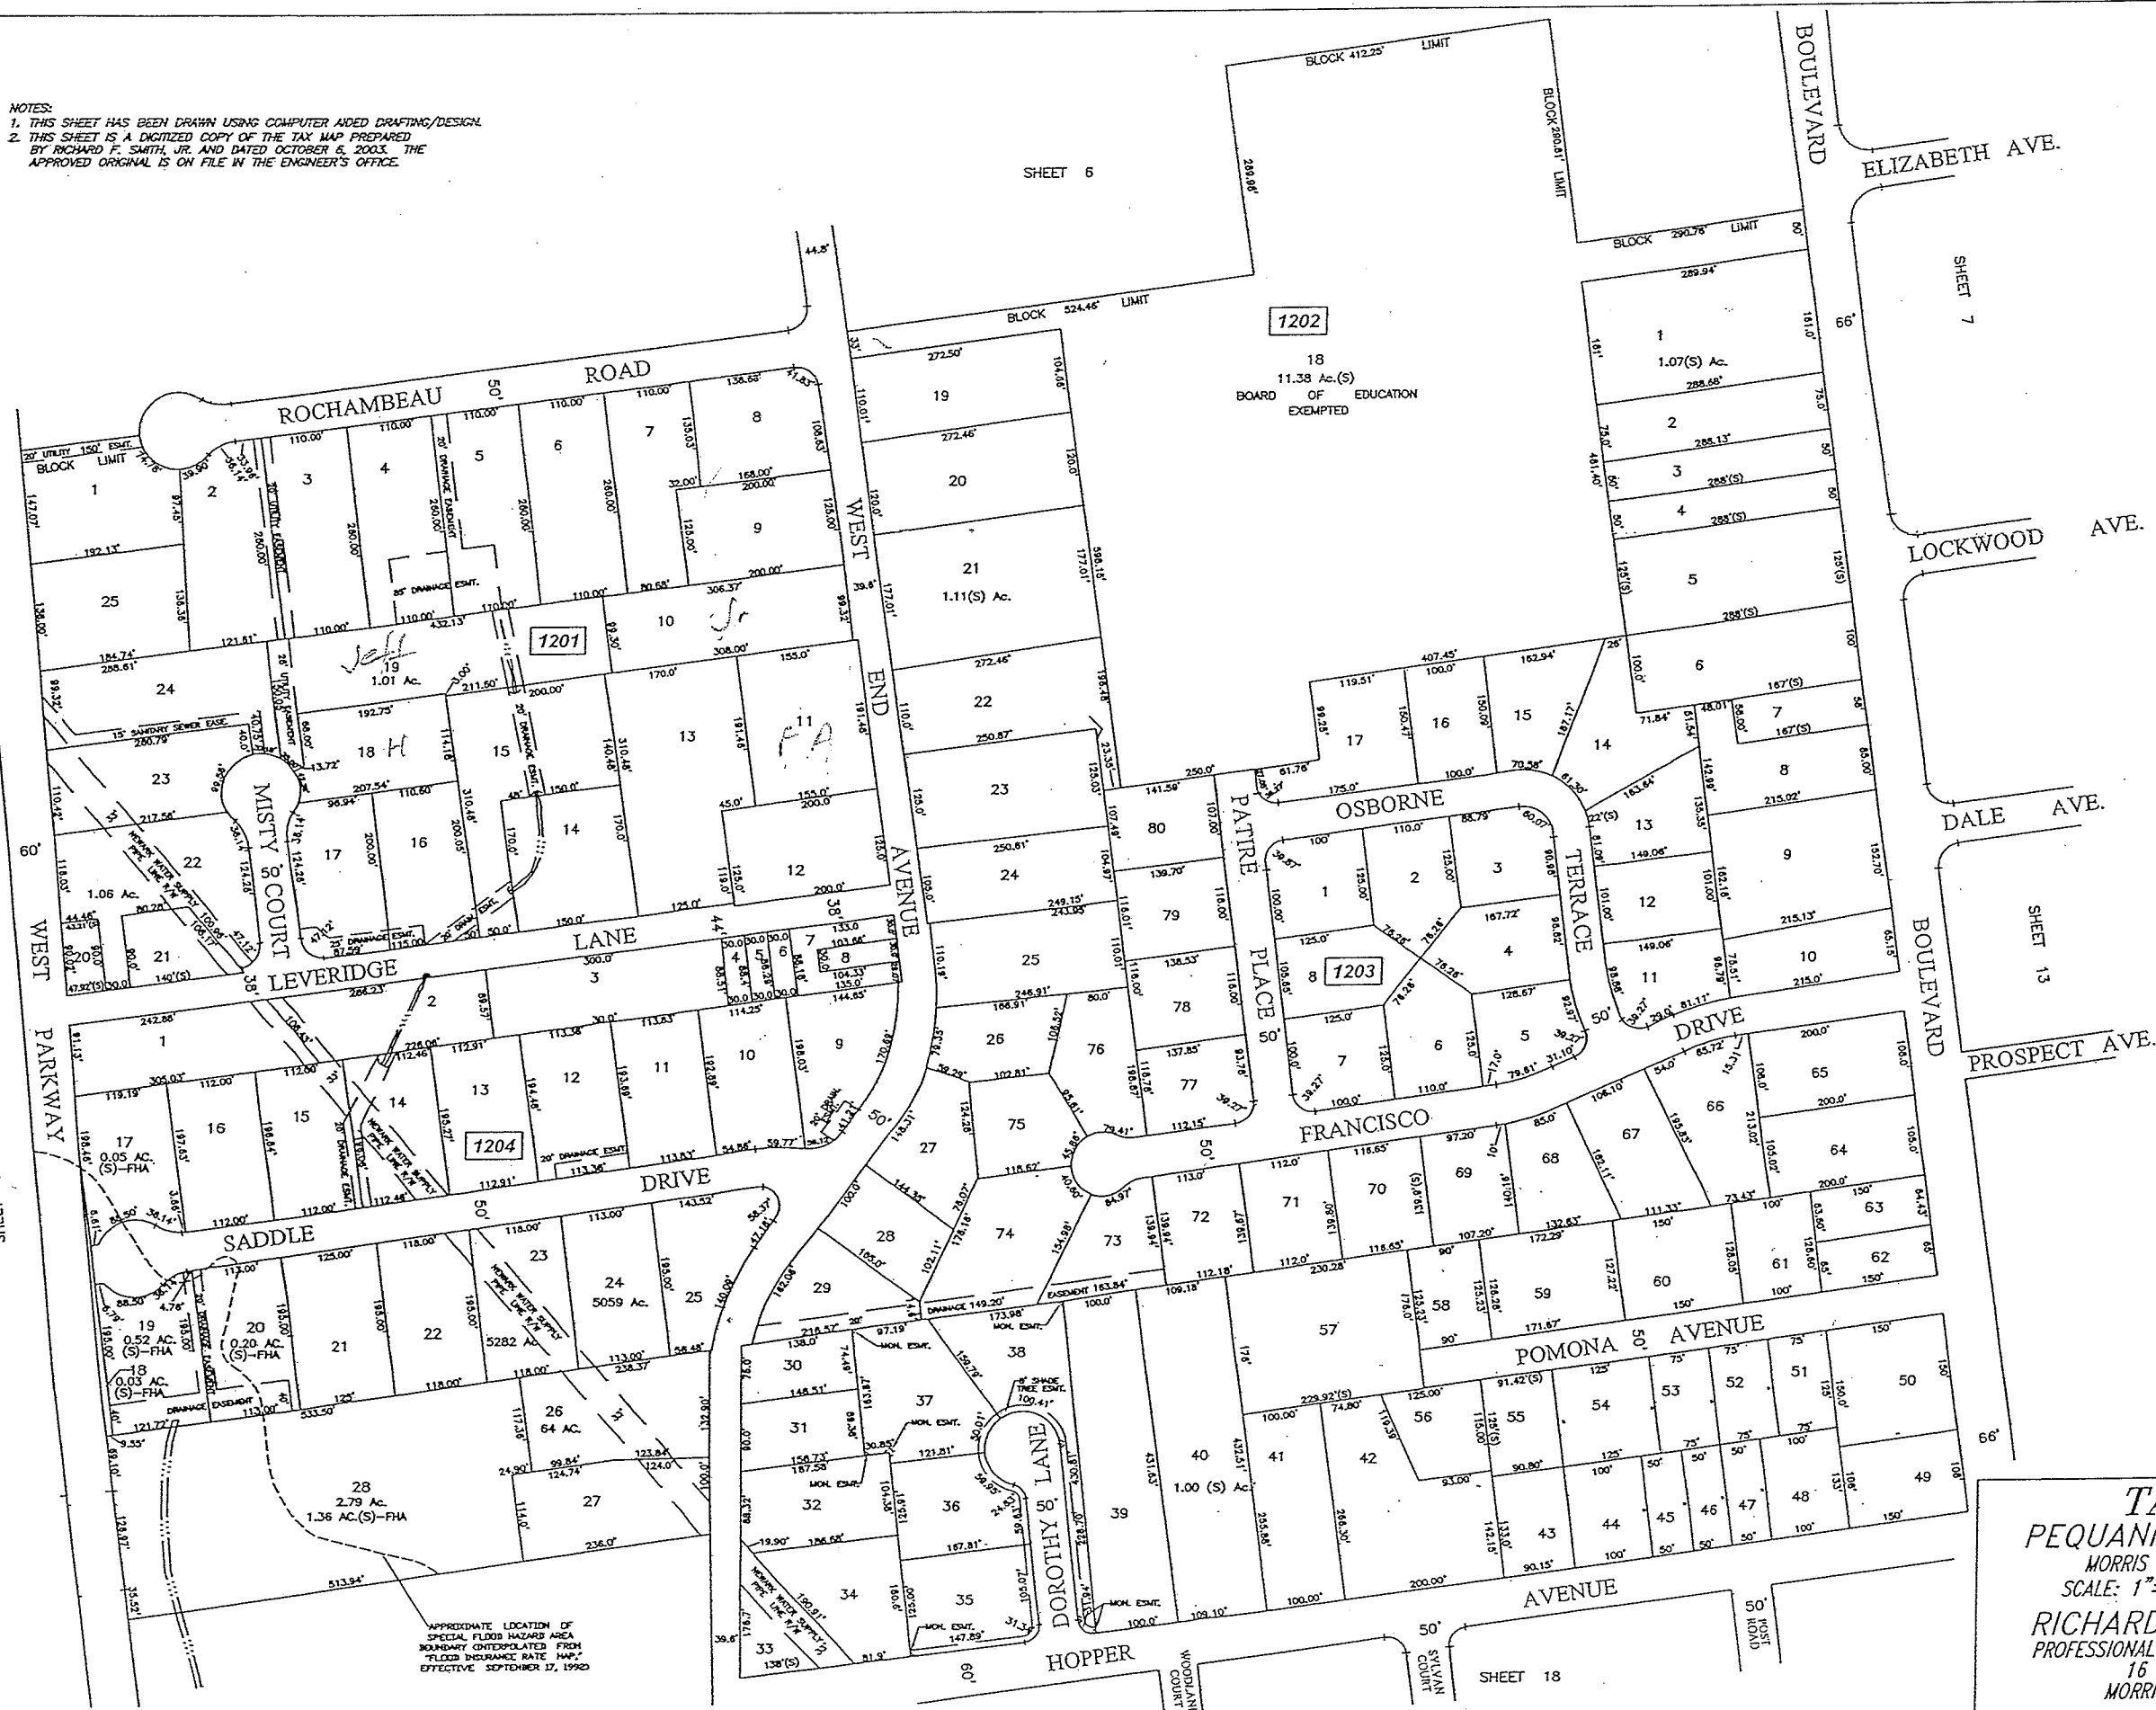

TAX MAP
PEQUANNOCK TOWNSHIP
MORRIS COUNTY, NEW JERSEY
SCALE: 1"=100' DATE: 10-06-03
RICHARD F. SMITH, JR.
PROFESSIONAL LAND SURVEYOR NO.25048
16 SCHUYLER PLACE
MORRISTOWN, NJ 07960

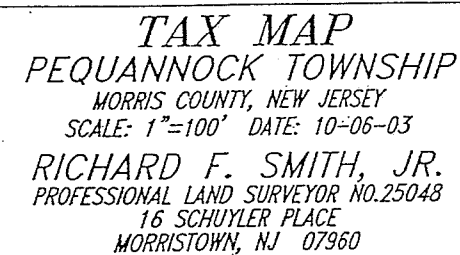



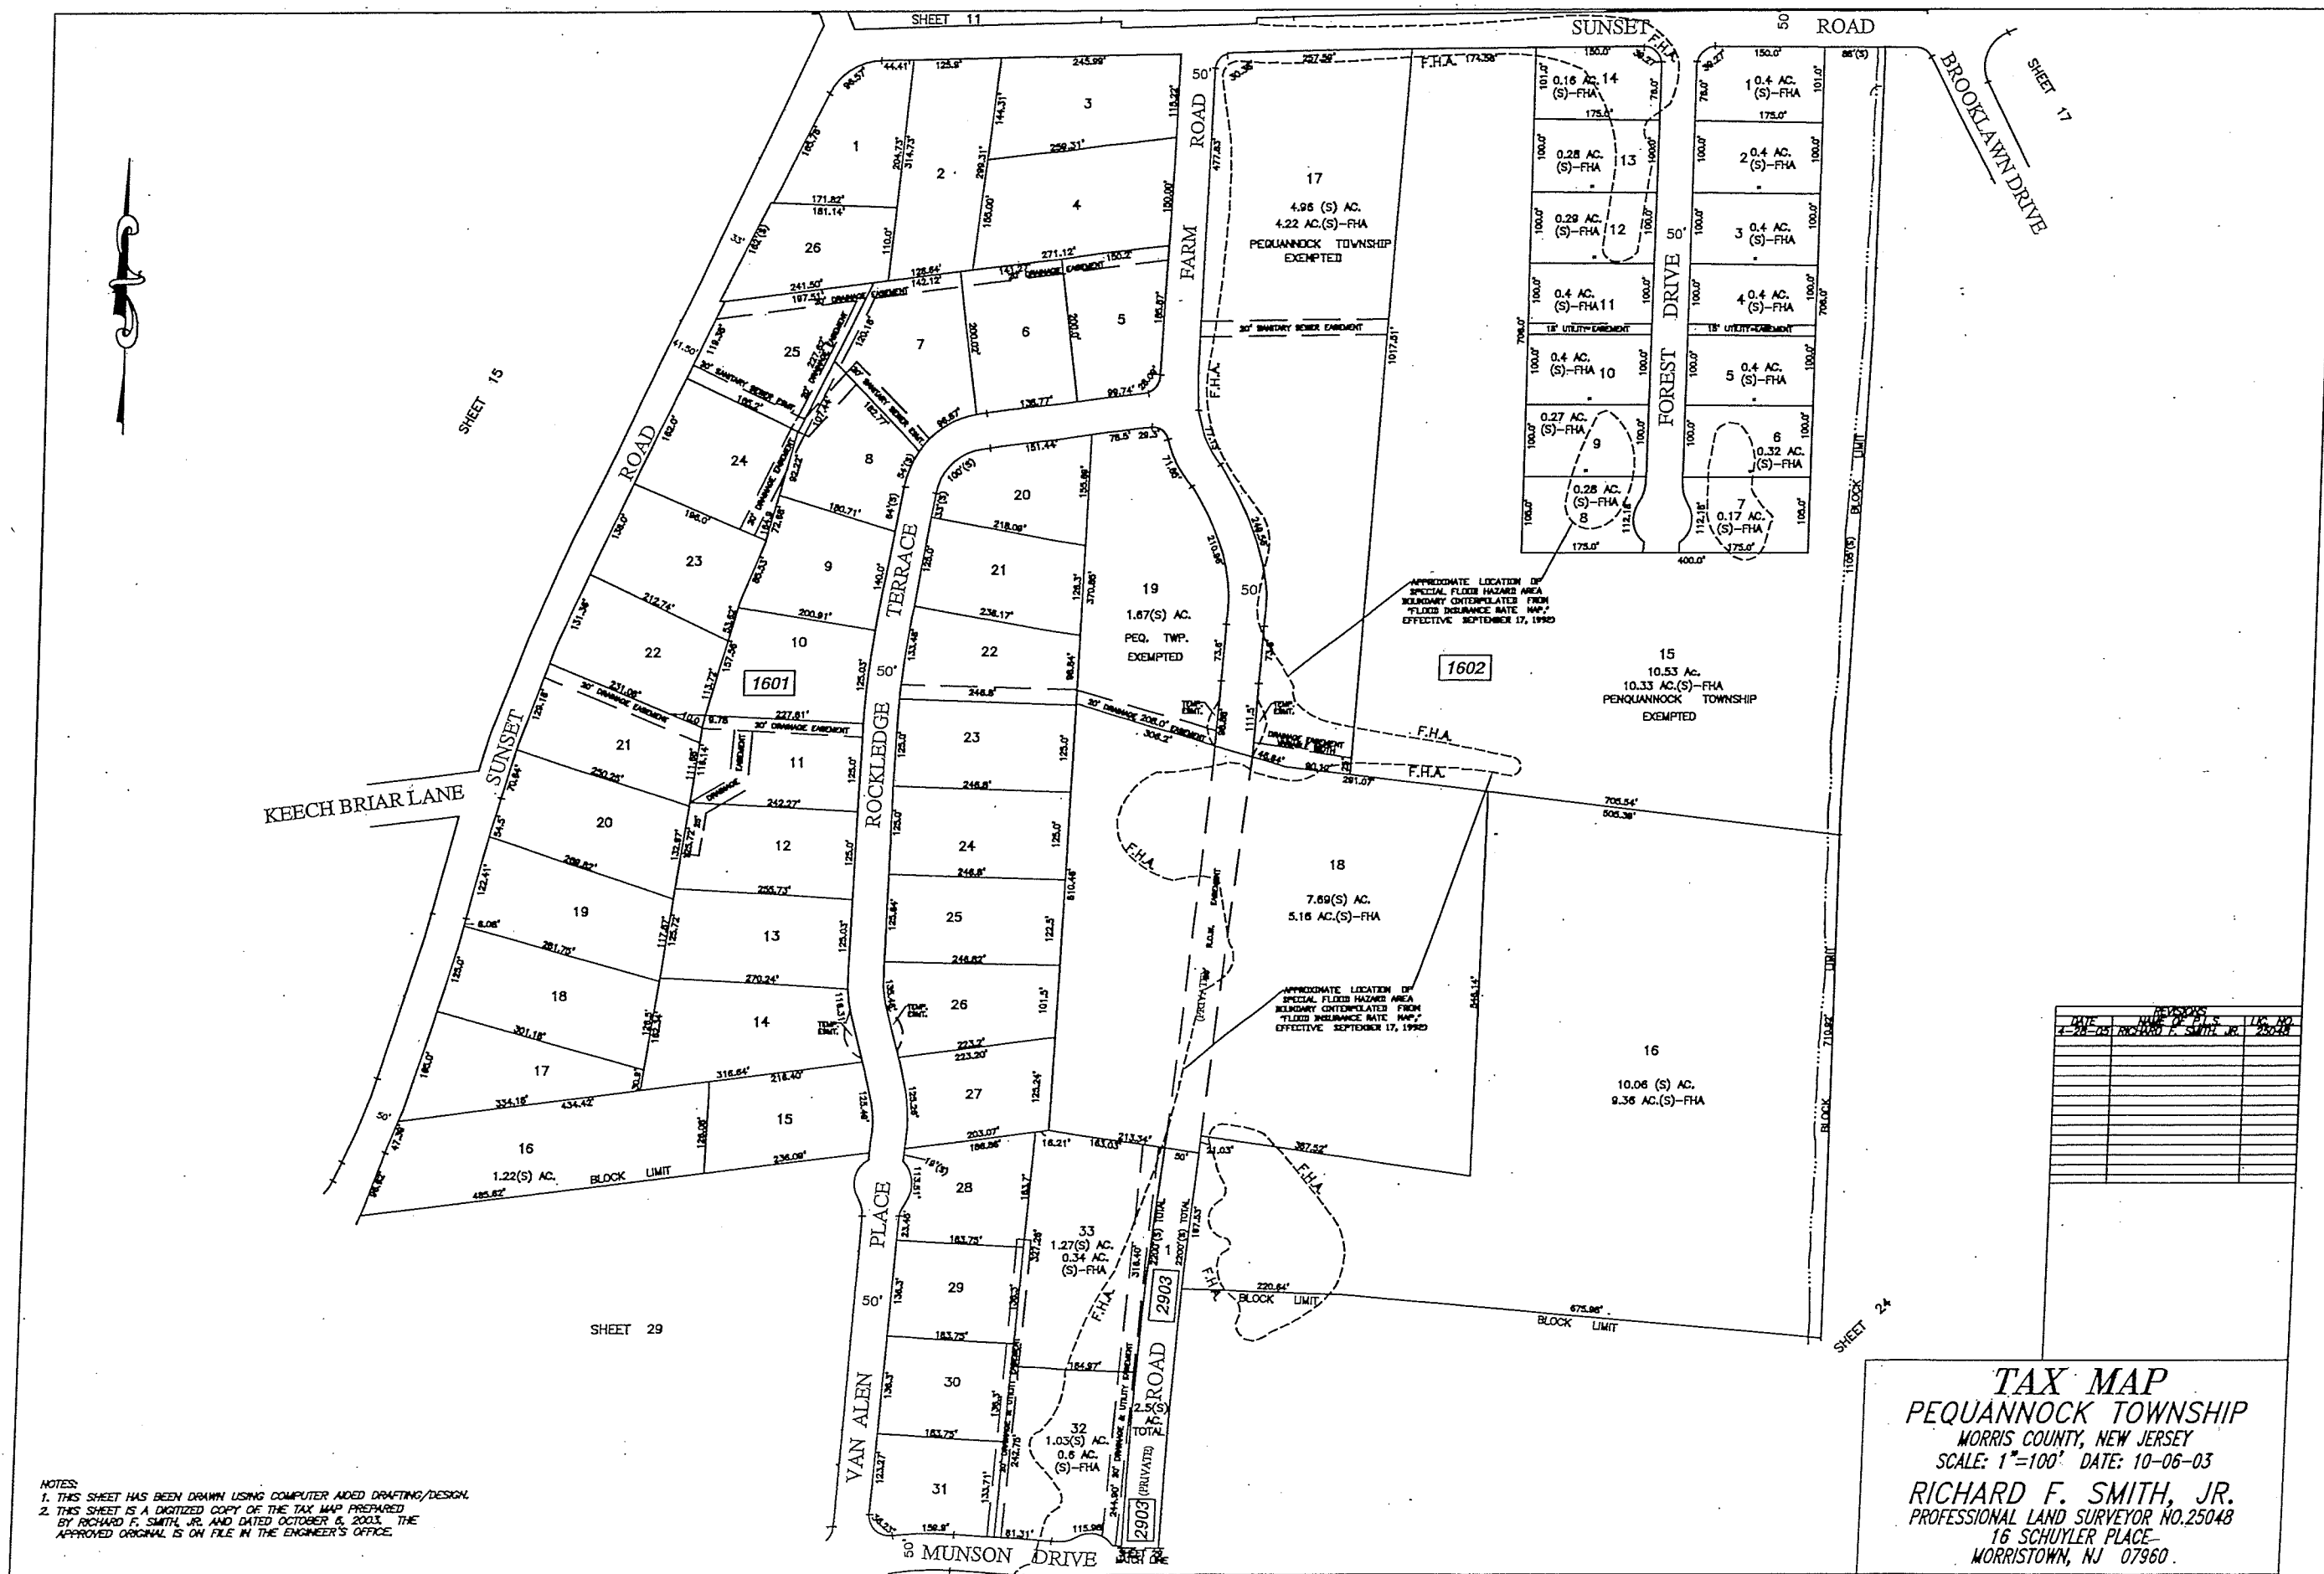




NOTES:
1. THIS SHEET HAS BEEN DRAWN USING COMPUTER AIDED DRAFTING/DESIGN.
2. THIS SHEET IS A DIGITIZED COPY OF THE TAX MAP PREPARED BY RICHARD F. SMITH, JR. AND DATED OCTOBER 6, 2003. THE APPROVED ORIGINAL IS ON FILE IN THE ENGINEER'S OFFICE.

TAX MAP
PEQUANNOCK TOWNSHIP
MORRIS COUNTY, NEW JERSEY
SCALE: 1"=100' DATE: 10-06-03
RICHARD F. SMITH, JR.
PROFESSIONAL LAND SURVEYOR NO.25048
16 SCHUYLER PLACE
MORRISTOWN, NJ 07960





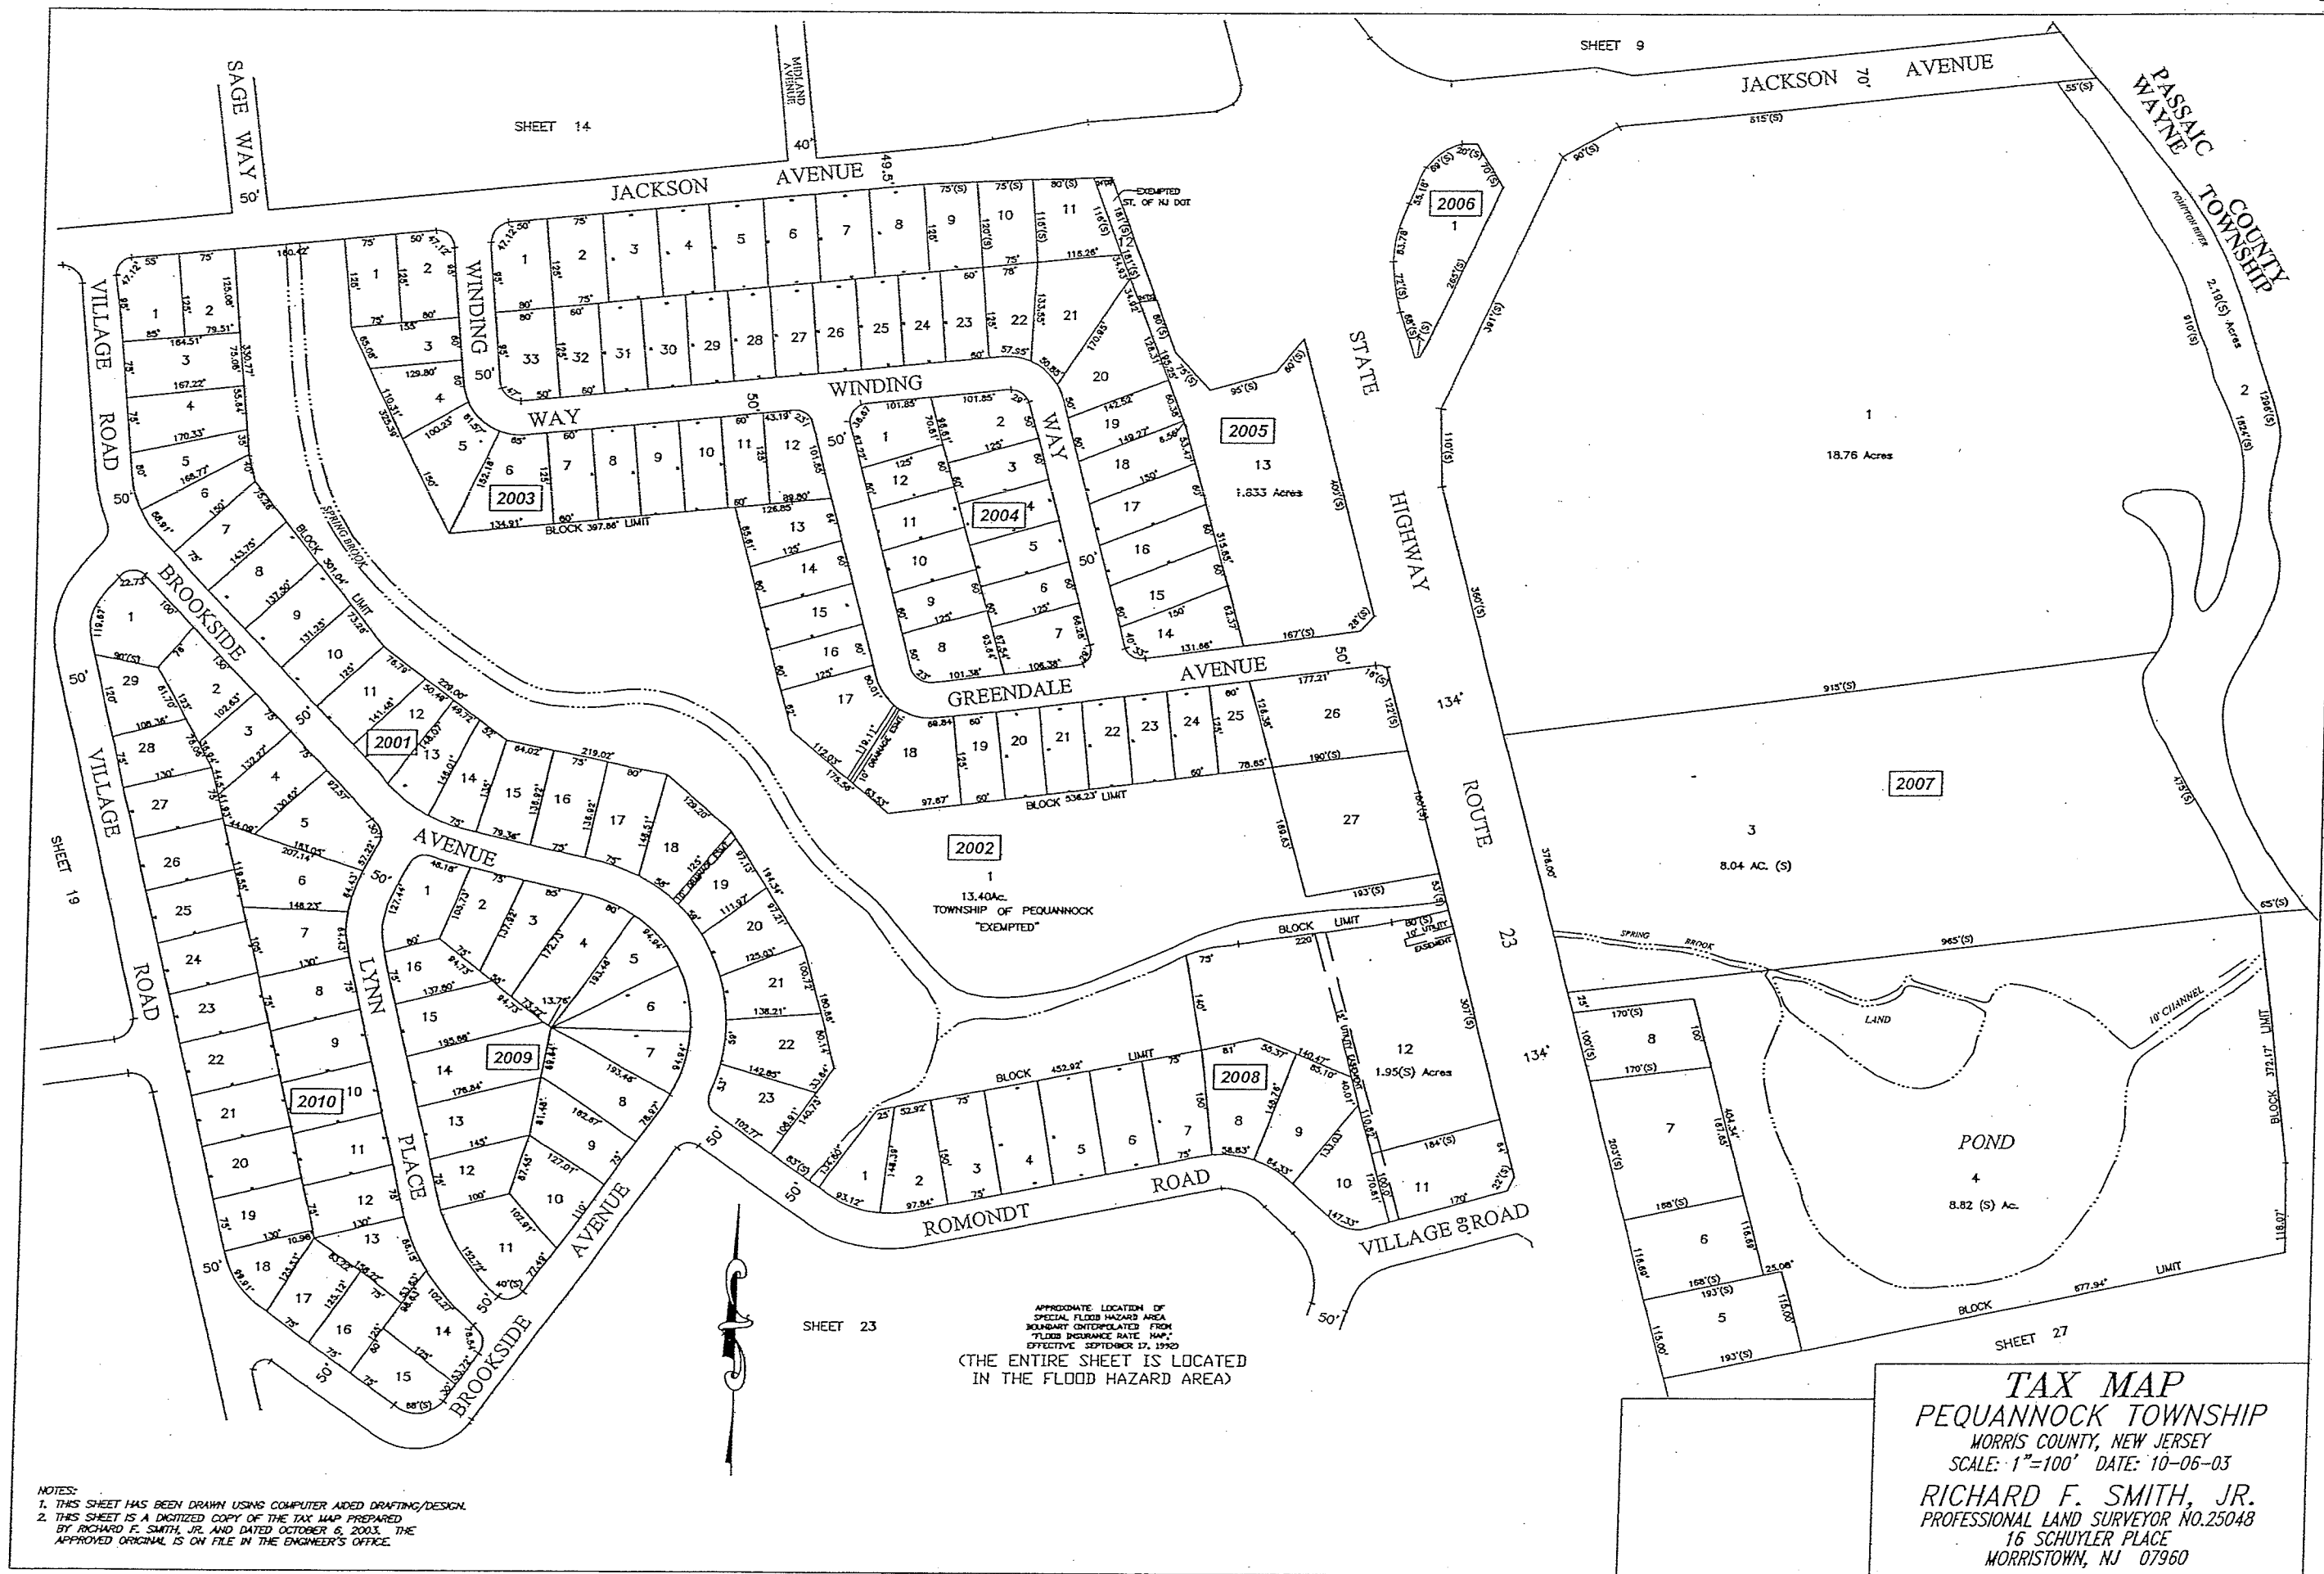

NOTES:
 1. THIS SHEET HAS BEEN DRAWN USING COMPUTER AIDED DRAFTING/DESIGN.
 2. THIS SHEET IS A DIGITIZED COPY OF THE TAX MAP PREPARED BY RICHARD F. SMITH, JR. AND DATED OCTOBER 6, 2003. THE APPROVED ORIGINAL IS ON FILE IN THE ENGINEER'S OFFICE.

TAX MAP
PEQUANNOCK TOWNSHIP
 MORRIS COUNTY, NEW JERSEY
 SCALE: 1"=100' DATE: 10-06-03
RICHARD F. SMITH, JR.
 PROFESSIONAL LAND SURVEYOR NO.25048
 16 SCHUYLER PLACE
 MORRISTOWN, NJ 07960

NOTES:
1. THIS SHEET HAS BEEN DRAWN USING COMPUTER AIDED DRAFTING/DESIGN.
2. THIS SHEET IS A DIGITIZED COPY OF THE TAX MAP PREPARED
BY RICHARD F. SMITH, JR. AND DATED OCTOBER 6, 2003. THE
APPROVED ORIGINAL IS ON FILE IN THE ENGINEER'S OFFICE.

REVISIONS		
DATE	NAME OF P.L.S.	LIC. NO.
4-06	RICHARD F. SMITH, JR.	246502504800
8-17-09	RICHARD F. SMITH, JR.	246502504800
12-24-13	RICHARD F. SMITH, JR.	246502504800
12/31/2019	ROBERT L. CIGOL	246504026100






TAX MAP
PEQUANNOCK TOWNSHIP
MORRIS COUNTY, NEW JERSEY
SCALE: 1"=100' DATE: 10-06-03
RICHARD F. SMITH, JR.
PROFESSIONAL LAND SURVEYOR NO.25048
28 SCHUYLER PLACE
MORRISTOWN, NJ 07960

2202

②
8.72 (S) Acres
(TOTAL)

INSERT A
(REF: SHEET 22)

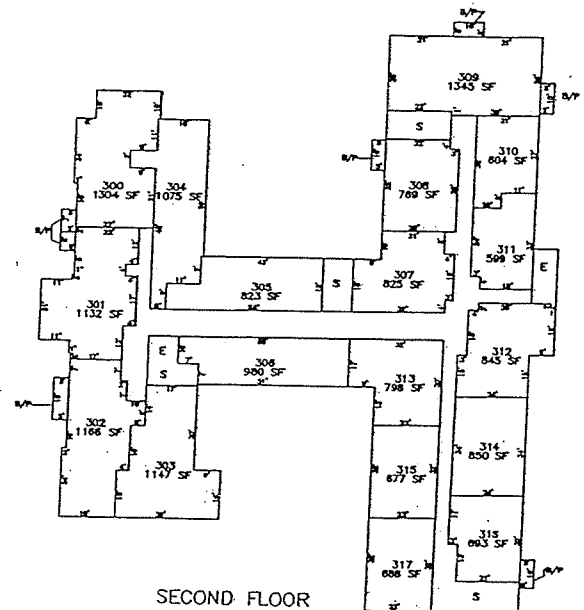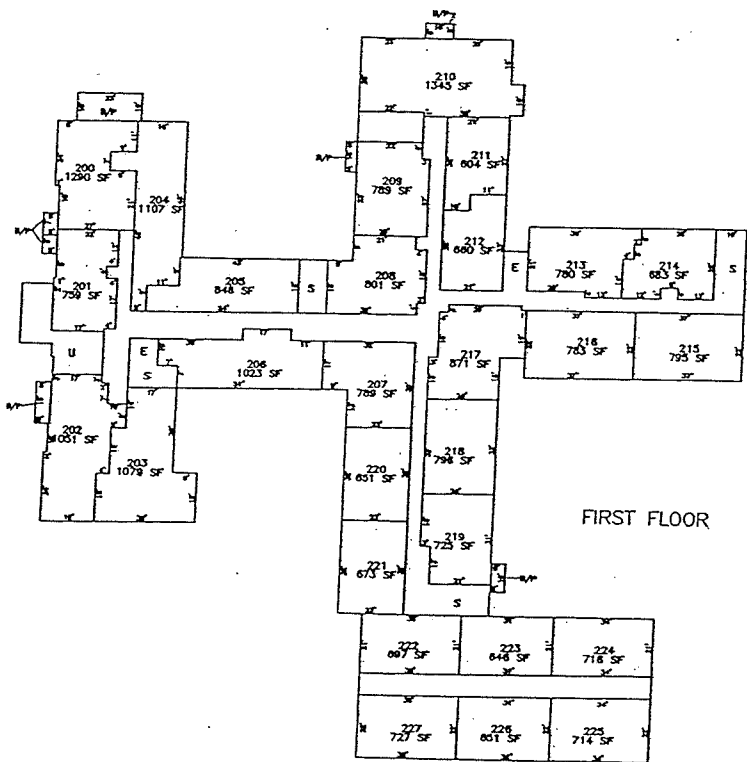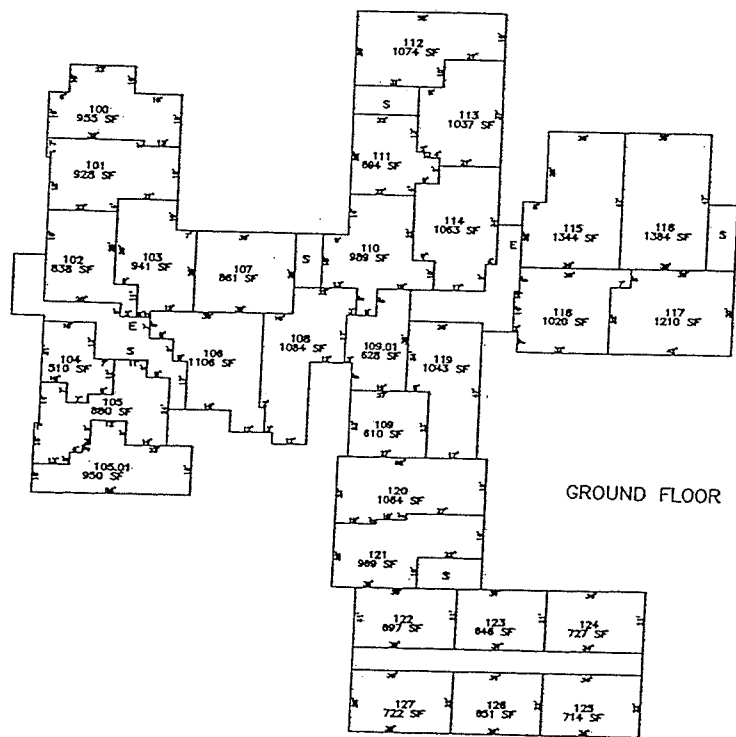


"CRESTWOOD PARK CONDOMINIUMS"
SCALE: 1"=30'

LEGEND
5000 SF= SQUARE FOOTAGE
106 = UNIT NUMBER
B/P = BALCONY / PATIO
E = ELEVATOR
S = STAIRWELL
U = UTILITY AREA


NOTES:
1. THIS SHEET HAS BEEN DRAWN USING COMPUTER AIDED DRAFTING/DESIGN.
2. THIS SHEET IS A DIGITIZED COPY OF THE TAX MAP PREPARED
BY RICHARD F. SMITH, JR. AND DATED OCTOBER 6, 2003. THE
APPROVED ORIGINAL IS ON FILE IN THE ENGINEER'S OFFICE.

TAX MAP
PEQUANNOCK TOWNSHIP
MORRIS COUNTY, NEW JERSEY
SCALE: 1"=100' DATE: 10-06-03
RICHARD F. SMITH, JR.
PROFESSIONAL LAND SURVEYOR NO.25048
16 SCHUYLER PLACE
MORRISTOWN, NJ 07960

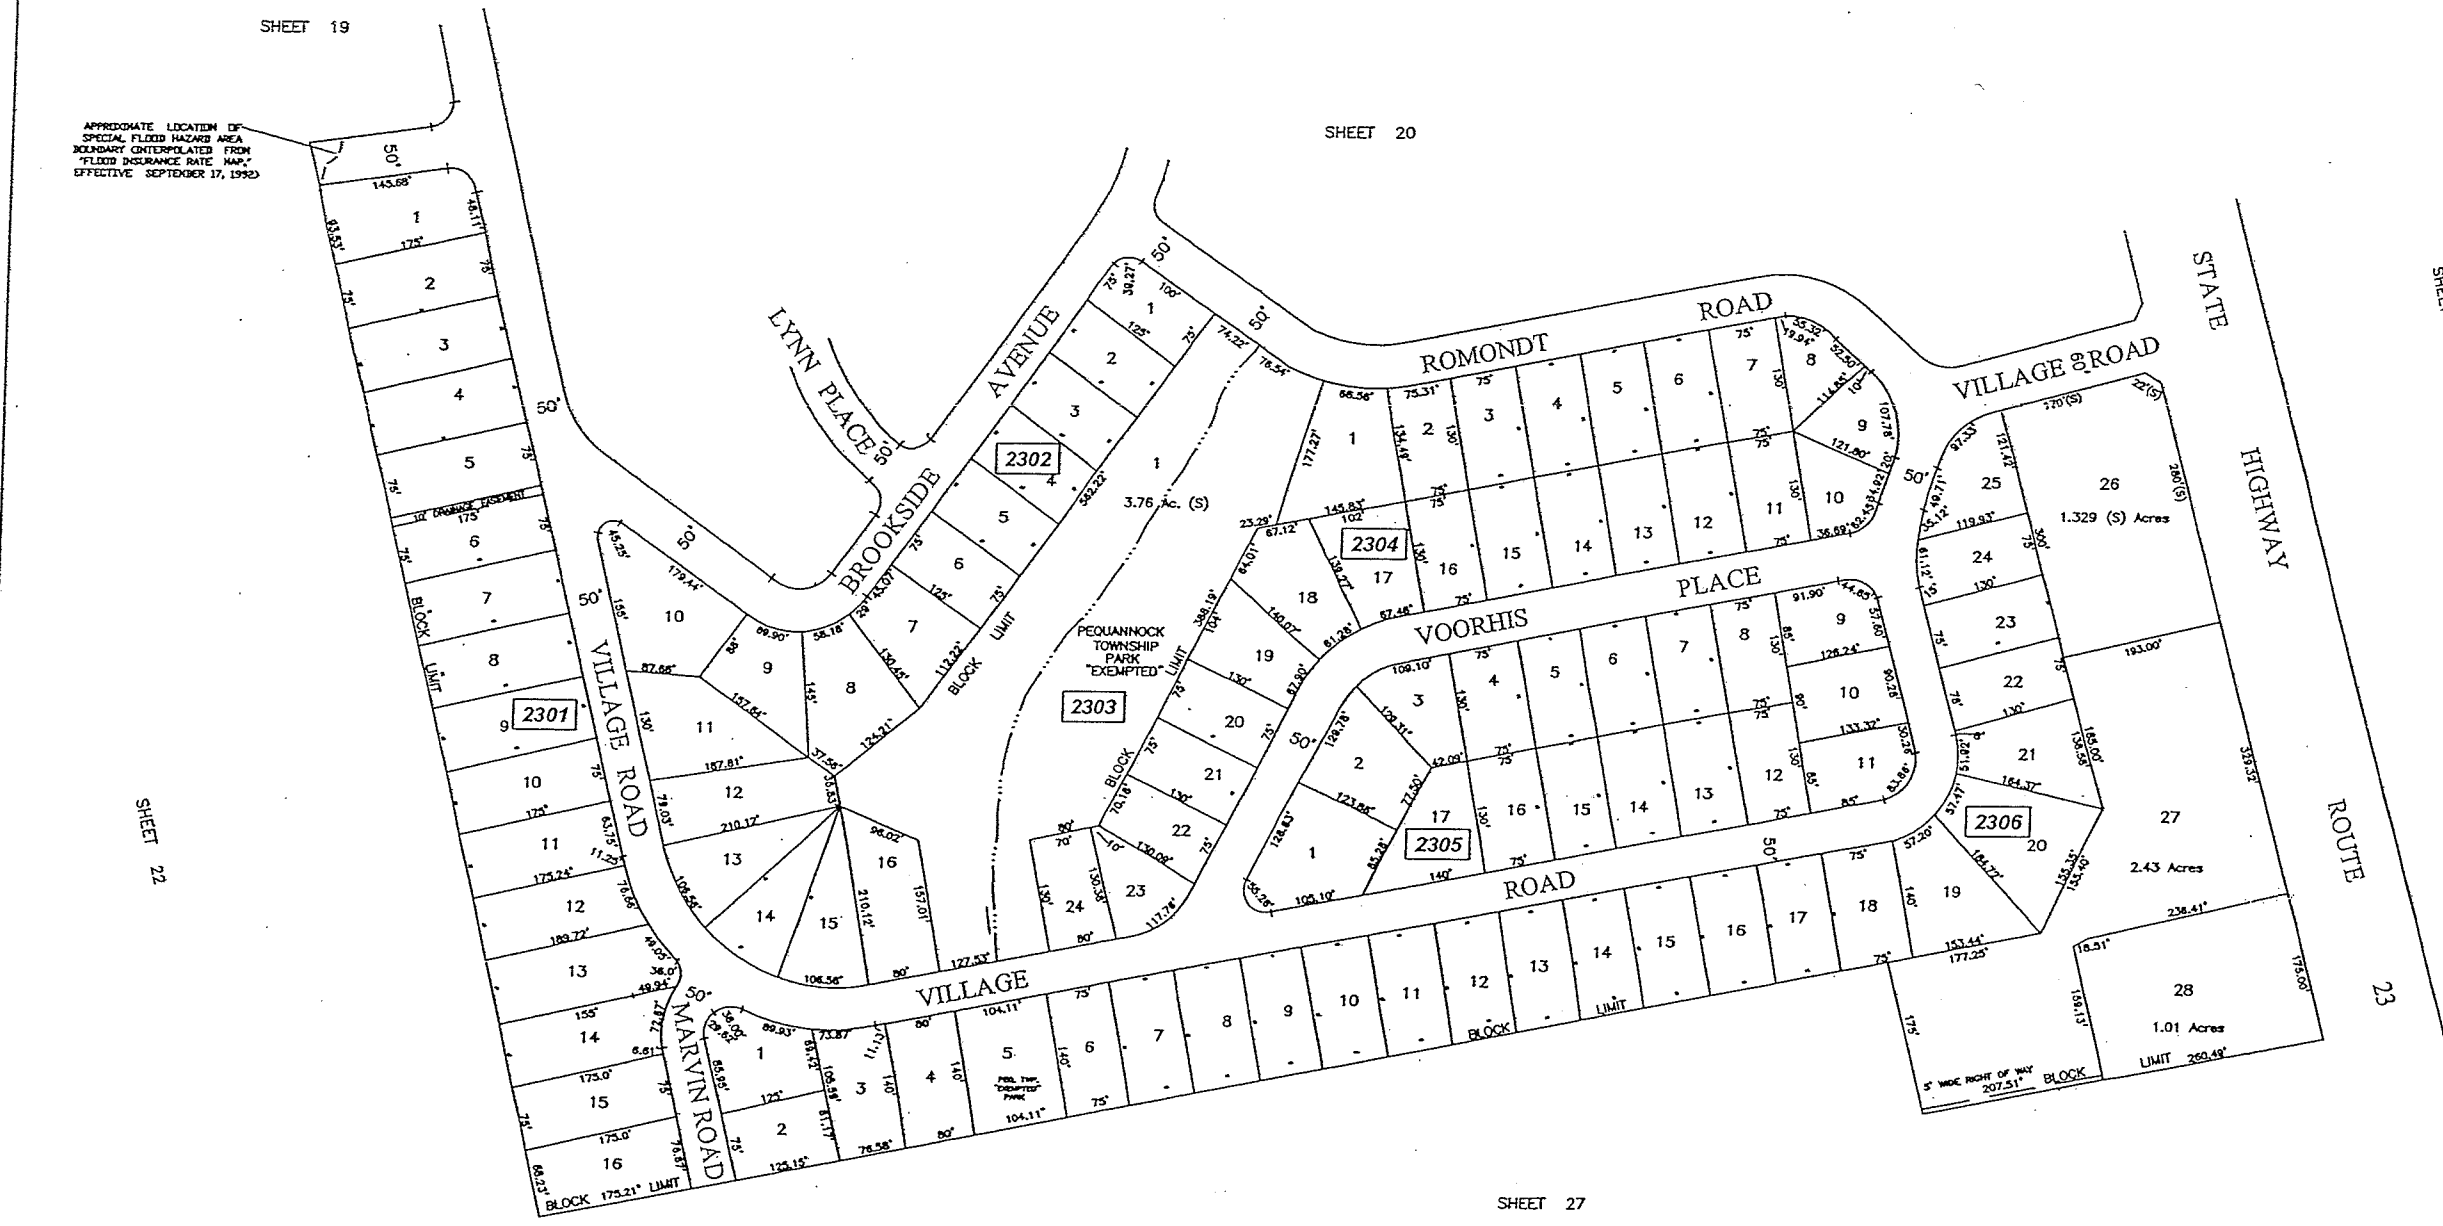

NOTES:
1. THIS SHEET HAS BEEN DRAWN USING COMPUTER AIDED DRAFTING/DESIGN.
2. THIS SHEET IS A DIGITIZED COPY OF THE TAX MAP PREPARED BY RICHARD F. SMITH, JR. AND DATED OCTOBER 6, 2003. THE APPROVED ORIGINAL IS ON FILE IN THE ENGINEER'S OFFICE.

TAX MAP
PEQUANNOCK TOWNSHIP
MORRIS COUNTY, NEW JERSEY
SCALE: 1"=100' DATE: 10-06-03
RICHARD F. SMITH, JR.
PROFESSIONAL LAND SURVEYOR NO.25048
16 SCHUYLER PLACE
MORRISTOWN, NJ 07960

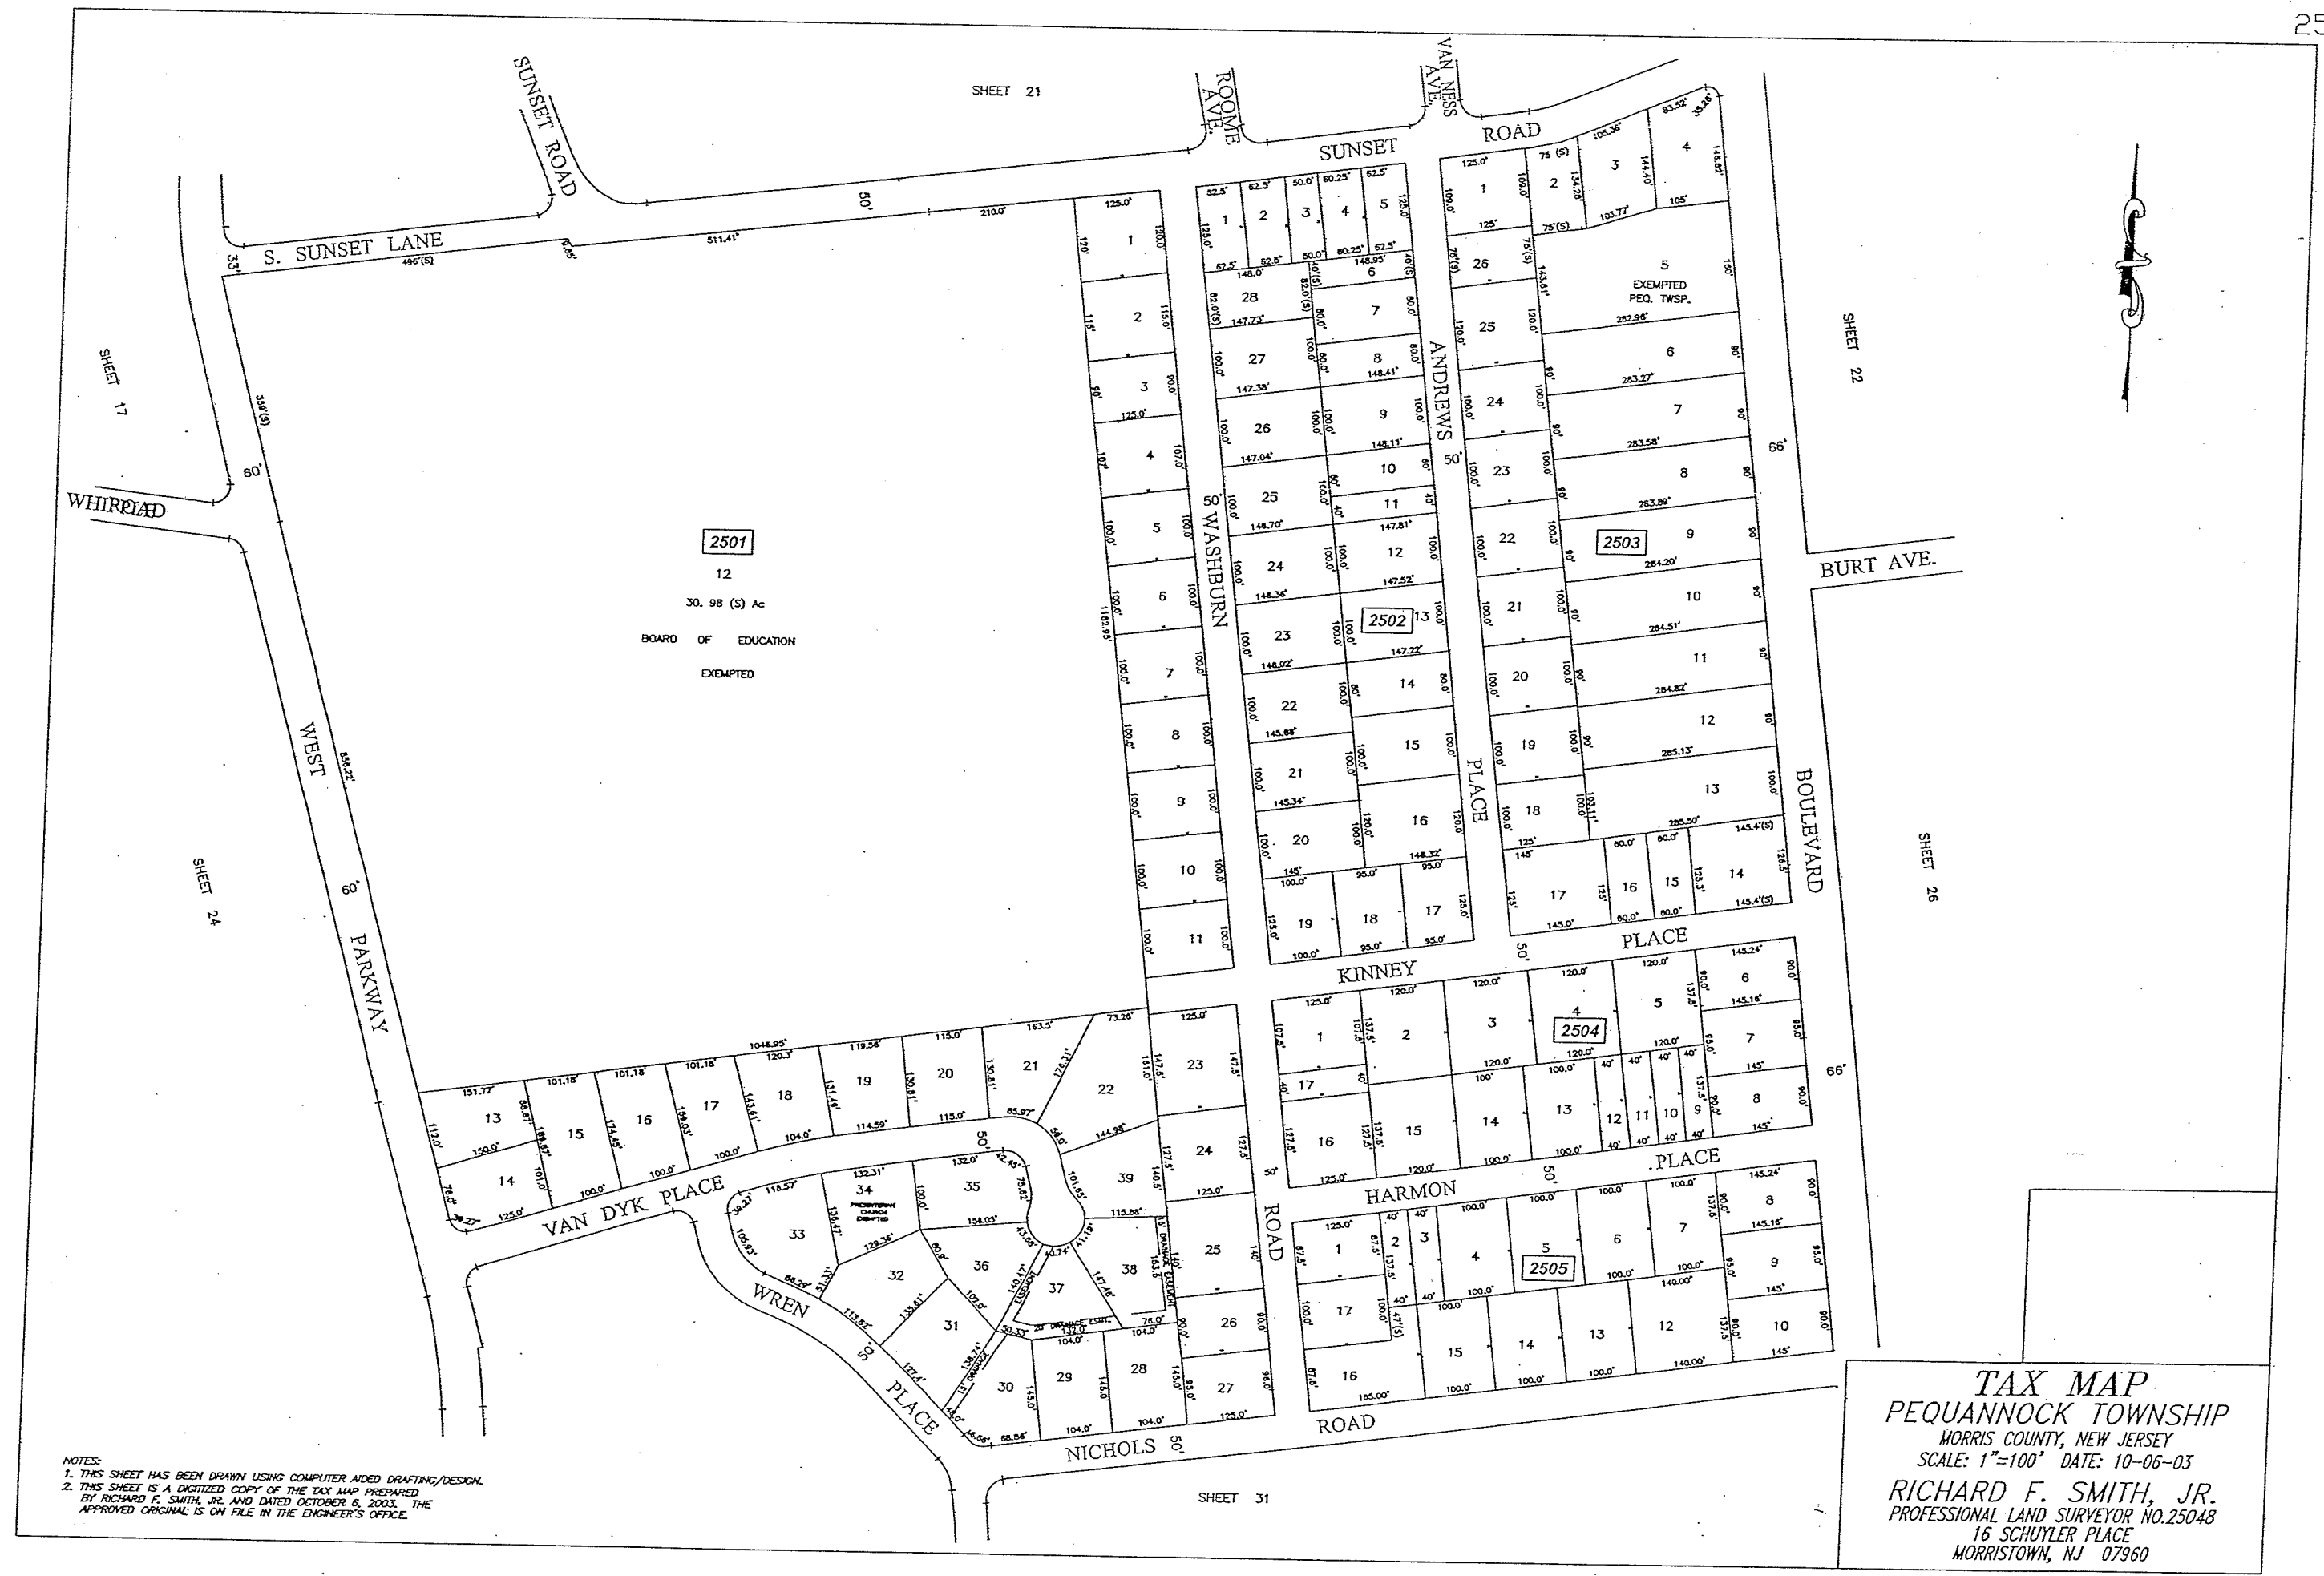

NOTES:
1. THIS SHEET HAS BEEN DRAWN USING COMPUTER AIDED DRAFTING/DESIGN.
2. THIS SHEET IS A DIGITIZED COPY OF THE TAX MAP PREPARED BY RICHARD F. SMITH, JR. AND DATED OCTOBER 6, 2003. THE APPROVED ORIGINAL IS ON FILE IN THE ENGINEER'S OFFICE.


TAX MAP
PEQUANOCK TOWNSHIP
MORRIS COUNTY, NEW JERSEY
SCALE: 1"=100' DATE: 10-06-03
RICHARD F. SMITH, JR.
PROFESSIONAL LAND SURVEYOR NO.25048
16 SCHUYLER PLACE
MORRISTOWN, NJ 07960


NOTES:
1. THIS SHEET HAS BEEN DRAWN USING COMPUTER AIDED DRAFTING/DESIGN.
2. THIS SHEET IS A DIGITIZED COPY OF THE TAX MAP PREPARED
BY RICHARD F. SMITH, JR. AND DATED OCTOBER 6, 2003. THE
APPROVED ORIGINAL IS ON FILE IN THE ENGINEER'S OFFICE.

SHEET 22

SHEET 27

TAX MAP
PEQUANNOCK TOWNSHIP
MORRIS COUNTY, NEW JERSEY
SCALE: 1"=100' DATE: 10-06-03
RICHARD F. SMITH, JR.
PROFESSIONAL LAND SURVEYOR NO.25048
16 SCHUYLER PLACE
MORRISTOWN, NJ 07960

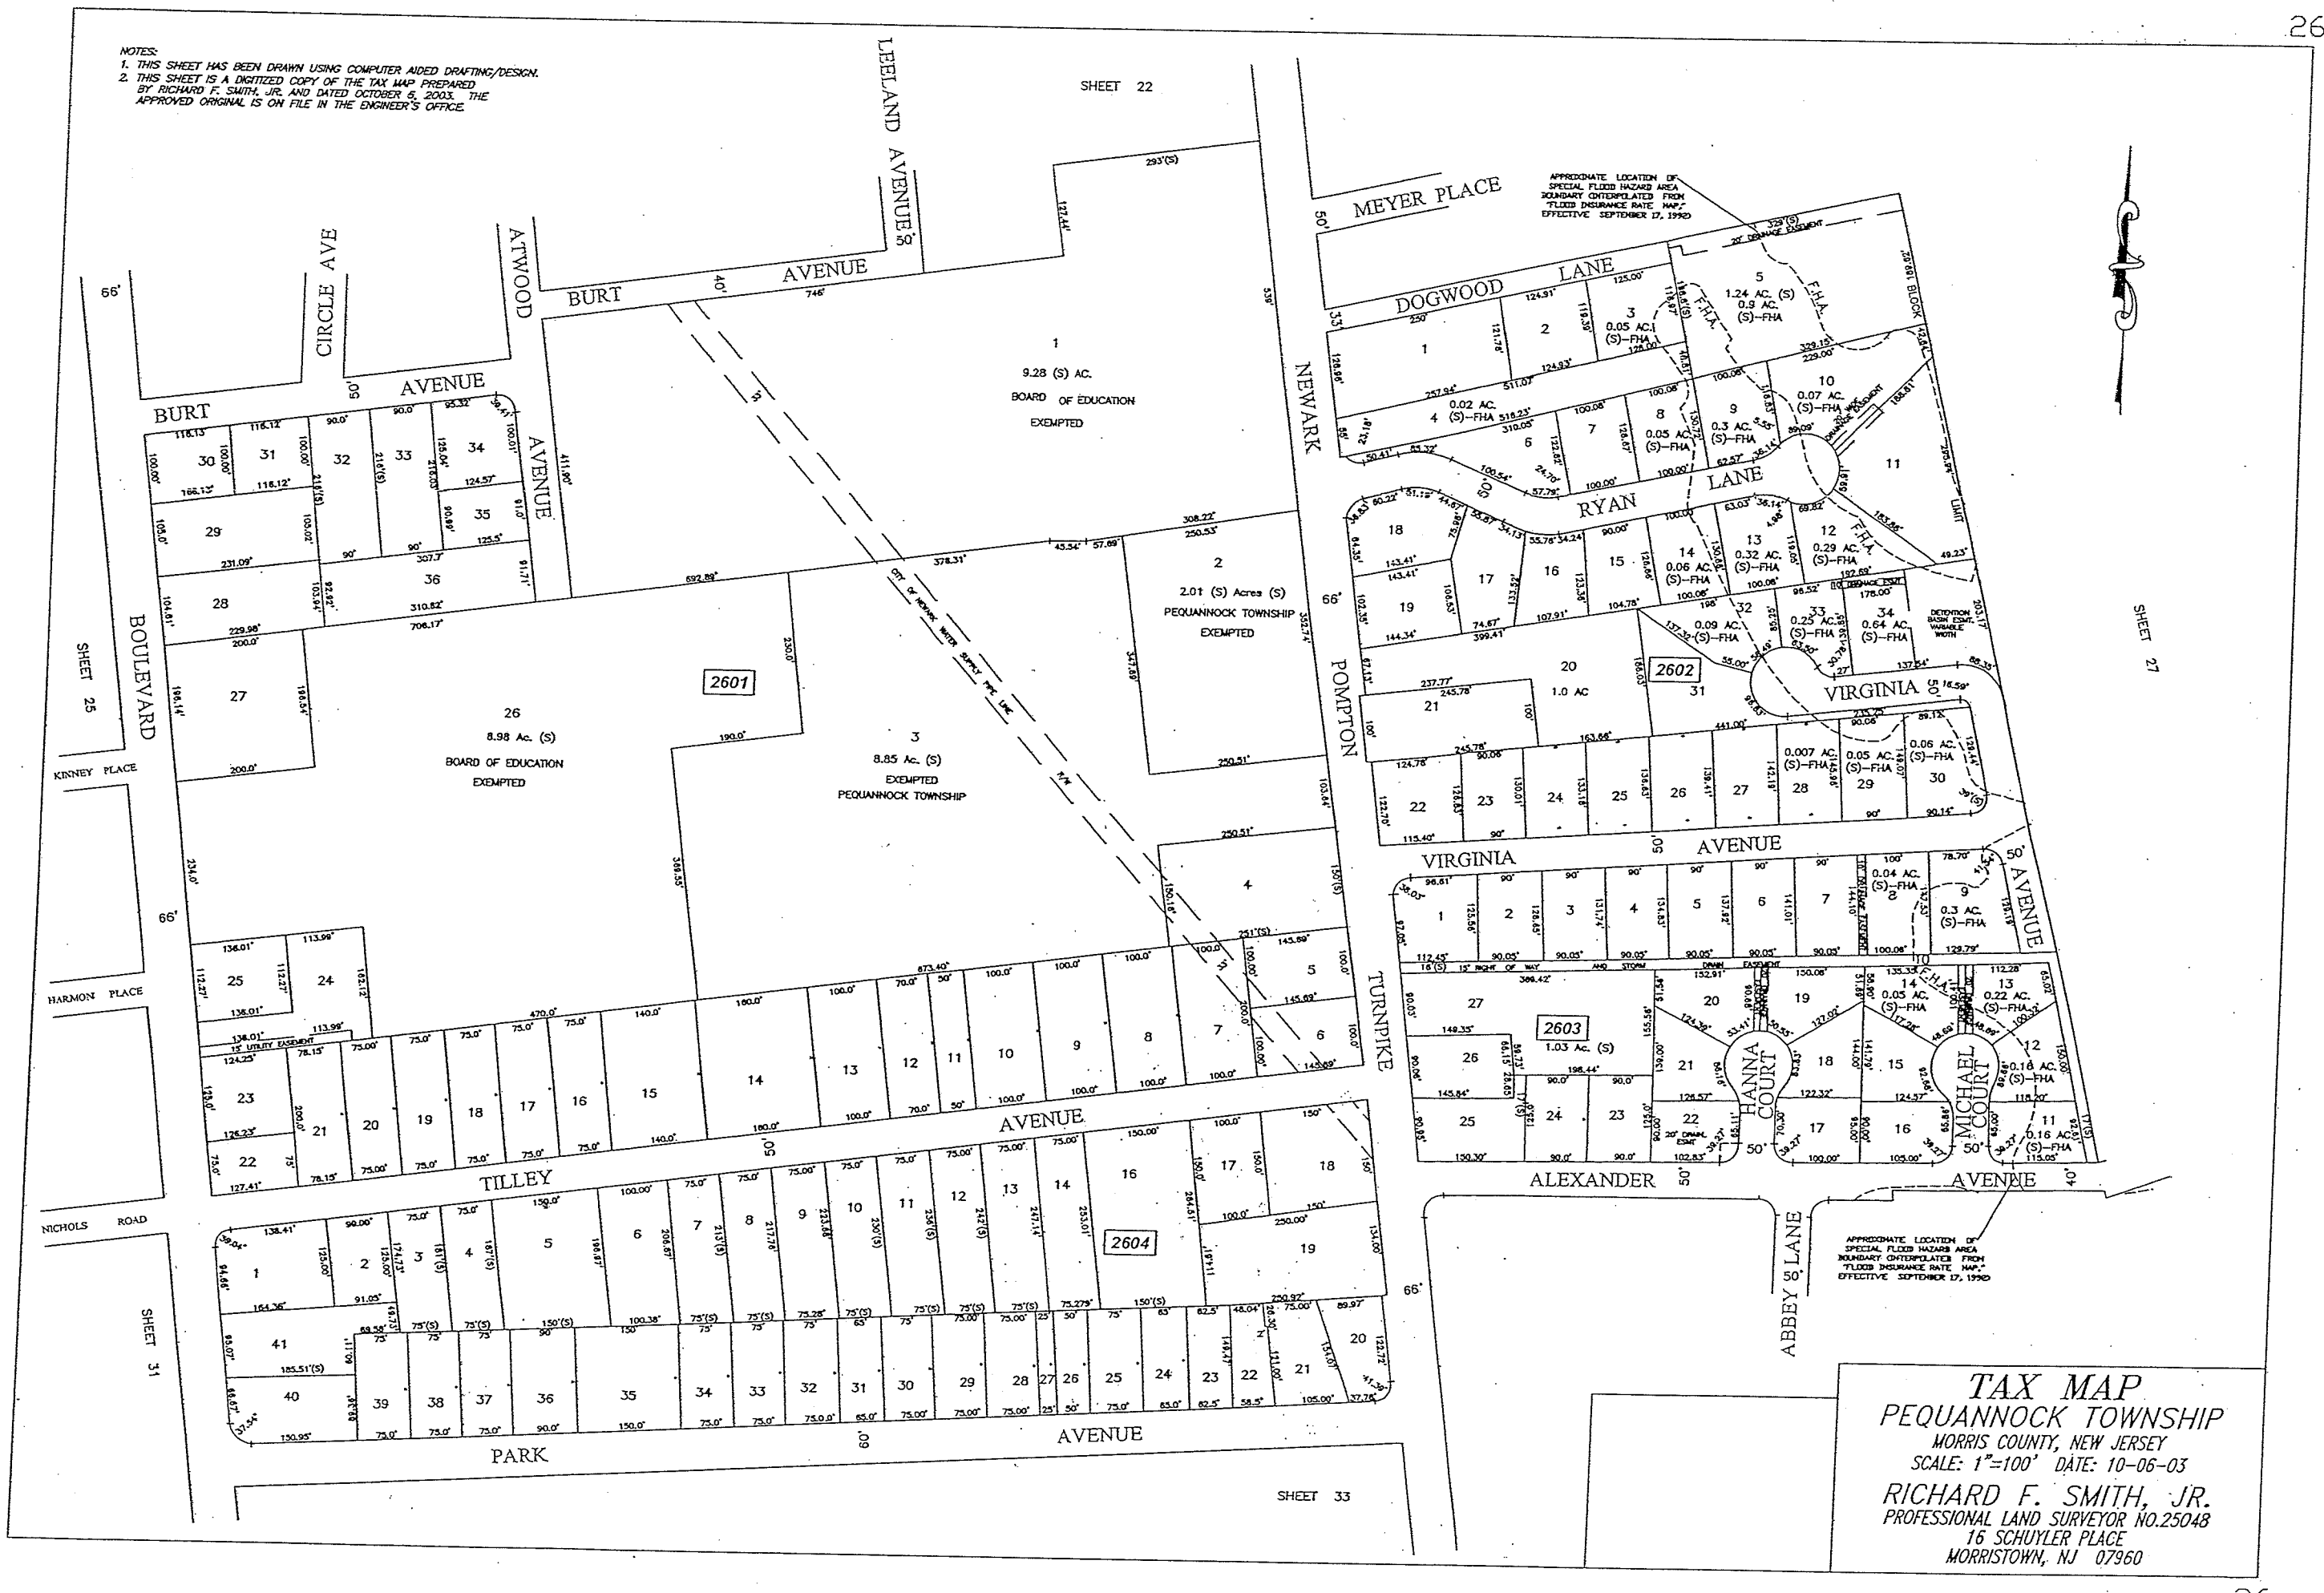

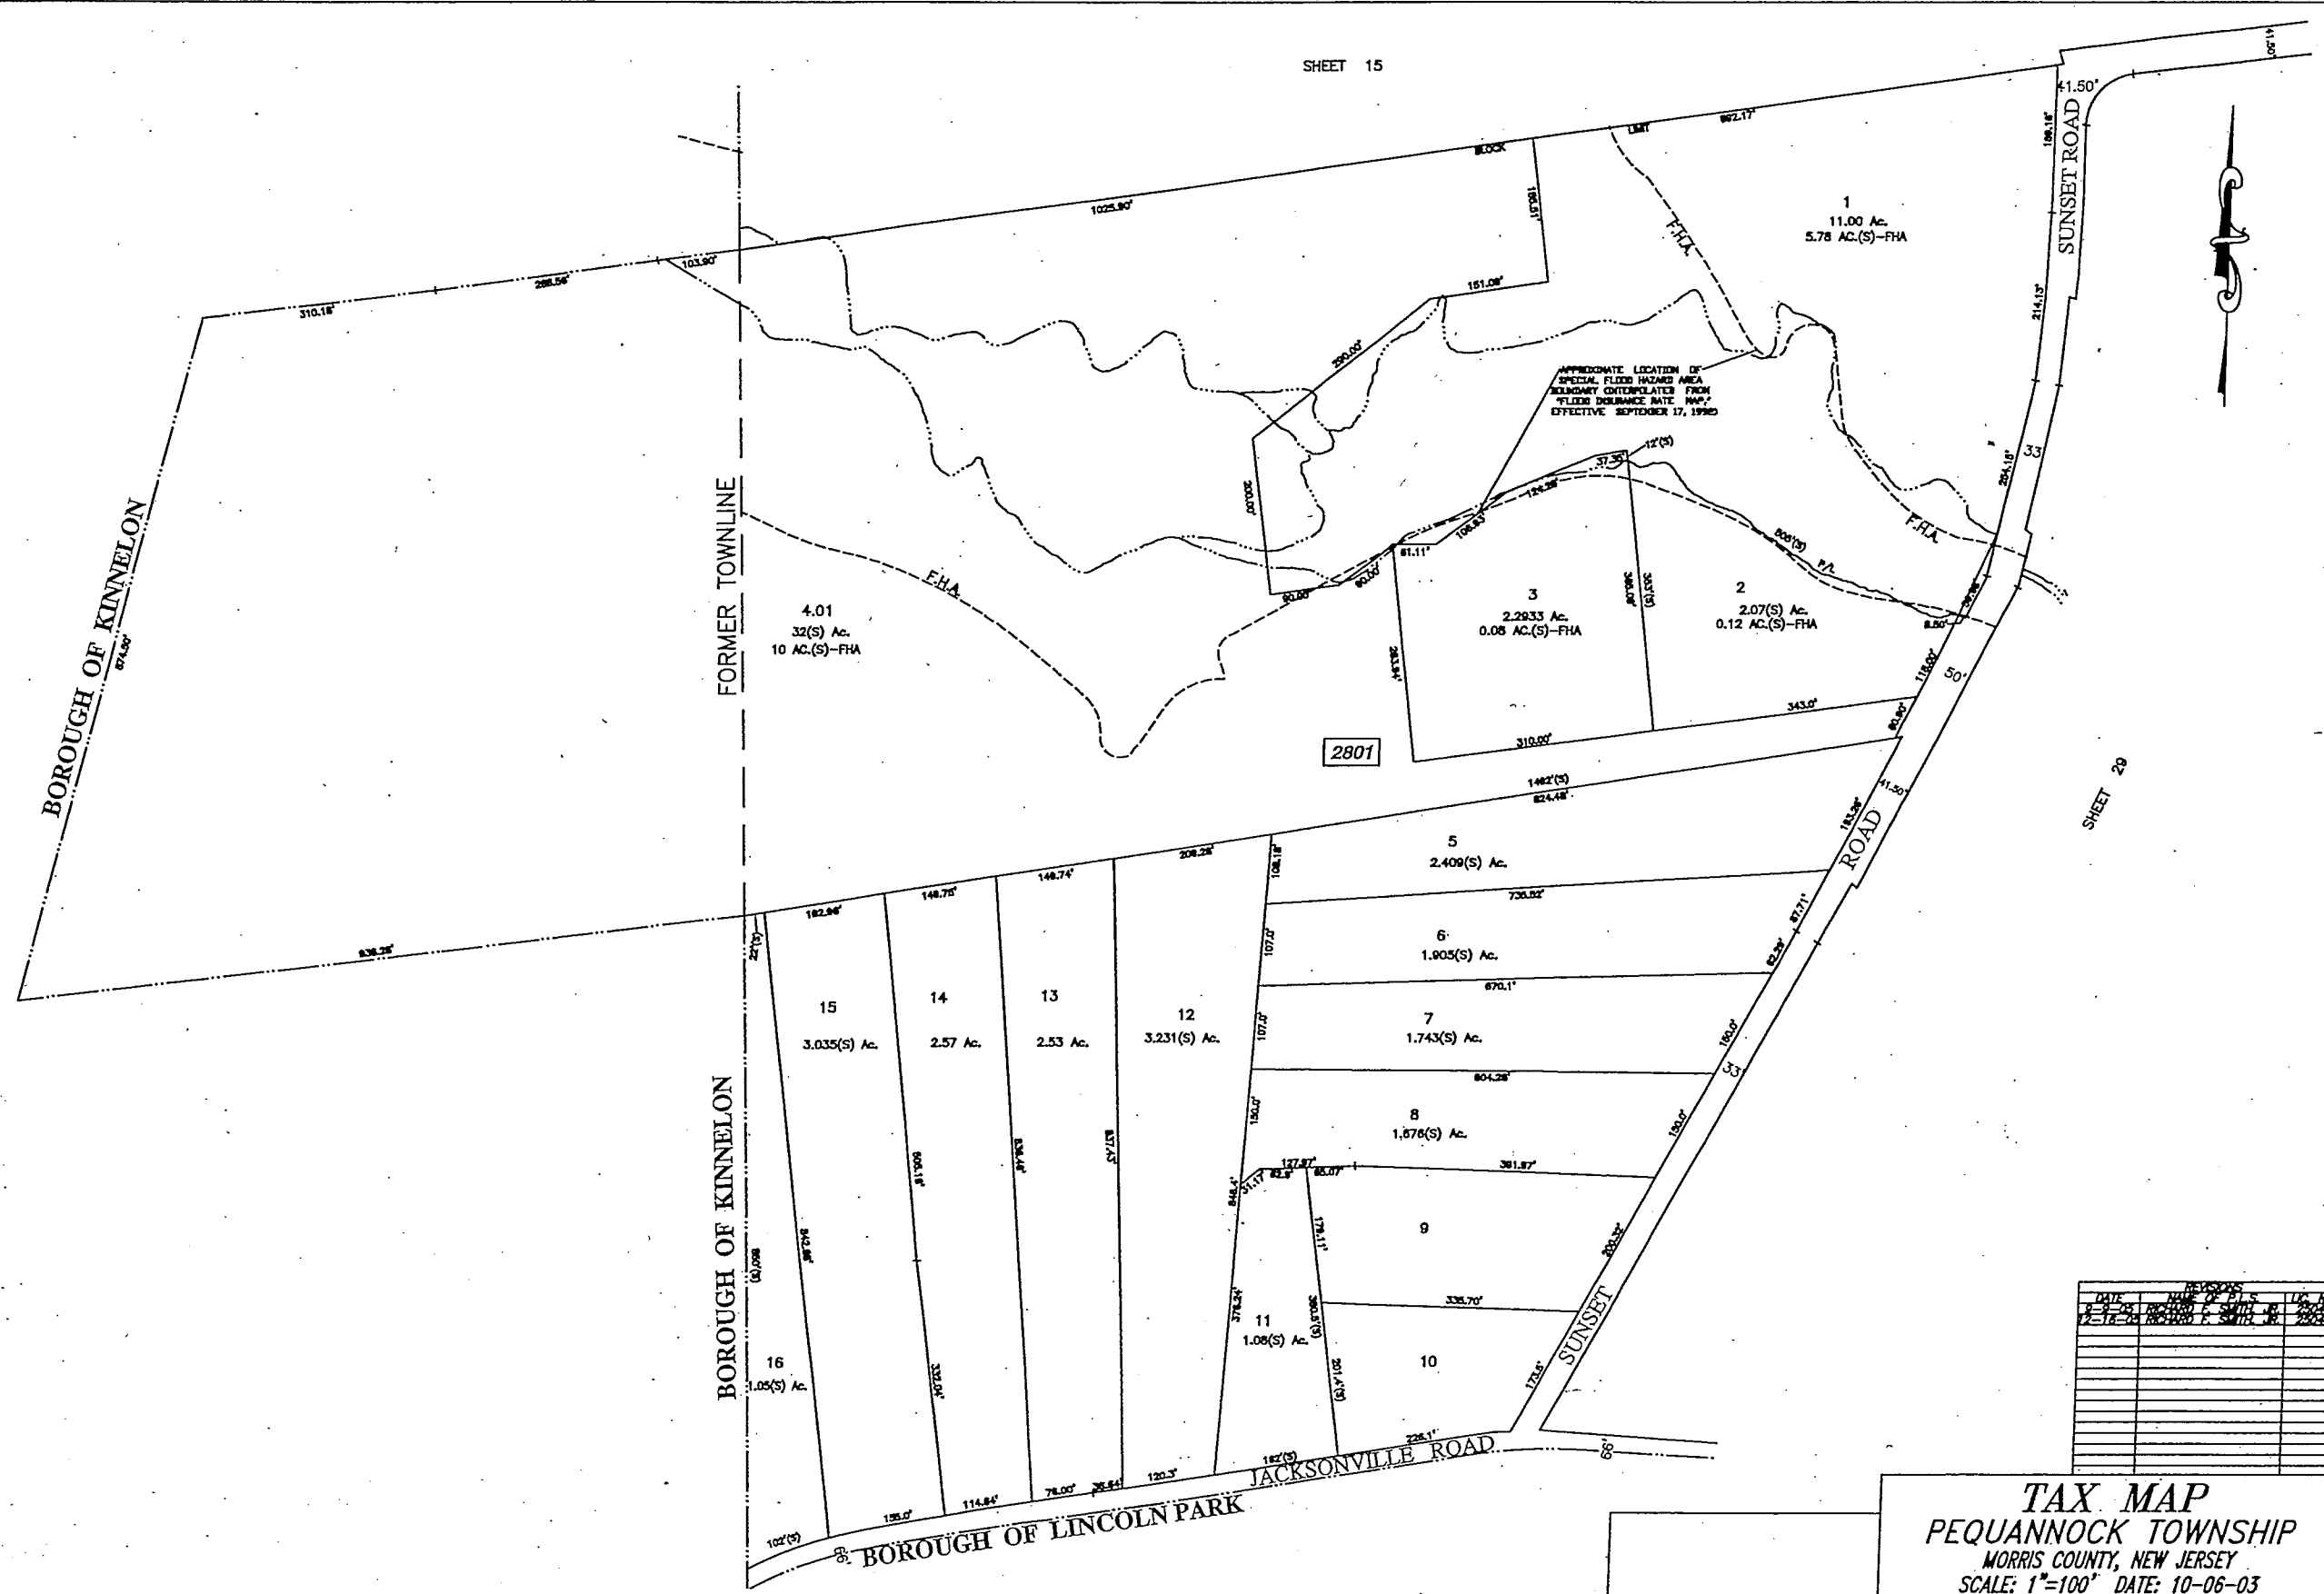

NOTES:
1. THIS SHEET HAS BEEN DRAWN USING COMPUTER AIDED DRAFTING/DESIGN.
2. THIS SHEET IS A DIGITIZED COPY OF THE TAX MAP PREPARED BY RICHARD F. SMITH, JR. AND DATED OCTOBER 6, 2003. THE APPROVED ORIGINAL IS ON FILE IN THE ENGINEER'S OFFICE.

TAX MAP
PEQUANNOCK TOWNSHIP
MORRIS COUNTY, NEW JERSEY
SCALE: 1"=100' DATE: 10-06-03
RICHARD F. SMITH, JR.
PROFESSIONAL LAND SURVEYOR NO.25048
16 SCHUYLER PLACE
MORRISTOWN, NJ 07960



NOTES:
 1. THIS SHEET HAS BEEN DRAWN USING COMPUTER AIDED DRAFTING/DESIGN.
 2. THIS SHEET IS A DIGITIZED COPY OF THE TAX MAP PREPARED BY RICHARD F. SMITH, JR. AND DATED OCTOBER 6, 2003. THE APPROVED ORIGINAL IS ON FILE IN THE ENGINEER'S OFFICE.

TAX MAP
PEQUANNOCK TOWNSHIP
 MORRIS COUNTY, NEW JERSEY
 SCALE: 1"=100' DATE: 10-06-03
RICHARD F. SMITH, JR.
 PROFESSIONAL LAND SURVEYOR NO.25048
 16 SCHUYLER PLACE
 MORRISTOWN, NJ 07960



NOTES:
1. THIS SHEET HAS BEEN DRAWN USING COMPUTER AIDED DRAFTING/DESIGN.
2. THIS SHEET IS A DIGITIZED COPY OF THE TAX MAP PREPARED BY RICHARD F. SMITH, JR. AND DATED OCTOBER 6, 2003. THE APPROVED ORIGINAL IS ON FILE IN THE ENGINEER'S OFFICE.

TAX MAP
PEQUANOCK TOWNSHIP
MORRIS COUNTY, NEW JERSEY
SCALE: 1"=100' DATE: 10-06-03
RICHARD F. SMITH, JR.
PROFESSIONAL LAND SURVEYOR NO.25048
16 SCHUYLER PLACE
MORRISTOWN, NJ 07960

SHEET 31

SHEET 33

APPROXIMATE LOCATION OF
SPECIAL FLOOD HAZARD AREA
BOUNDARY INTERPOLATED FROM
FLOOD INSURANCE RATE MAP,
EFFECTIVE SEPTEMBER 17, 1990


SHEET 34

SHEET 35

NOTES:
1. THIS SHEET HAS BEEN DRAWN USING COMPUTER AIDED DRAFTING/DESIGN.
2. THIS SHEET IS A DIGITIZED COPY OF THE TAX MAP PREPARED
BY RICHARD F. SMITH, JR. AND DATED OCTOBER 5, 2003. THE
APPROVED ORIGINAL IS ON FILE IN THE ENGINEER'S OFFICE.

TAX MAP
PEQUANNOCK TOWNSHIP
MORRIS COUNTY, NEW JERSEY
SCALE: 1"=100' DATE: 10-06-03
RICHARD F. SMITH, JR.
PROFESSIONAL LAND SURVEYOR NO.25048
16 SCHUYLER PLACE
MORRISTOWN, NJ 07960



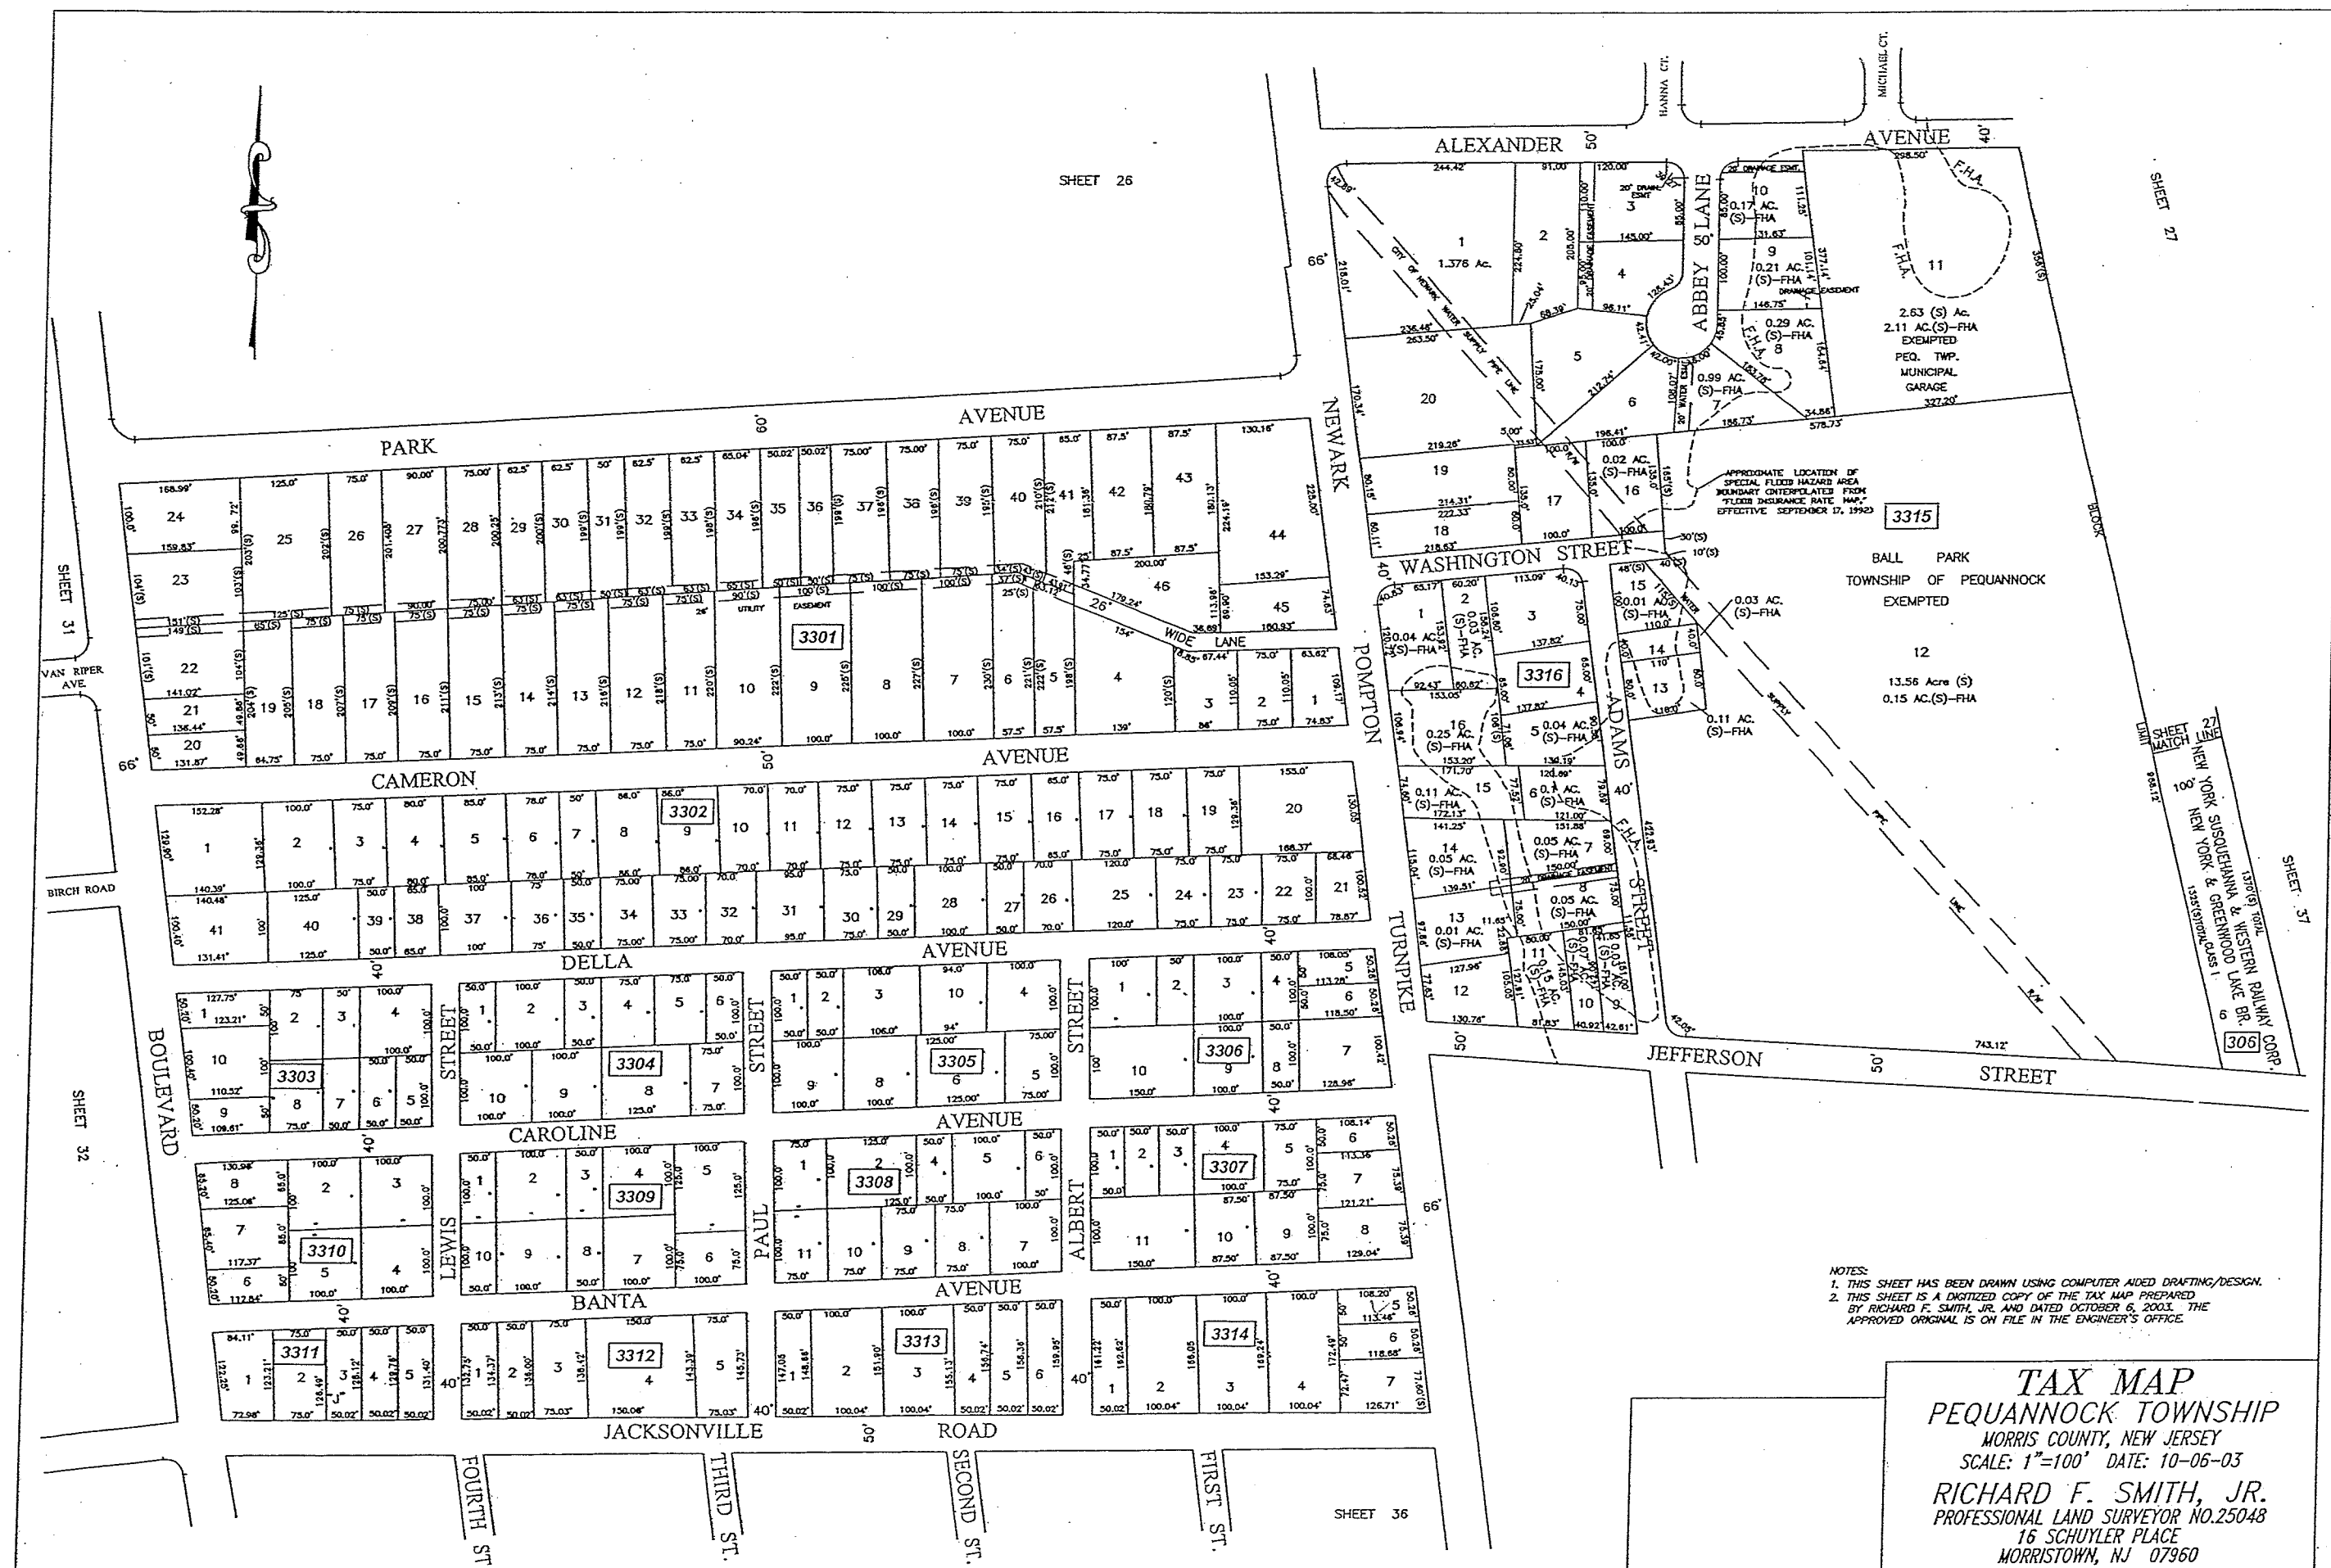



NOTES:
1. THIS SHEET HAS BEEN DRAWN USING COMPUTER AIDED DRAFTING/DESIGN.
2. THIS SHEET IS A DIGITIZED COPY OF THE TAX MAP PREPARED BY RICHARD F. SMITH, JR. AND DATED OCTOBER 6, 2003. THE APPROVED ORIGINAL IS ON FILE IN THE ENGINEER'S OFFICE.

TAX MAP
PEQUANOCK TOWNSHIP
MORRIS COUNTY, NEW JERSEY
SCALE: 1"=100' DATE: 10-06-03
RICHARD F. SMITH, JR.
PROFESSIONAL LAND SURVEYOR NO. 25048
16 SCHUYLER PLACE
MORRISTOWN, NJ 07960


NOTES:
1. THIS SHEET HAS BEEN DRAWN USING COMPUTER AIDED DRAFTING/DESIGN.
2. THIS SHEET IS A DIGITIZED COPY OF THE TAX MAP PREPARED
BY RICHARD F. SMITH, JR. AND DATED OCTOBER 6, 2003. THE
APPROVED ORIGINAL IS ON FILE IN THE ENGINEER'S OFFICE.



TAX MAP
PEQUANOCK TOWNSHIP
MORRIS COUNTY, NEW JERSEY
SCALE: 1"=100' DATE: 10-06-03
RICHARD F. SMITH, JR.
PROFESSIONAL LAND SURVEYOR NO.25048
16 SCHUYLER PLACE
MORRISTOWN, NJ 07960





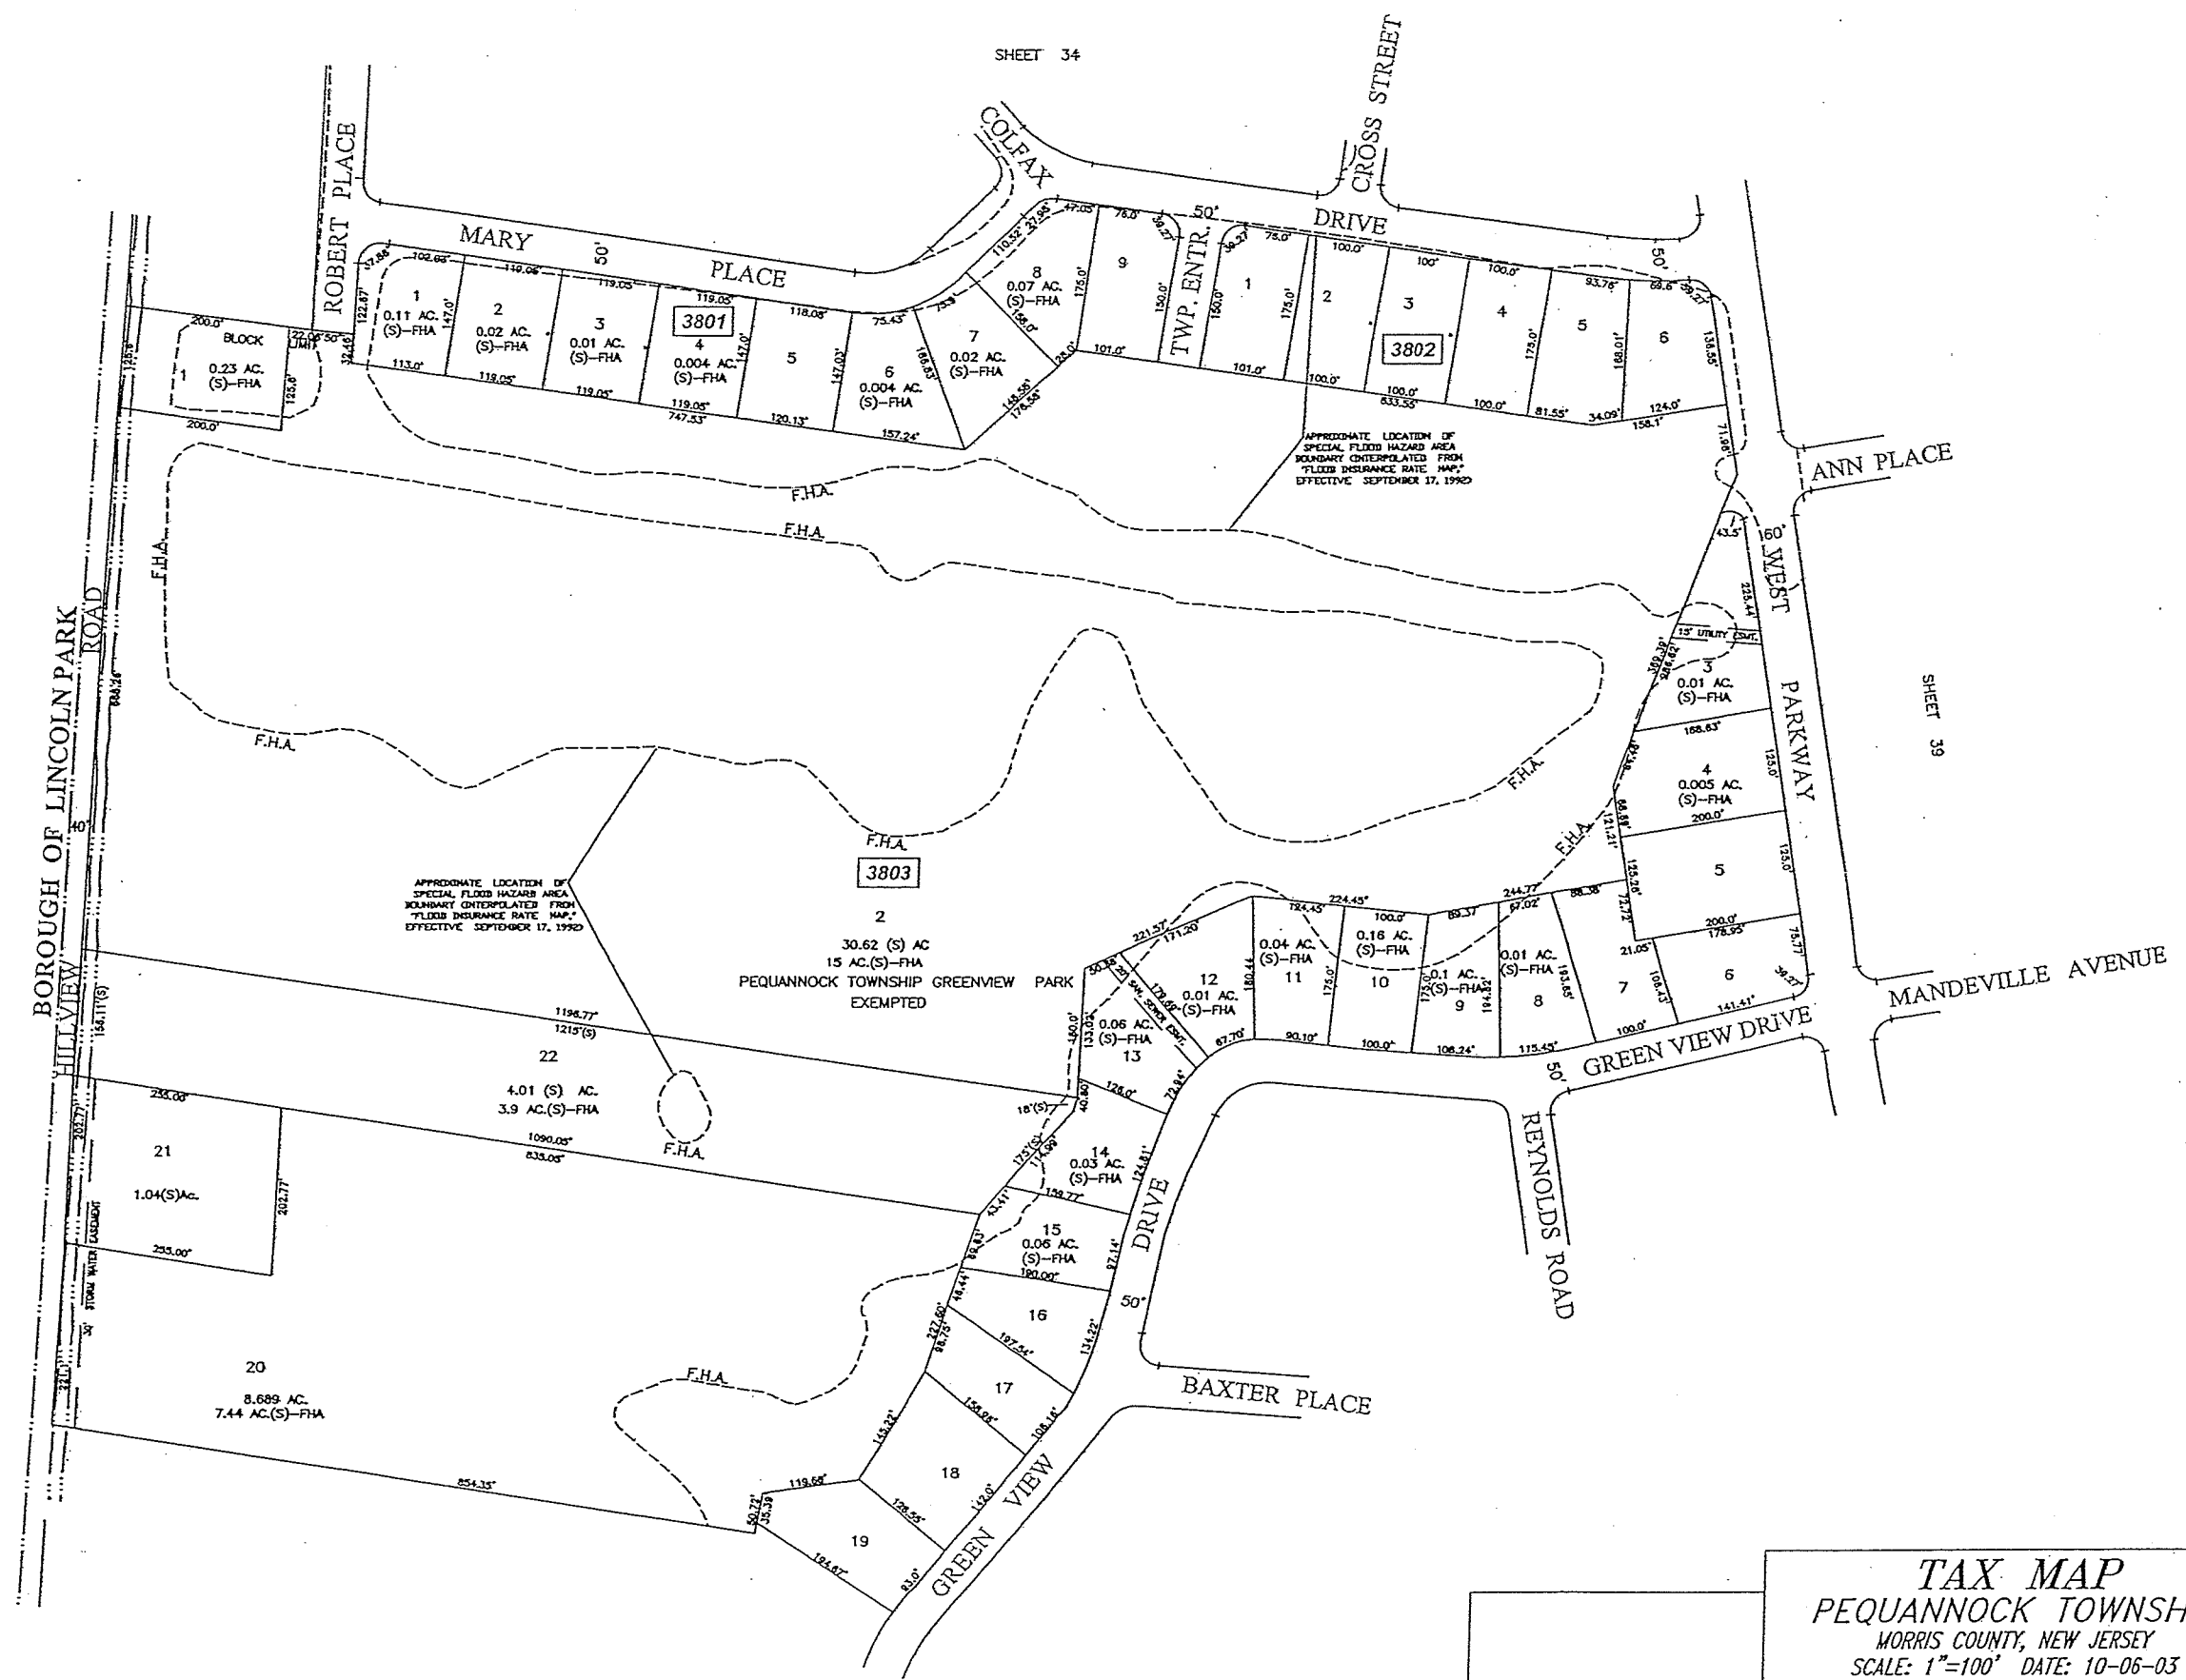

NOTES:
1. THIS SHEET HAS BEEN DRAWN USING COMPUTER AIDED DRAFTING/DESIGN.
2. THIS SHEET IS A DIGITIZED COPY OF THE TAX MAP PREPARED BY RICHARD F. SMITH, JR. AND DATED OCTOBER 6, 2003. THE APPROVED ORIGINAL IS ON FILE IN THE ENGINEER'S OFFICE.

TAX MAP
PEQUANNOCK TOWNSHIP
MORRIS COUNTY, NEW JERSEY
SCALE: 1"=100' DATE: 10-06-03
RICHARD F. SMITH, JR.
PROFESSIONAL LAND SURVEYOR NO.25048
16 SCHUYLER PLACE
MORRISTOWN, NJ 07960

SHEET 35



NOTES:
1. THIS SHEET HAS BEEN DRAWN USING COMPUTER AIDED DRAFTING/DESIGN.
2. THIS SHEET IS A DIGITIZED COPY OF THE TAX MAP PREPARED BY RICHARD F. SMITH, JR. AND DATED OCTOBER 6, 2003. THE APPROVED ORIGINAL IS ON FILE IN THE ENGINEER'S OFFICE.

SHEET 43

TAX MAP
PEQUANNOCK TOWNSHIP
MORRIS COUNTY, NEW JERSEY
SCALE: 1"=100' DATE: 10-06-03
RICHARD F. SMITH, JR.
PROFESSIONAL LAND SURVEYOR NO.25048
16 SCHUYLER PLACE
MORRISTOWN, NJ 07960



APPROXIMATE LOCATION OF
SPECIAL FLOOD HAZARD AREA
BOUNDARY (INTERPOLATED FROM
'FLOOD INSURANCE RATE MAP,'
EFFECTIVE SEPTEMBER 17, 1992:

APPROXIMATE LOCATION OF
SPECIAL FLOOD HAZARD AREA
BOUNDARY (INTERPOLATED FROM
'FLOOD INSURANCE RATE MAP,'
EFFECTIVE SEPTEMBER 17, 1992)
(BLOCK 4010 IS LOCATED
IN THE FLOOD HAZARD AREA)

[illegible]


TAX MAP
PEQUANNOCK TOWNSHIP
MORRIS COUNTY, NEW JERSEY
SCALE: 1"=100' DATE: 10-06-03
RICHARD F. SMITH, JR.
PROFESSIONAL LAND SURVEYOR NO.25048
28 SCHUYLER PLACE
MORRISTOWN, NJ 07960

NOTES:

1. THIS SHEET HAS BEEN DRAWN USING COMPUTER AIDED DRAFTING/DESIGN.
2. THIS SHEET IS A DIGITIZED COPY OF THE TAX MAP PREPARED BY RICHARD F. SMITH, JR. AND DATED OCTOBER 6, 2003. THE APPROVED ORIGINAL IS ON FILE IN THE ENGINEER'S OFFICE.



SHEET 38

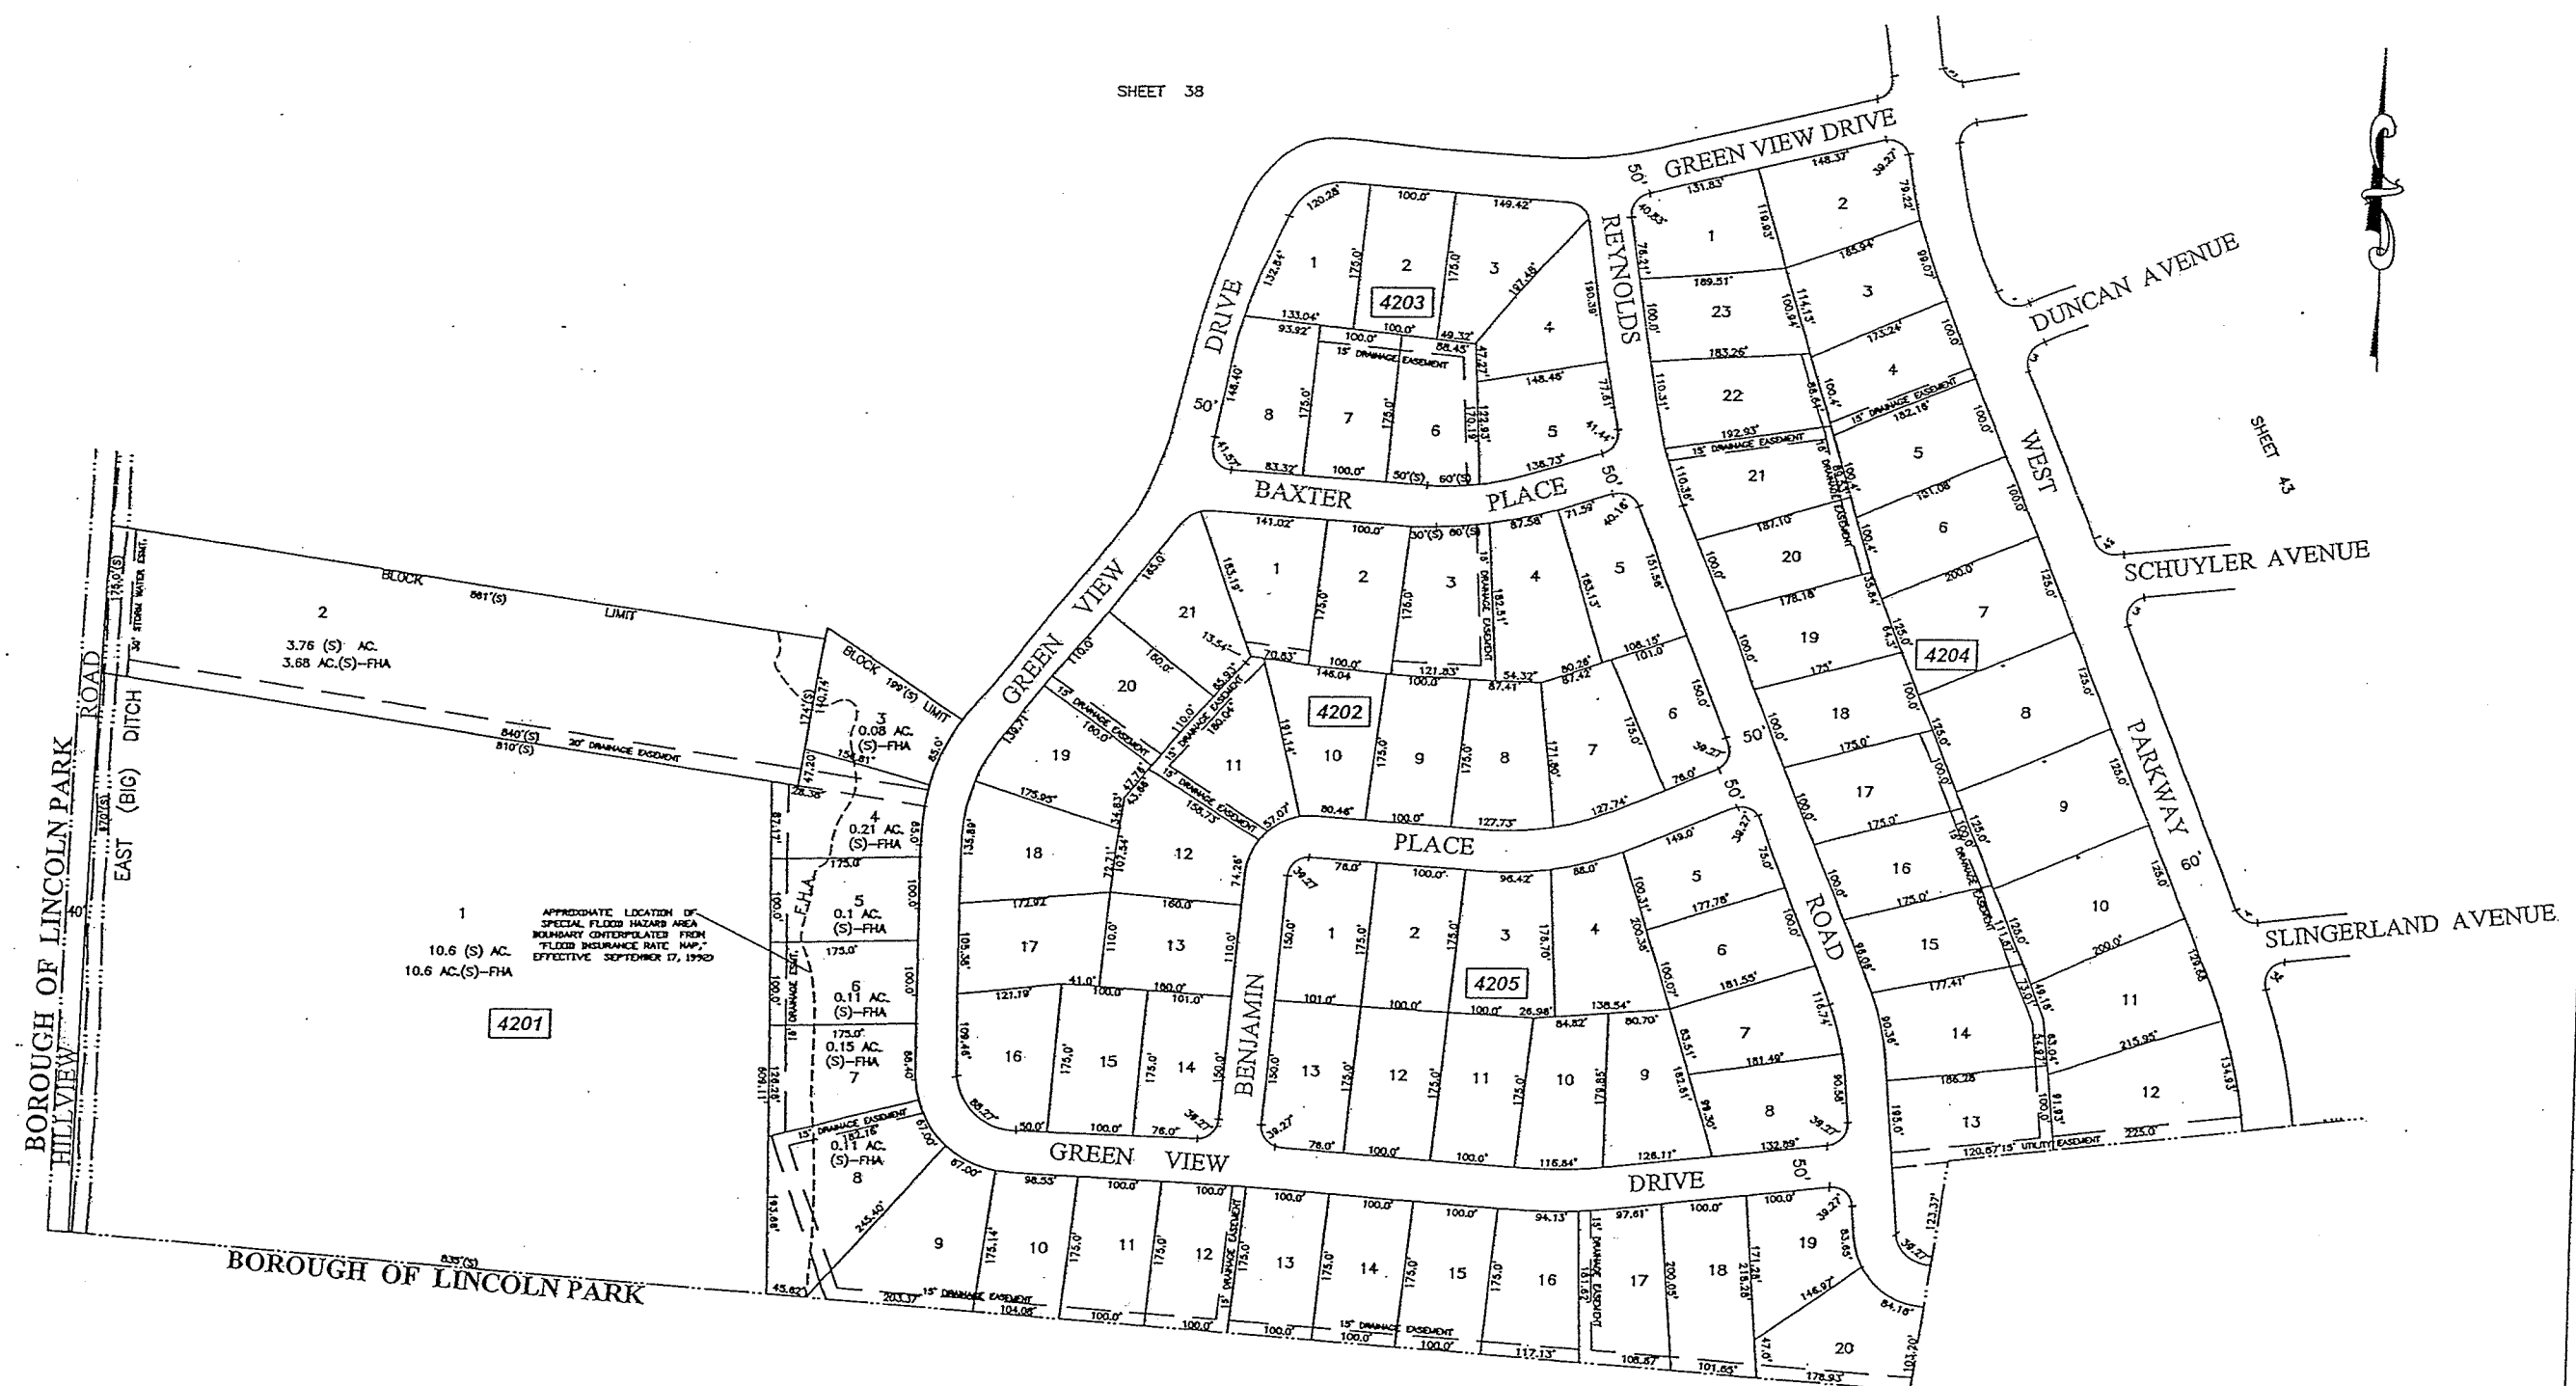

NOTES:
 1. THIS SHEET HAS BEEN DRAWN USING COMPUTER AIDED DRAFTING/DESIGN.
 2. THIS SHEET IS A DIGITIZED COPY OF THE TAX MAP PREPARED BY RICHARD F. SMITH, JR. AND DATED OCTOBER 5, 2003. THE APPROVED ORIGINAL IS ON FILE IN THE ENGINEER'S OFFICE.

TAX MAP
 PEQUANNOCK TOWNSHIP
 MORRIS COUNTY, NEW JERSEY
 SCALE: 1"=100' DATE: 10-06-03
 RICHARD F. SMITH, JR.
 PROFESSIONAL LAND SURVEYOR NO.25048
 16 SCHUYLER PLACE
 MORRISTOWN, NJ 07960




NOTES:

1. THIS SHEET HAS BEEN DRAWN USING COMPUTER AIDED DRAFTING/DESIGN.
2. THIS SHEET IS A DIGITIZED COPY OF THE TAX MAP PREPARED BY RICHARD F. SMITH, JR. AND DATED OCTOBER 6, 2003. THE APPROVED ORIGINAL IS ON FILE IN THE ENGINEER'S OFFICE.

[illegible]

TAX MAP
PEQUANNOCK TOWNSHIP
MORRIS COUNTY, NEW JERSEY
SCALE: 1"=100' DATE: 10-06-03
RICHARD F. SMITH, JR.
PROFESSIONAL LAND SURVEYOR NO.25048
16 SCHUYLER PLACE
MORRISTOWN, NJ 07960

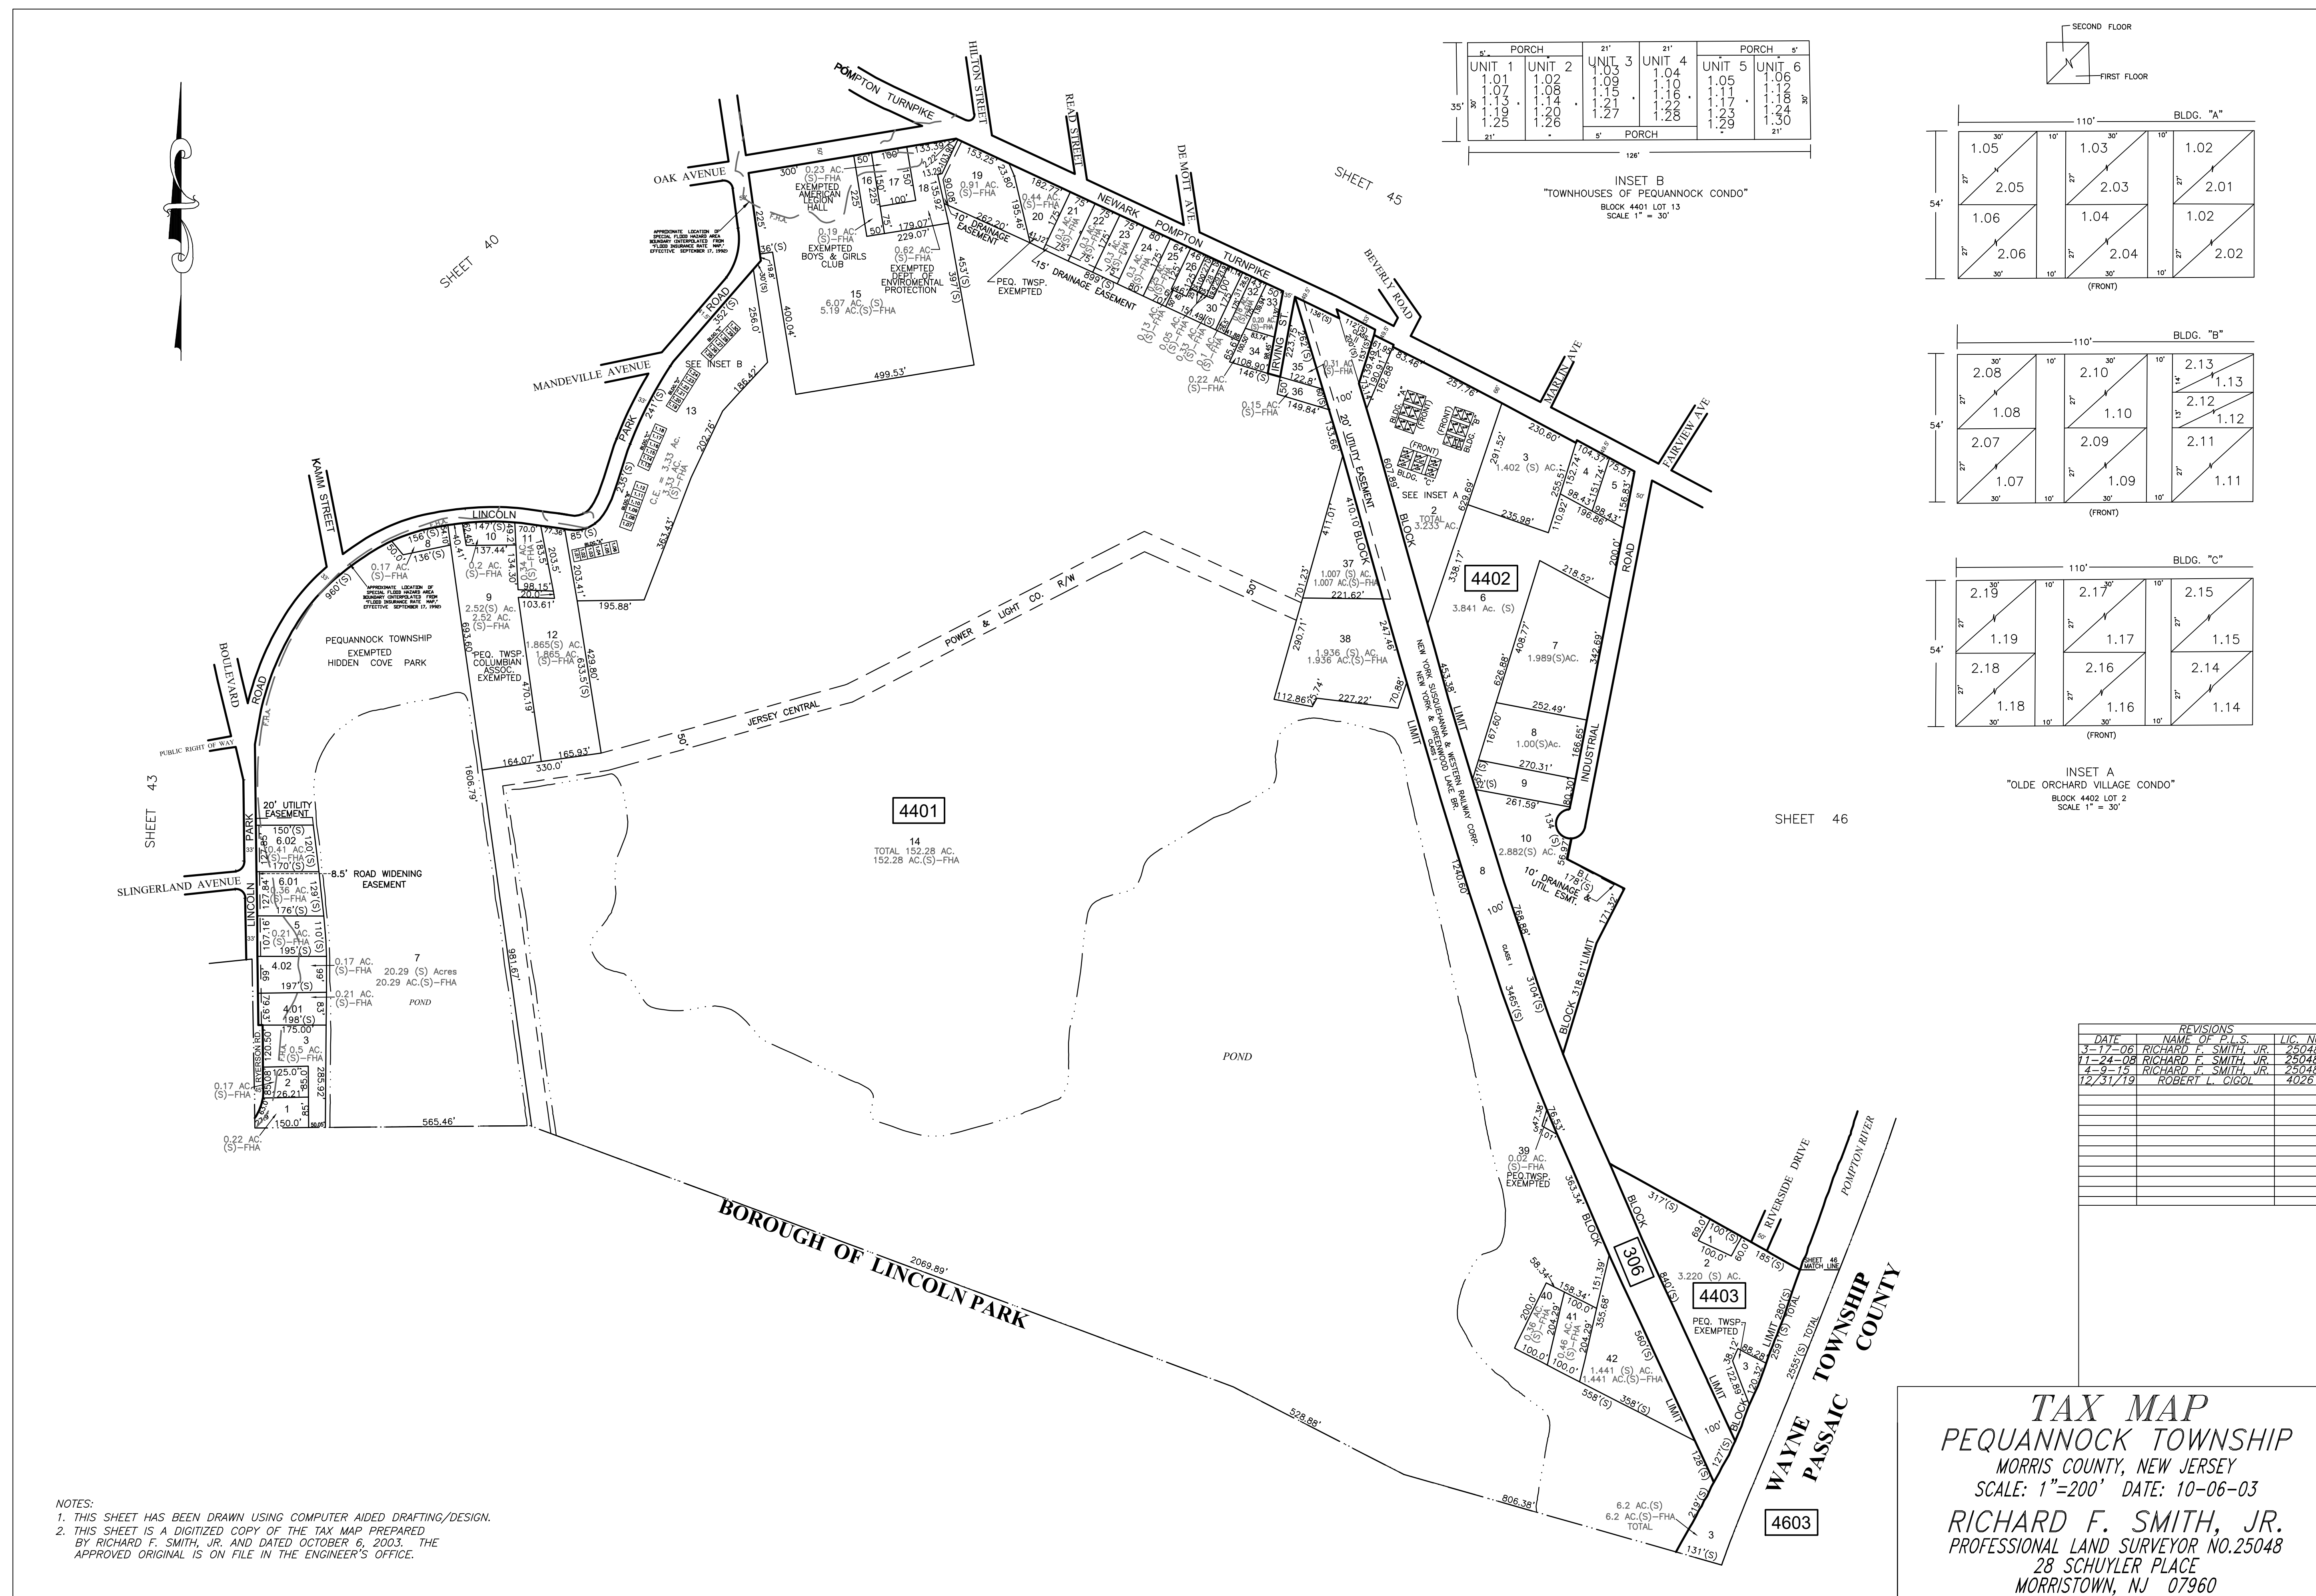


SHEET 41



APPROXIMATE LOCATION OF
SPECIAL FLOOD HAZARD AREA
BOUNDARY INTERPOLATED FROM
FLOOD INSURANCE RATE MAP,
EFFECTIVE SEPTEMBER 17, 1990
(THE ENTIRE SHEET IS LOCATED
IN THE FLOOD HAZARD AREA)

NOTES:
1. THIS SHEET HAS BEEN DRAWN USING COMPUTER AIDED DRAFTING/DESIGN.
2. THIS SHEET IS A DIGITIZED COPY OF THE TAX MAP PREPARED
BY RICHARD F. SMITH, JR. AND DATED OCTOBER 6, 2003. THE
APPROVED ORIGINAL IS ON FILE IN THE ENGINEER'S OFFICE.

TAX MAP
PEQUANNOCK TOWNSHIP
MORRIS COUNTY, NEW JERSEY
SCALE: 1"=100' DATE: 10-06-03
RICHARD F. SMITH, JR.
PROFESSIONAL LAND SURVEYOR NO.25048
16 SCHUYLER PLACE
MORRISTOWN, NJ 07960

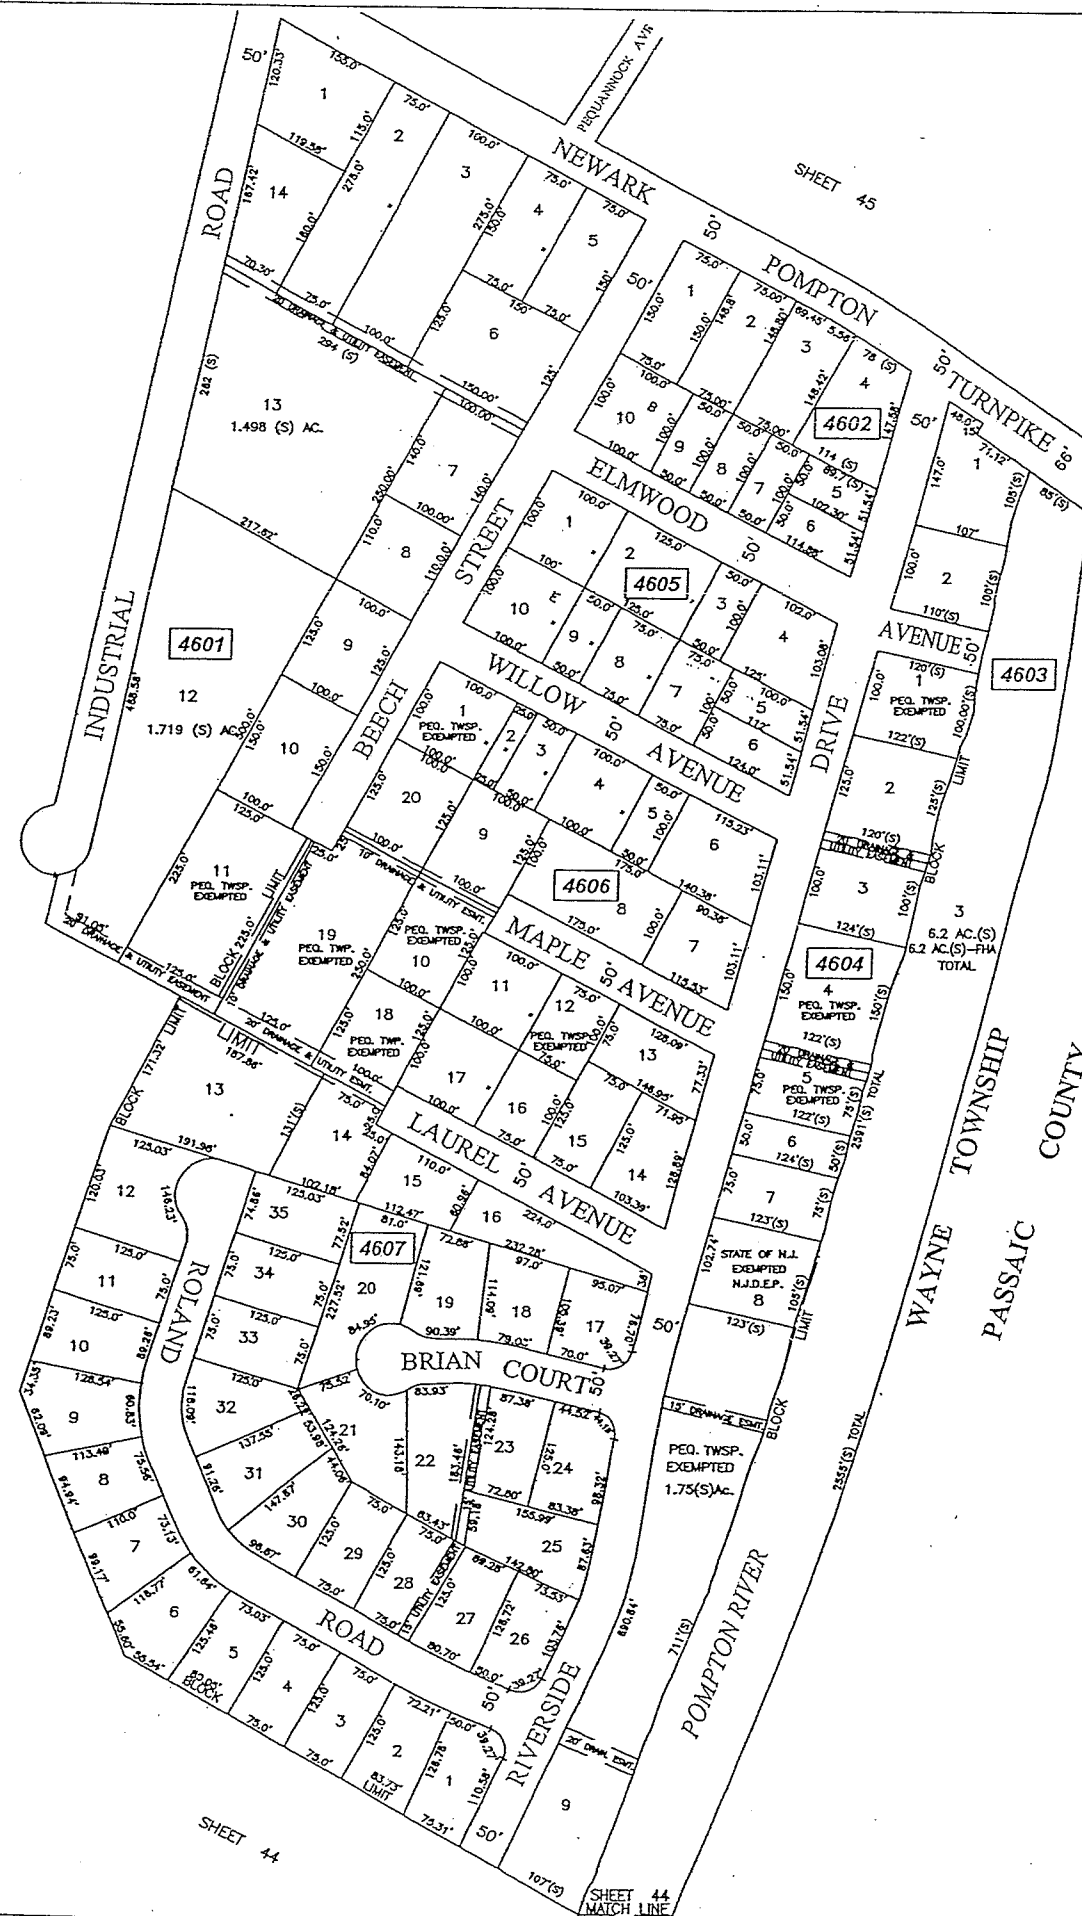

APPROXIMATE LOCATION OF
SPECIAL FLOOD HAZARD AREA
BOUNDARY INTERPOLATED FROM
"FLOOD INSURANCE RATE MAP"
EFFECTIVE SEPTEMBER 17, 1992
(THE ENTIRE SHEET IS LOCATED
IN THE FLOOD HAZARD AREA)

NOTES:
1. THIS SHEET HAS BEEN DRAWN USING COMPUTER AIDED DRAFTING/DESIGN.
2. THIS SHEET IS A DIGITIZED COPY OF THE TAX MAP PREPARED
BY RICHARD F. SMITH, JR. AND DATED OCTOBER 6, 2003. THE
APPROVED ORIGINAL IS ON FILE IN THE ENGINEER'S OFFICE.

TAX MAP
PEQUANNOCK TOWNSHIP
MORRIS COUNTY, NEW JERSEY
SCALE: 1"=100' DATE: 10-06-03
RICHARD F. SMITH, JR.
PROFESSIONAL LAND SURVEYOR NO. 25048
16 SCHUYLER PLACE
MORRISTOWN, NJ 07960