
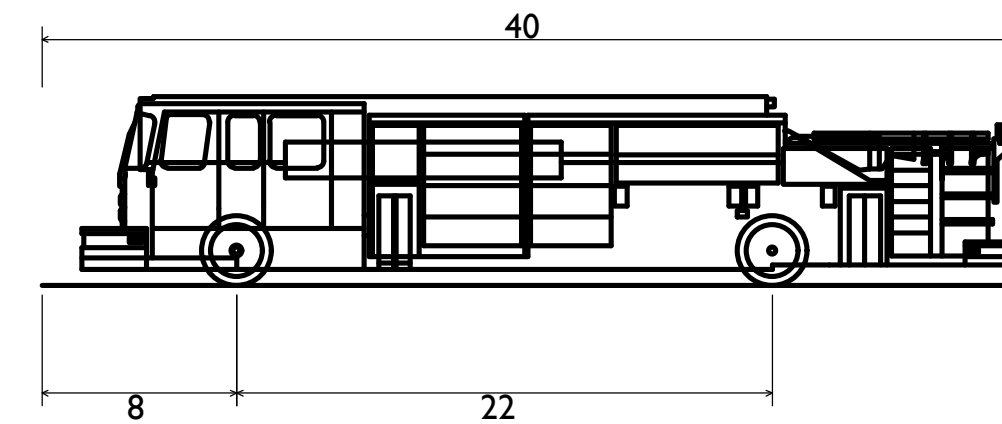
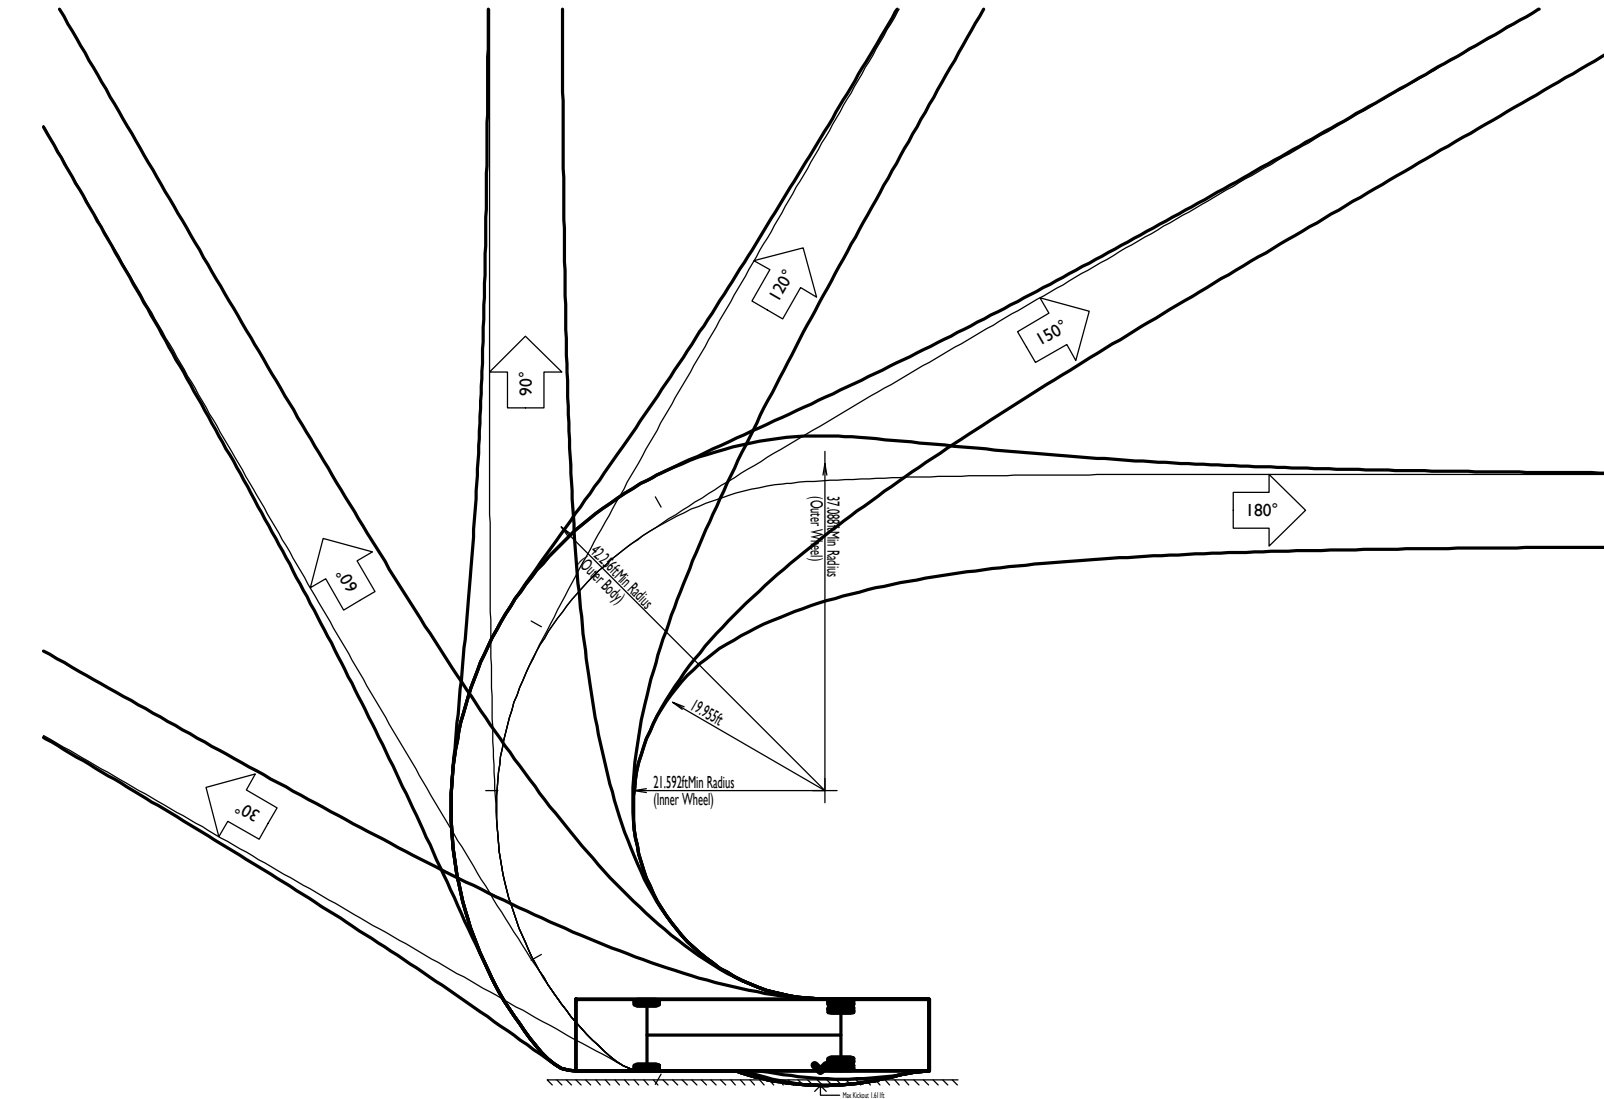


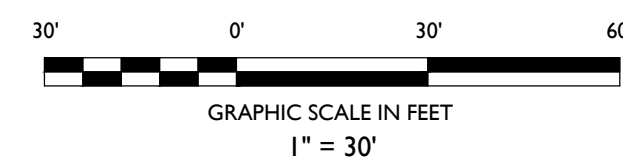

Pumper Fire Truck
Overall Length
Overall Width
Overall Body Height
Min Body Ground Clearance
Track Width
Lock-to-lock time
Max Wheel Angle

40.000ft
8.167ft
7.745ft
0.656ft
8.167ft
5.00s
45.00°

[illegible]

NOT APPROVED FOR CONSTRUCTION



Rutherford, NJ • New York, NY • Boston, MA
Princeton, NJ • Tampa, FL • Detroit, MI
www.stonefieldeng.com

Headquarters: 92 Park Avenue, Rutherford, NJ 07070
Phone 201.340.4468 • Fax 201.340.4472
www.stonefieldeng.com

TRUCK TURN EXHIBIT

ONE SCHOOL GLOBAL

PROPOSED K-12 GRADE SCHOOL

**BLOCK 2104, LOT 21
60 SUNSET ROAD
PEQUANNOCK TOWNSHIP
MORRIS COUNTY, NEW JERSEY**

JAKE MODESTOW, P.E.
NEW JERSEY LICENSE No. 56119
LICENSED PROFESSIONAL ENGINEER



SCALE:	1" = 30'	PROJECT ID: RUT-220209
--------	----------	------------------------

TITLE:

TRUCK TURN EXHIBIT

DRAWING:

I OF I